


# TYPICAL SECTION

IL 37

IL 37

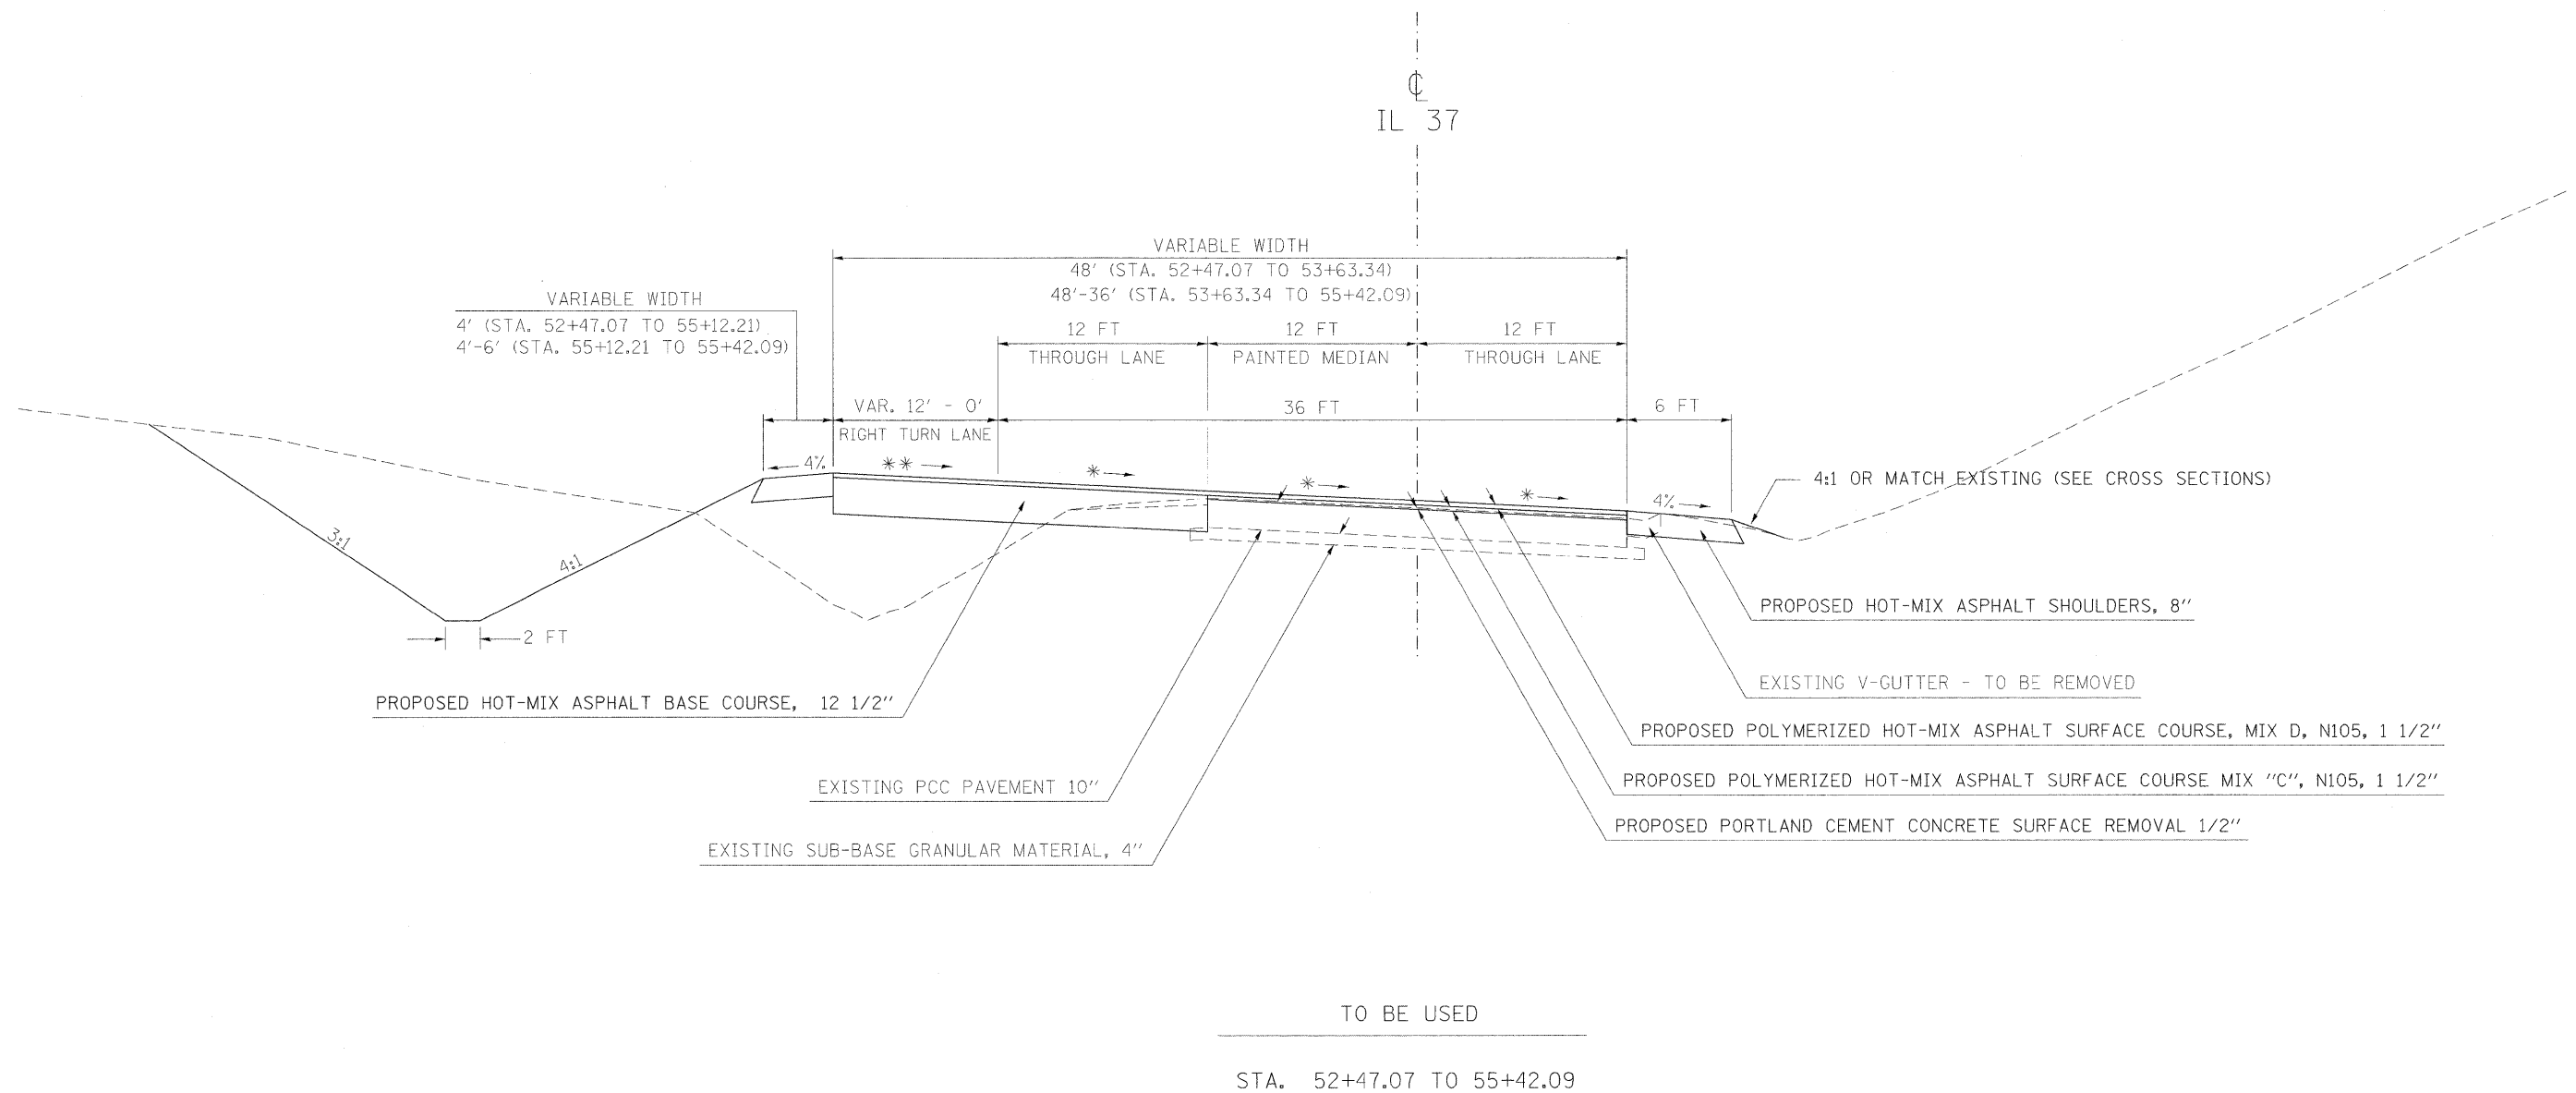

\* MATCH EXISTING SLOPE  
\*\* SEE CROSS SECTION SHEETS FOR SLOPE

FILE NAME = c:\pwwork\pwwidot\neeadp\0113864\78113	USER NAME = neeadp ht.msc.dgn	DESIGNED - DRAWN -	REVISED - REVISED -	<b>STATE OF ILLINOIS DEPARTMENT OF TRANSPORTATION</b>	<b>TYPICAL SECTION</b>				F.A. RTE. 148/37	SECTION 113(N-1)	COUNTY WILLIAMSON	TOTAL SHEETS 91	SHEET NO. 9
					SCALE:	SHEET NO.	OF	SHEETS	STA.	TO STA.	ILLINOIS FED. AID PROJECT		
									CONTRACT NO. 78113				