


TYPICAL SECTION

IL 37

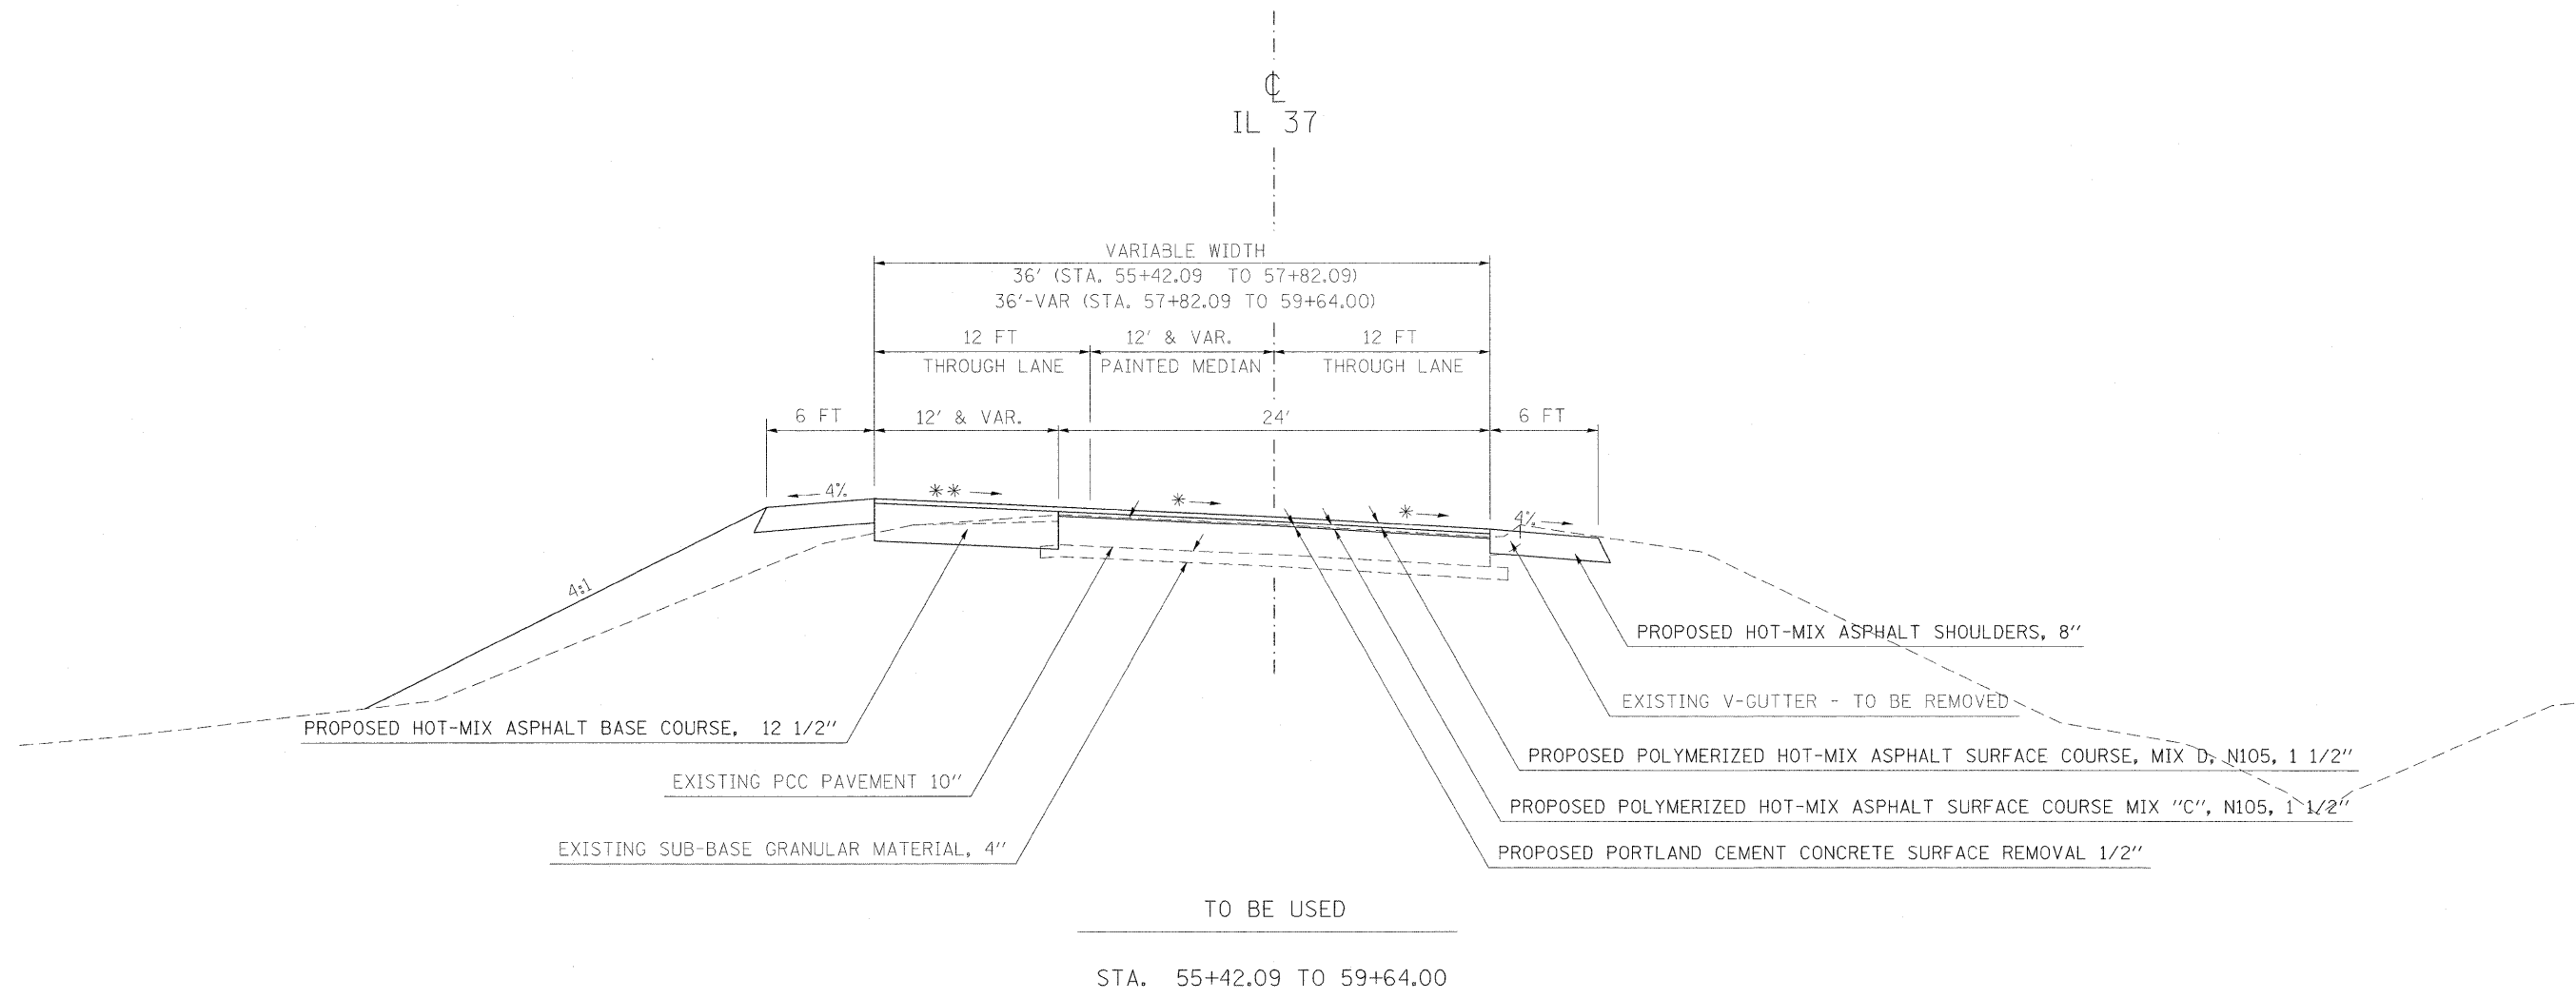

* SEE CROSS-SECTION SHEETS FOR SLOPE

** SEE CROSS SECTION SHEETS FOR SLOPE

FILE NAME = c:\pvt\work\pvt\dot\neesdp\d0113864\78113	USER NAME = neesdp ht-misc.dgn	DESIGNED - DRAWN -	REVISED - REVISED -	STATE OF ILLINOIS DEPARTMENT OF TRANSPORTATION	TYPICAL SECTION				F.A. RTE. 148/37	SECTION 113(N-1)	COUNTY WILLIAMSON	TOTAL SHEETS 86	SHEET NO. 10
					SCALE:	SHEET NO.	OF	SHEETS	STA.	TO STA.	ILLINOIS FED. AID PROJECT		
PLOT SCALE = 5,0000 1 / IN.	CHECKED -	REVISED -	REVISED -										
PLOT DATE = 1/28/2010	DATE -	REVISED -	REVISED -		CONTRACT NO. 78113								