


TYPICAL SECTION

IL 37

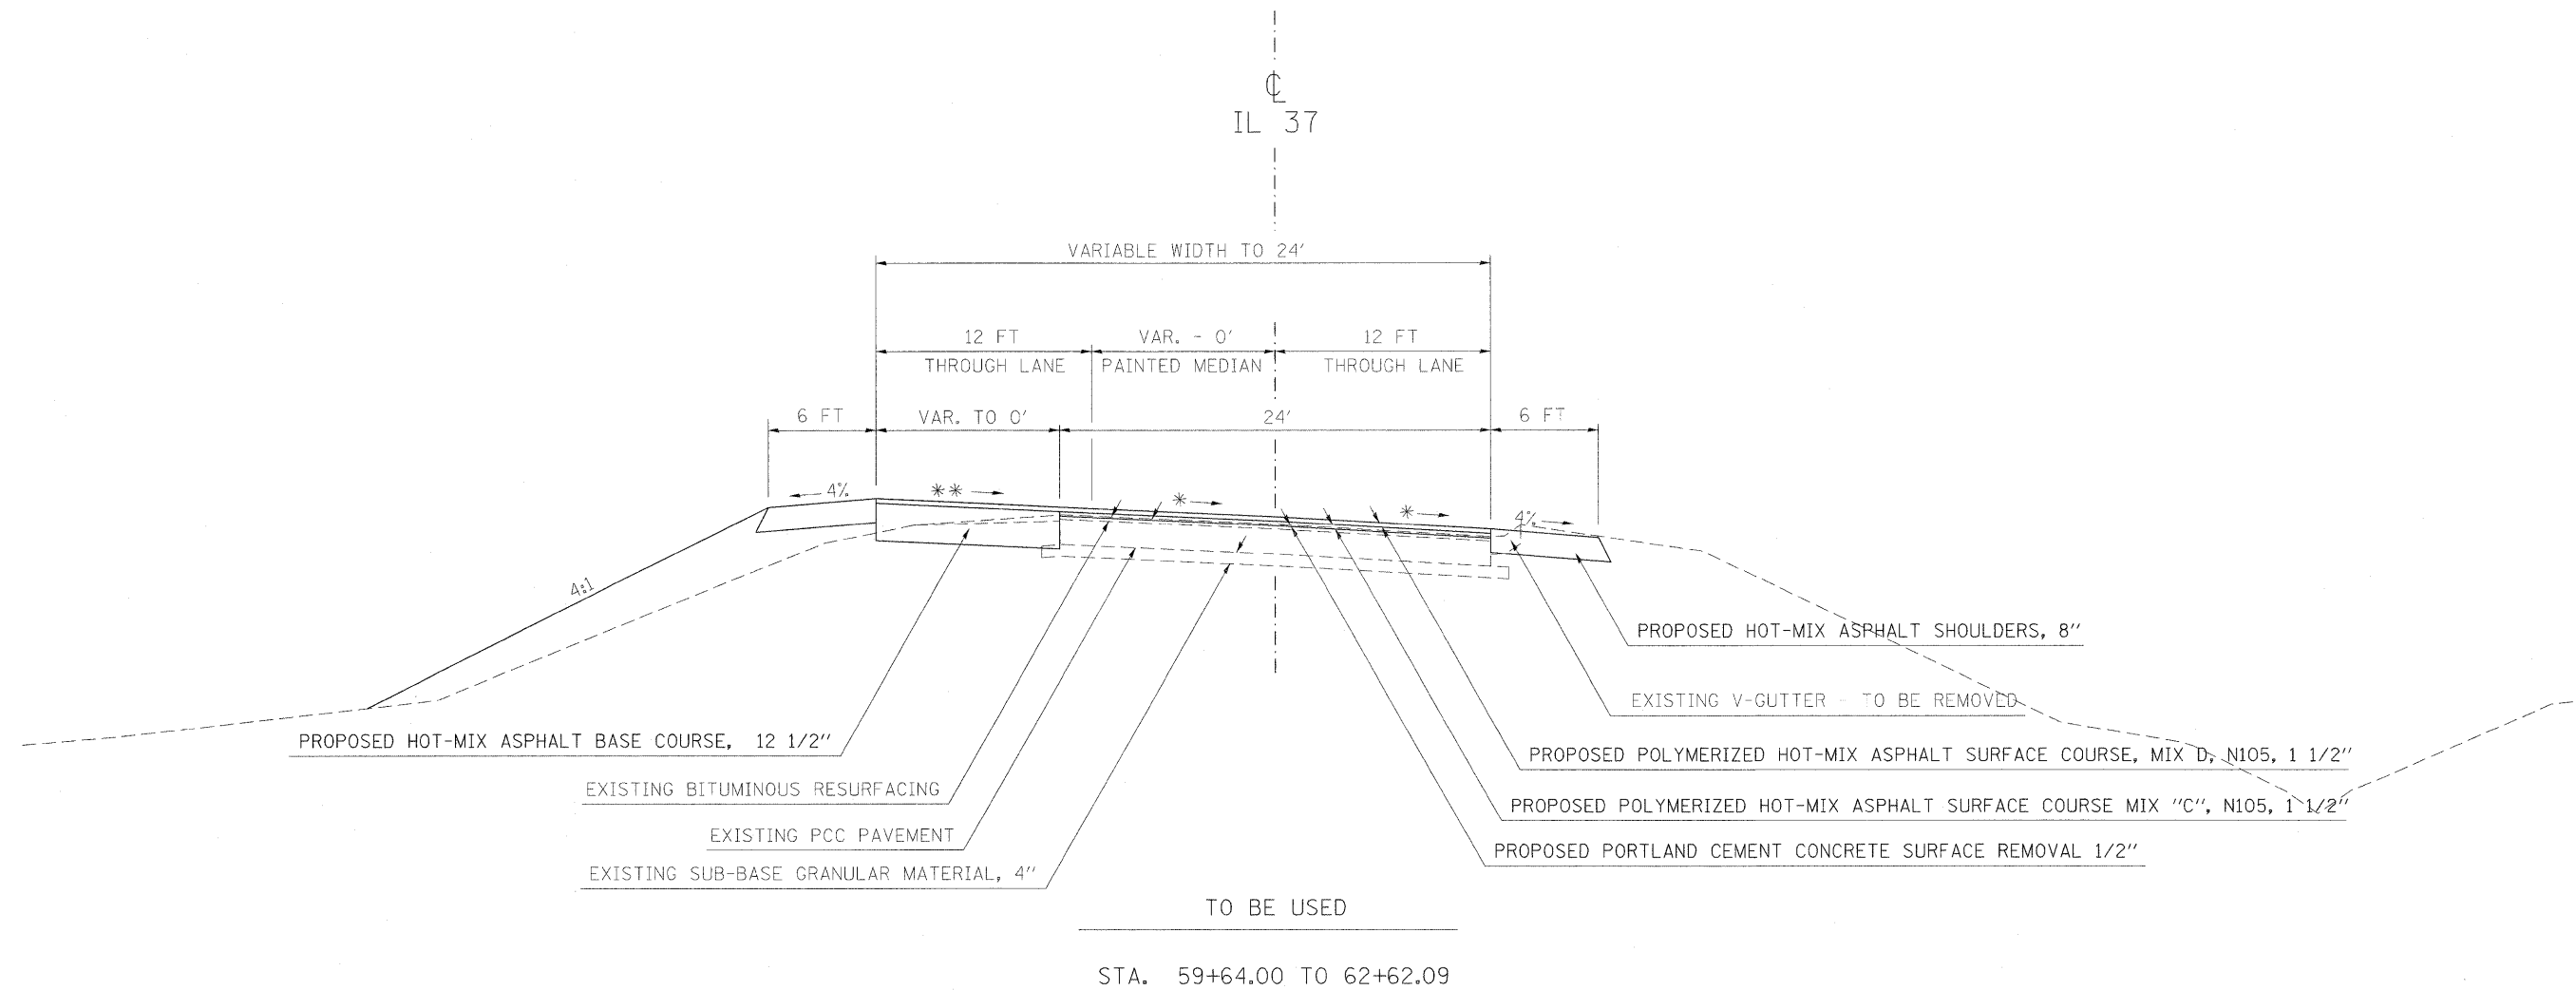

STA. 59+64.00 TO 62+62.09

* SEE CROSS-SECTION SHEETS FOR SLOPE
 ** SEE CROSS SECTION SHEETS FOR SLOPE

FILE NAME =	USER NAME = nsoosp	DESIGNED -	REVISED -	STATE OF ILLINOIS DEPARTMENT OF TRANSPORTATION	TYPICAL SECTION				F.A. RTE.	SECTION	COUNTY	TOTAL SHEETS	SHEET NO.
c:\pw_work\pwwork\soosp\d0113964\78113	ht-misc.dgn	DRAWN -	REVISED -						148/37	113(N-1)	WILLIAMSON	91	11
	PLOT SCALE = 5,0000 1 / IN.	CHECKED -	REVISED -		SCALE:	SHEET NO.	OF	SHEETS	STA.	TO STA.	ILLINOIS FED. AID PROJECT		
	PLOT DATE = 1/28/2010	DATE -	REVISED -		CONTRACT NO. 78113								