


TYPICAL SECTION

IL 37

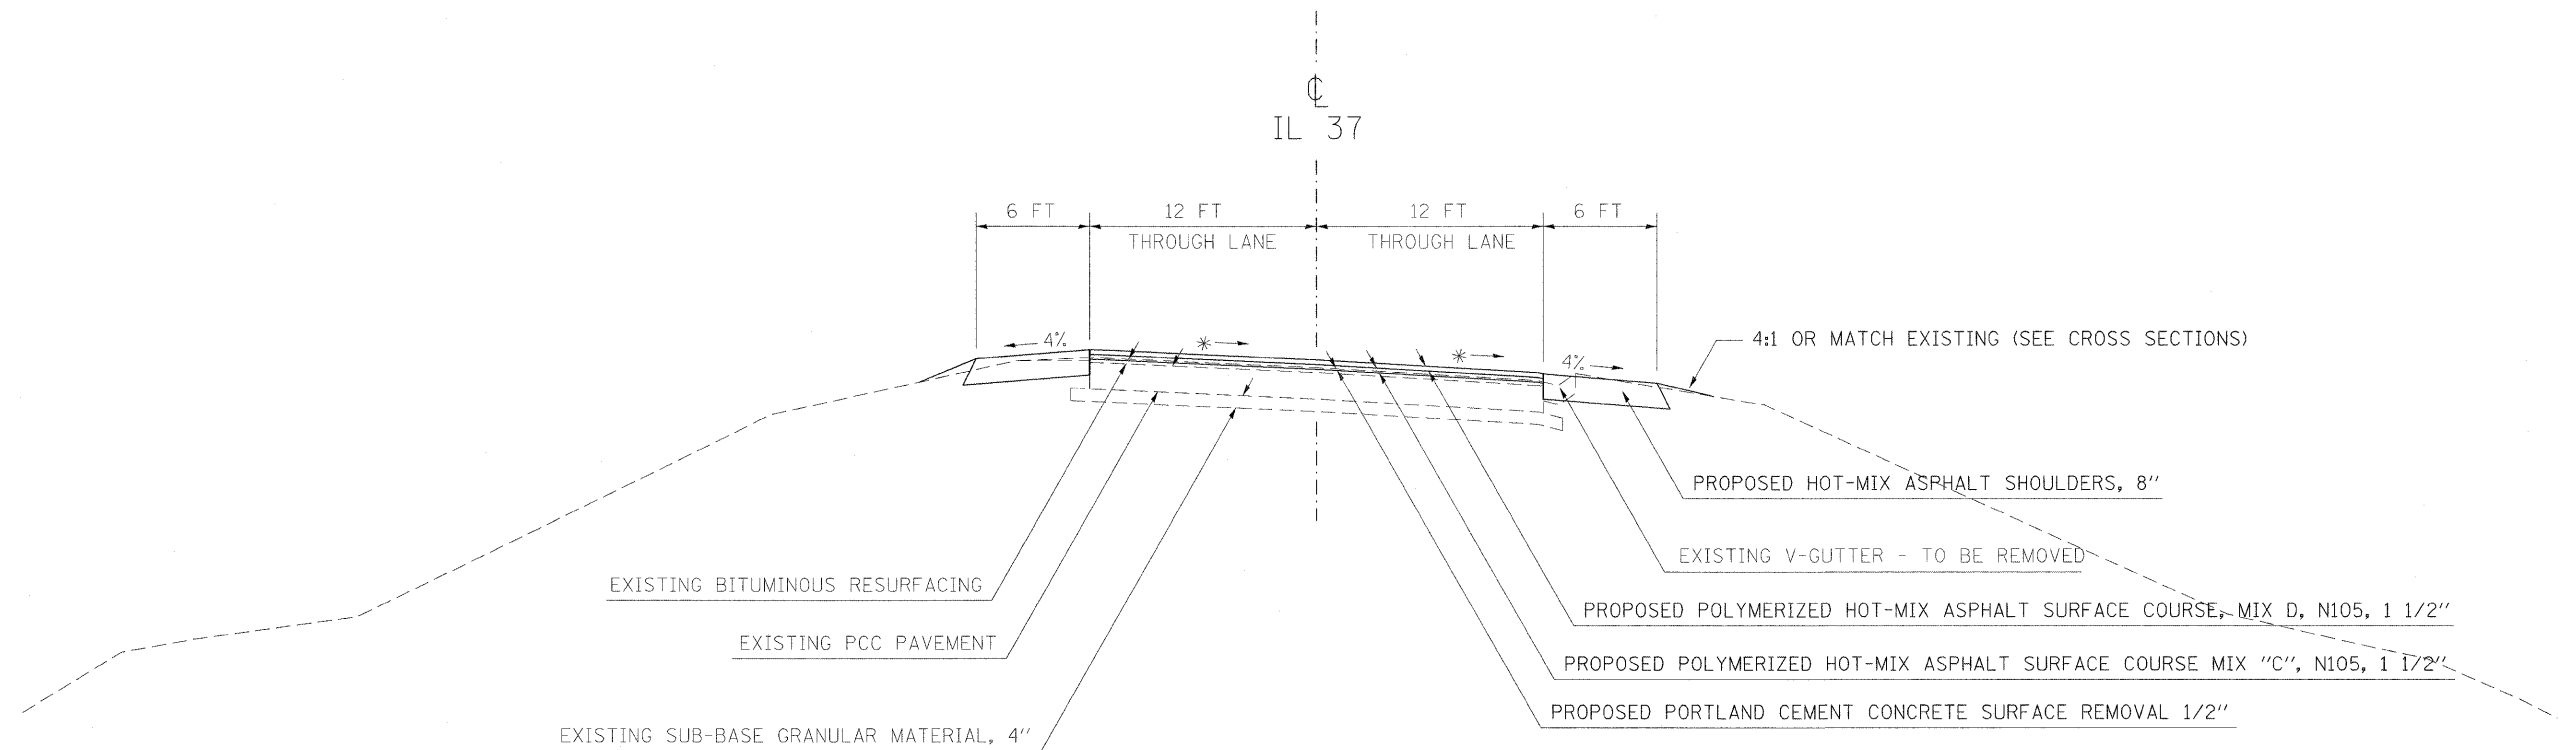

TO BE USED

STA. 62+62.09 TO 63+51.5

- * MATCH EXISTING SLOPE
- * SEE DETAIL SHEET 37 FOR BUTT JOINT TRANSITION

FILE NAME = c:\pw_work\pwidot\naasdp\d0113864\78113	USER NAME = naasdp ht-mso.vdgn	DESIGNED - DRAWN -	REVISED - REVISED -	STATE OF ILLINOIS DEPARTMENT OF TRANSPORTATION	TYPICAL SECTION				F.A. RTE. 148/37	SECTION 113(N-1)	COUNTY WILLIAMSON	TOTAL SHEETS 91	SHEET NO. 12
									CONTRACT NO. 78113				
					SCALE: SHEET NO. OF SHEETS STA. TO STA.				ILLINOIS FED. AID PROJECT				
PLOT SCALE = 5.0000' / IN. PLOT DATE = 1/28/2010					CHECKED - DATE -				REVISED -				