


TYPICAL SECTION

IL 37

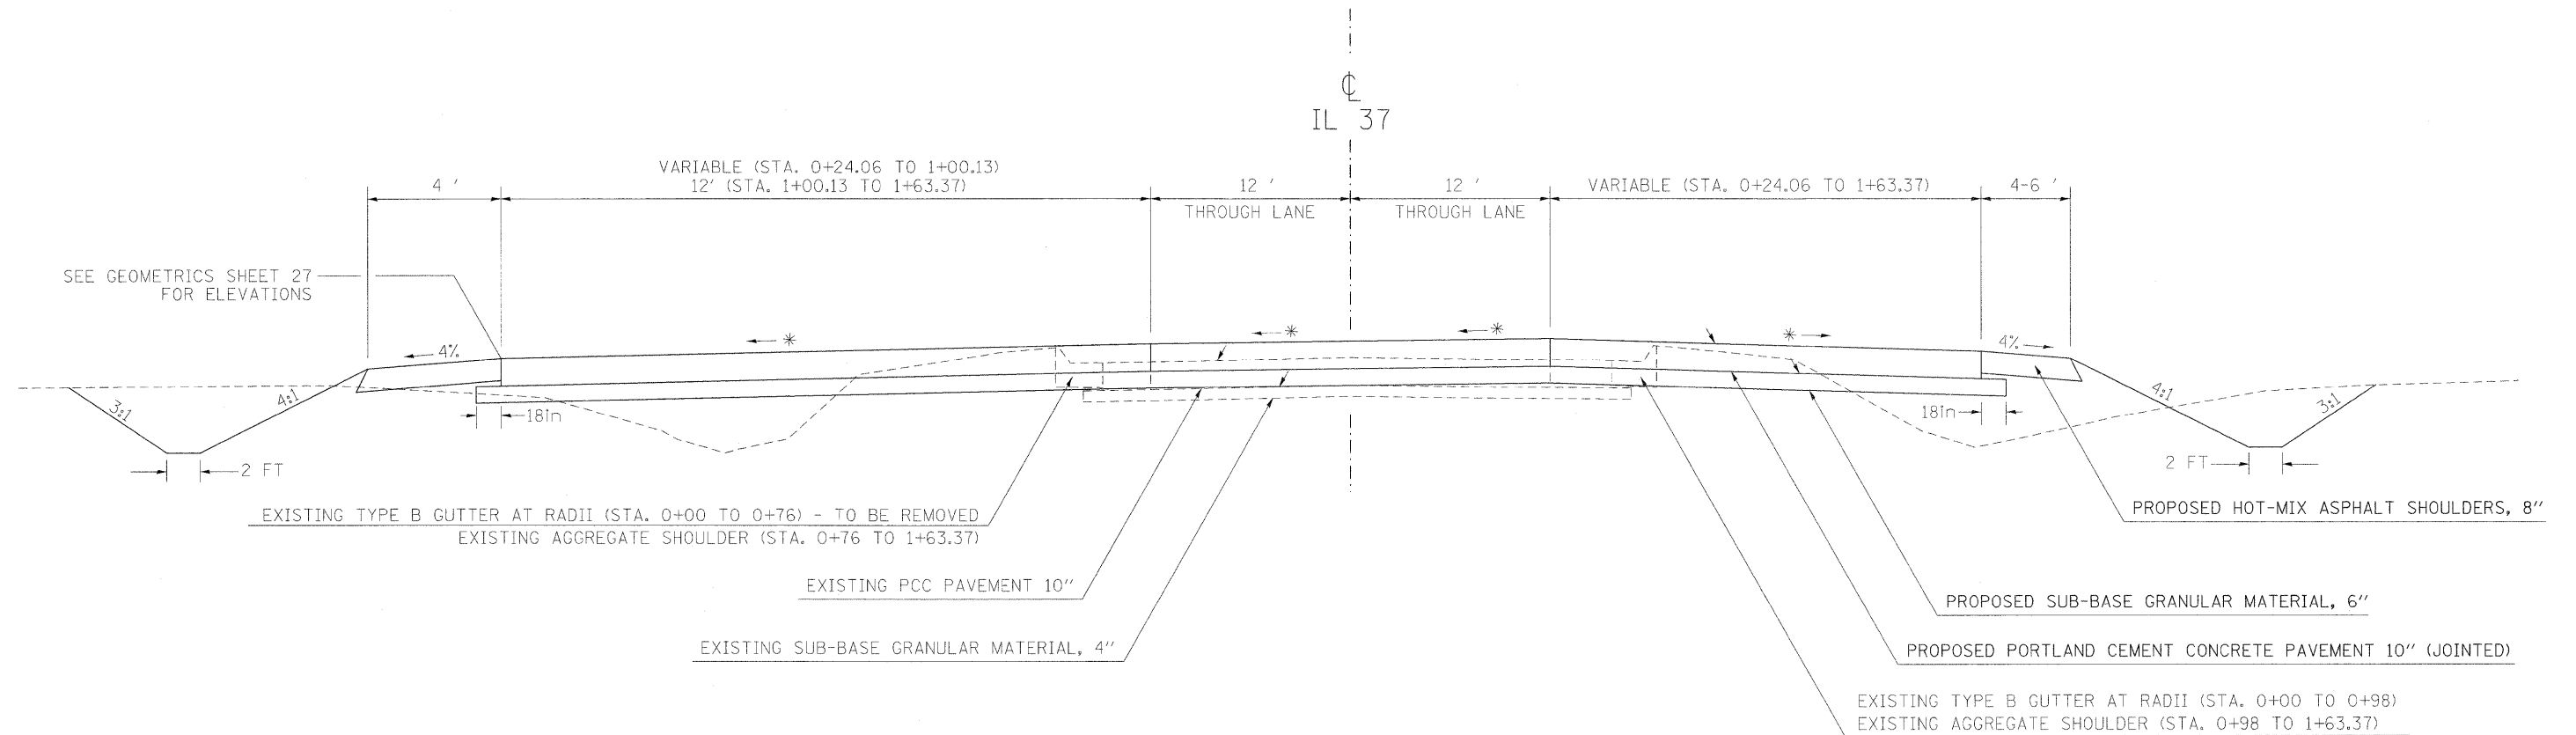

TO BE USED

STA. 0+24.06 TO 1+63.37

* SEE CROSS-SECTION SHEETS FOR SLOPES AND PAVEMENT ELEVATIONS

FILE NAME =	USER NAME = naasdp	DESIGNED -	REVISED -	STATE OF ILLINOIS DEPARTMENT OF TRANSPORTATION	TYPICAL SECTION				F.A. RTE.	SECTION	COUNTY	TOTAL SHEETS	SHEET NO.
c:\pw\work\paw\dot\naasdp\d0113864\78113-ht.msc.dgn		DRAWN -	REVISED -						148/37	113(N-1)	WILLIAMSON	91	13
		CHECKED -	REVISED -		SCALE: SHEET NO. OF SHEETS STA. TO STA.				CONTRACT NO. 78113				
		DATE -	REVISED -		ILLINOIS FED. AID PROJECT								