


# TYPICAL SECTION

IL 37

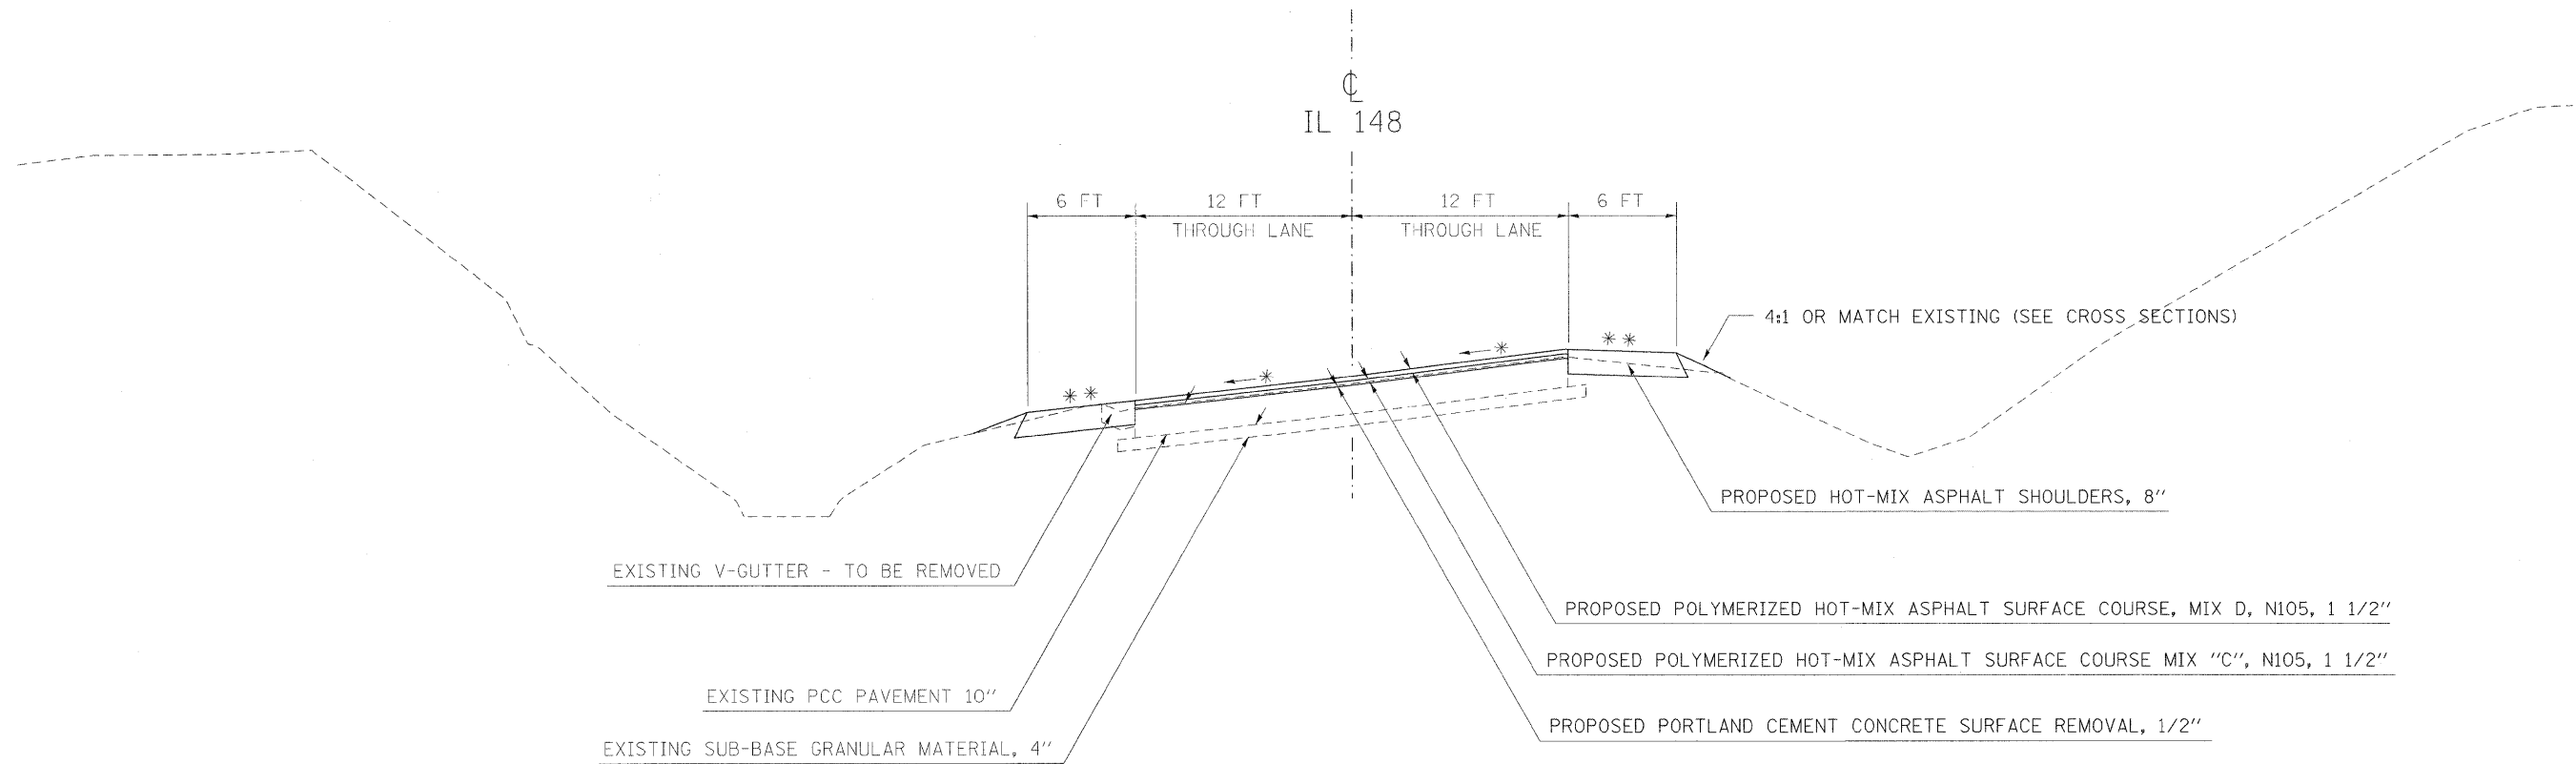

TO BE USED

STA. 3+47.13 TO 10+83

STA. 12+81.5 TO 13+50

\* MATCH EXISTING SLOPE  
 \*\* SEE CROSS SECTIONS FOR SLOPE  
 BUTT JOINT TRANSITION STA. 13+00 TO 13+50.  
 SEE DETAIL SHEET 37

FILE NAME =	USER NAME = naasdp	DESIGNED -	REVISED -	<b>STATE OF ILLINOIS DEPARTMENT OF TRANSPORTATION</b>	<b>TYPICAL SECTION</b>				F.A. RTE.	SECTION	COUNTY	TOTAL SHEETS	SHEET NO.
c:\pw\work\pwwork\naasdp\d0113864\78113-ht-misc.dgn	DRAWN -	REVISED -	REVISED -						148/37	113(N-1)	WILLIAMSON	91	15
PLOT SCALE = 5,0000 ' / IN.	CHECKED -	REVISED -	REVISED -		SCALE: SHEET NO. OF SHEETS STA. TO STA.				ILLINOIS FED. AID PROJECT				
PLOT DATE = 1/28/2010	DATE -	REVISED -	REVISED -						CONTRACT NO. 78113				