


TYPICAL SECTION

IL 37

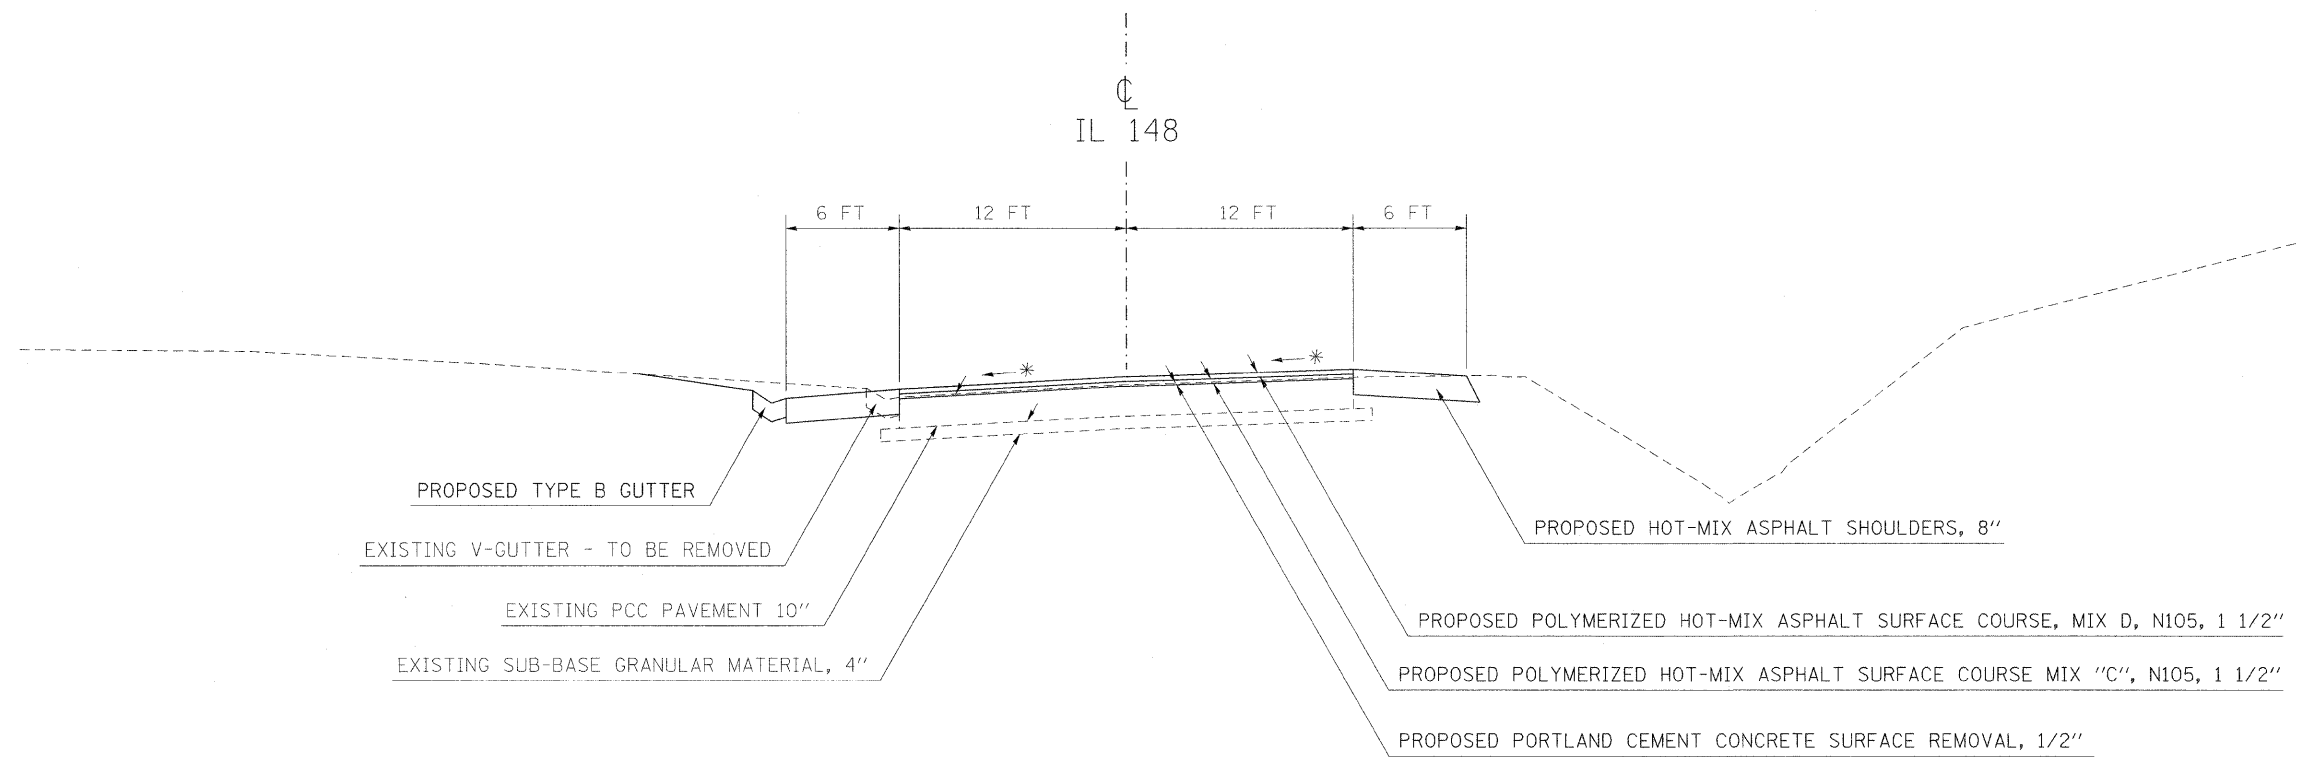

TO BE USED

STA. 10+83 TO 12+81.5

FILE NAME = c:\pwwork\pwwid\neeadp\d0113864\78113-ht-misc.dgn	USER NAME = neeadp	DESIGNED -	REVISED -	STATE OF ILLINOIS DEPARTMENT OF TRANSPORTATION	TYPICAL SECTION				F.A. RTE. 148/37	SECTION 113(N-1)	COUNTY WILLIAMSON	TOTAL SHEETS 91	SHEET NO. 16
PLOT SCALE = 5,0000 ' / IN.	CHECKED -	REVISED -	REVISED -		SCALE:	SHEET NO.	OF	SHEETS	STA.	TO STA.	CONTRACT NO. 78113		
PLOT DATE = 1/28/2018	DATE -	REVISED -	REVISED -		ILLINOIS FED. AID PROJECT								