
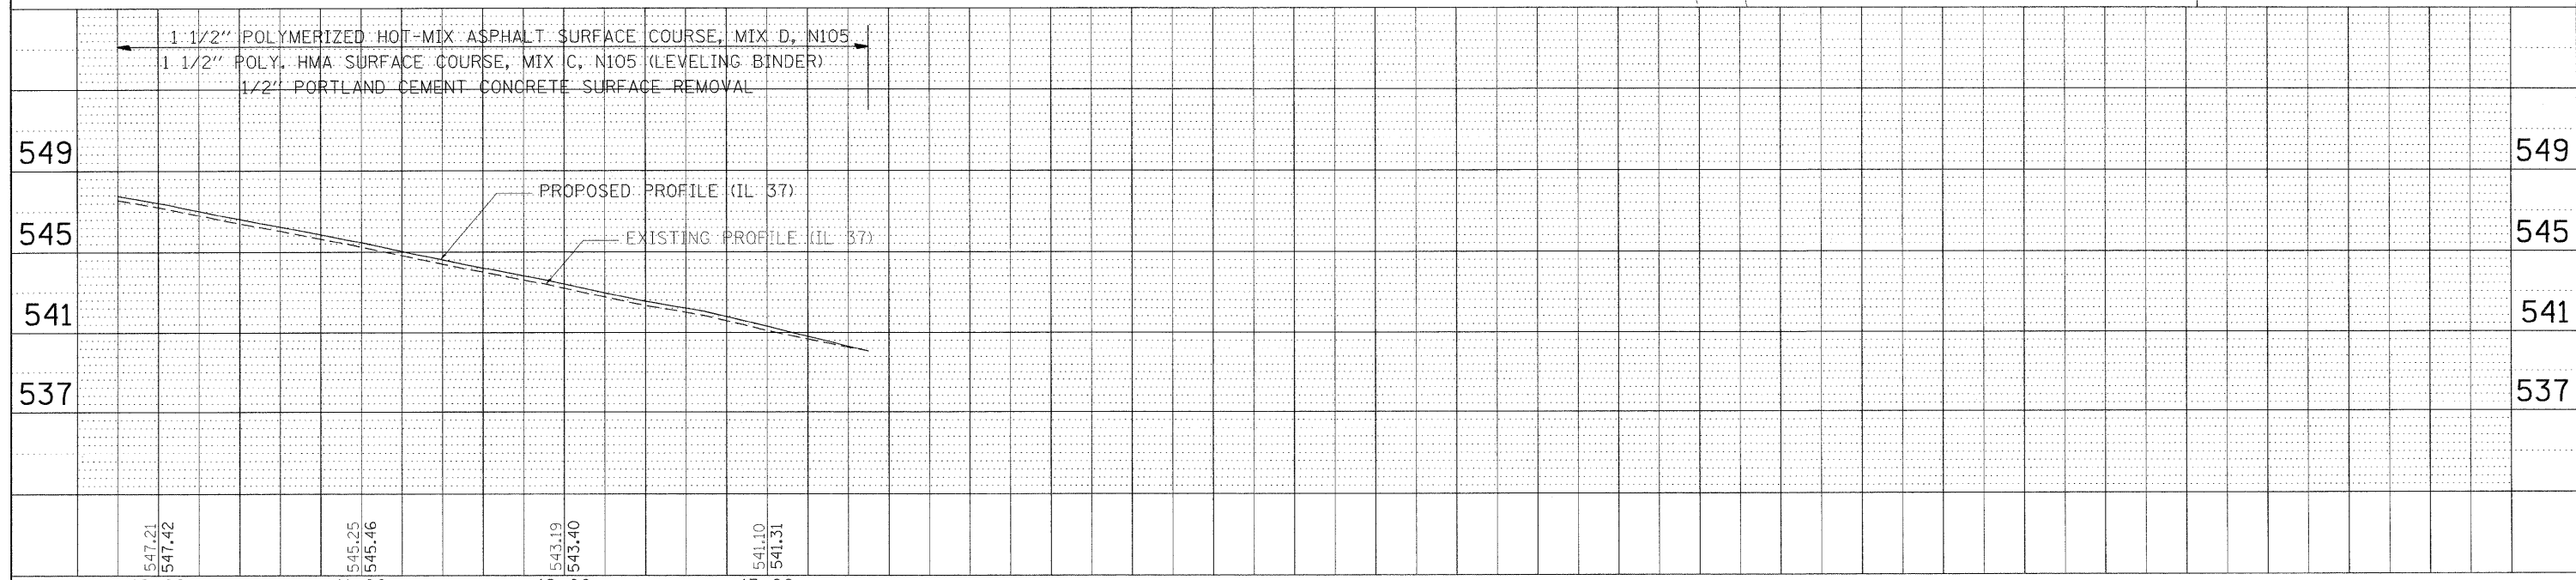


|      |                    |    |      |
|------|--------------------|----|------|
| PLAN | SURVEYED           | BY | DATE |
|      | PLOTTED            |    |      |
|      | CHECKED            |    |      |
|      | RT. OF WAY CHECKED |    |      |
|      | NO. OF SHEETS      |    |      |
|      | NOTE BOOK NO.      |    |      |
|      | CADD FILE NAME     |    |      |

|         |                             |    |      |
|---------|-----------------------------|----|------|
| PROFILE | SURVEYED                    | BY | DATE |
|         | PLOTTED                     |    |      |
|         | CHECKED                     |    |      |
|         | RT. OF WAY CHECKED          |    |      |
|         | NO. OF SHEETS               |    |      |
|         | NOTE BOOK NO.               |    |      |
|         | STRUCTURE NOTATIONS CHECKED |    |      |

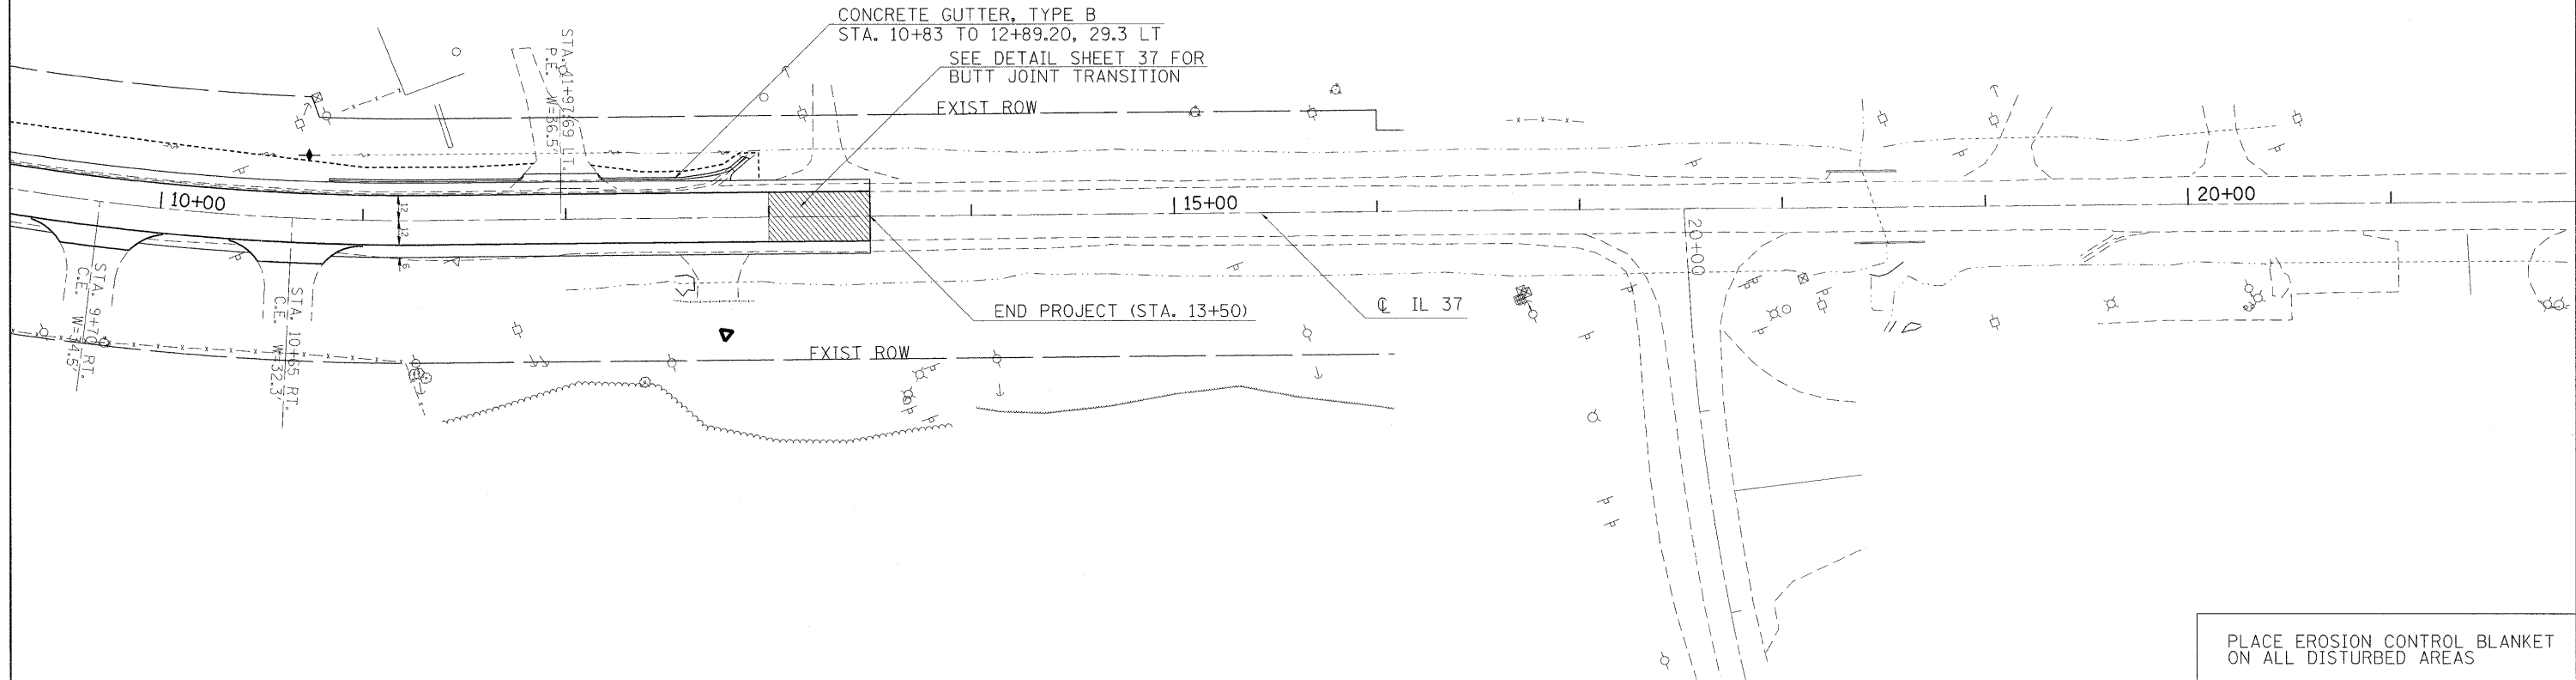

|   |                             |            |           |   |                           |                    |           |                           |              |           |  |
|---|-----------------------------|------------|-----------|---|---------------------------|--------------------|-----------|---------------------------|--------------|-----------|--|
| FILE NAME =                               | USER NAME = naesdp          | DESIGNED - | REVISED - | <b>STATE OF ILLINOIS<br/>DEPARTMENT OF TRANSPORTATION</b> | <b>PLAN-PROFILE IL 37</b> | F.A. RTE.          | SECTION   | COUNTY                    | TOTAL SHEETS | SHEET NO. |  |
| ca:\pwwork\pwwork\naesdp\0113864\78113-sh | set-plan.dgn                | DRAWN -    | REVISED - |   |                           | 148/37             | 113(N-1)  | WILLIAMSON                | 91           | 26        |  |
|   | PLOT SCALE = 40.0000' / IN. | CHECKED -  | REVISED - |   |                           | CONTRACT NO. 78113 |           | ILLINOIS FED. AID PROJECT |              |           |  |
|   | PLOT DATE = 1/27/2010       | DATE -     | REVISED - |   |                           | SCALE:             | SHEET NO. | OF SHEETS                 | STA.         | TO STA.   |  |