


**NORTHEAST RADIUS**

STATIONING ALONG NE RADIUS EOP	NE RADIUS EOP ELEVATION	STATIONING ALONG IL 148 EOP (NW LEG)	OFFSET TO IL 148 EOP (NW LEG)	STATIONING ALONG IL 37 (NE LEG)	OFFSET TO IL 37 EOP (NE LEG)
0+00	553.46			1+00.13	12.00
0+10	553.51			0+90.17	12.83
0+20	553.52			0+80.05	15.30
0+30	553.51			0+71.36	19.35
0+40	553.47	51+31.69	36.04	0+63.03	24.85
0+50	553.51	51+25.52	28.27	0+55.72	31.66
0+60	553.61	51+18.13	21.67	0+49.64	39.58
0+70	553.71	51+09.74	16.42		
0+80	553.77	51+00.59	12.68		
0+90	553.76	50+91.10	9.89		
1+00	553.76	50+81.50	7.39		
1+10	553.74	50+71.82	5.22		
1+20	553.71	50+62.06	3.51		
1+30	553.66	50+52.23	2.06		
1+40	553.62	50+42.37	1.07		
1+50	553.56	50+32.46			
1+60	553.50	50+22.54			

**SOUTHEAST RADIUS**

STATIONING ALONG SE RADIUS EOP	SE RADIUS EOP ELEVATION	STATIONING ALONG IL 37 EOP (NE LEG)	OFFSET TO IL 37 EOP (NE LEG)	STATIONING ALONG IL 37 (SOUTH LEG)	OFFSET TO IL 37 EOP (SOUTH LEG)
0+00	554.31			52+47.07	12.00
0+10	554.26			52+37.23	12.91
0+20	554.17			52+27.67	15.43
0+30	554.04			52+18.68	19.54
0+40	553.86	0+45.49	30.09	52+10.52	25.13
0+50	553.78	0+53.04	23.55	52+03.41	32.03
0+60	553.80	0+61.56	18.35	51+97.55	40.04
0+70	553.85	0+70.83	14.63		
0+80	553.88	0+80.40	11.70		
0+90	553.90	0+90.05	9.10		
1+00	553.90	0+99.79	6.82		
1+10	553.90	1+09.59	4.86		
1+20	553.89	1+19.46	3.23		
1+30	553.87	1+29.37	1.93		
1+40	553.84	1+39.32	0.97		

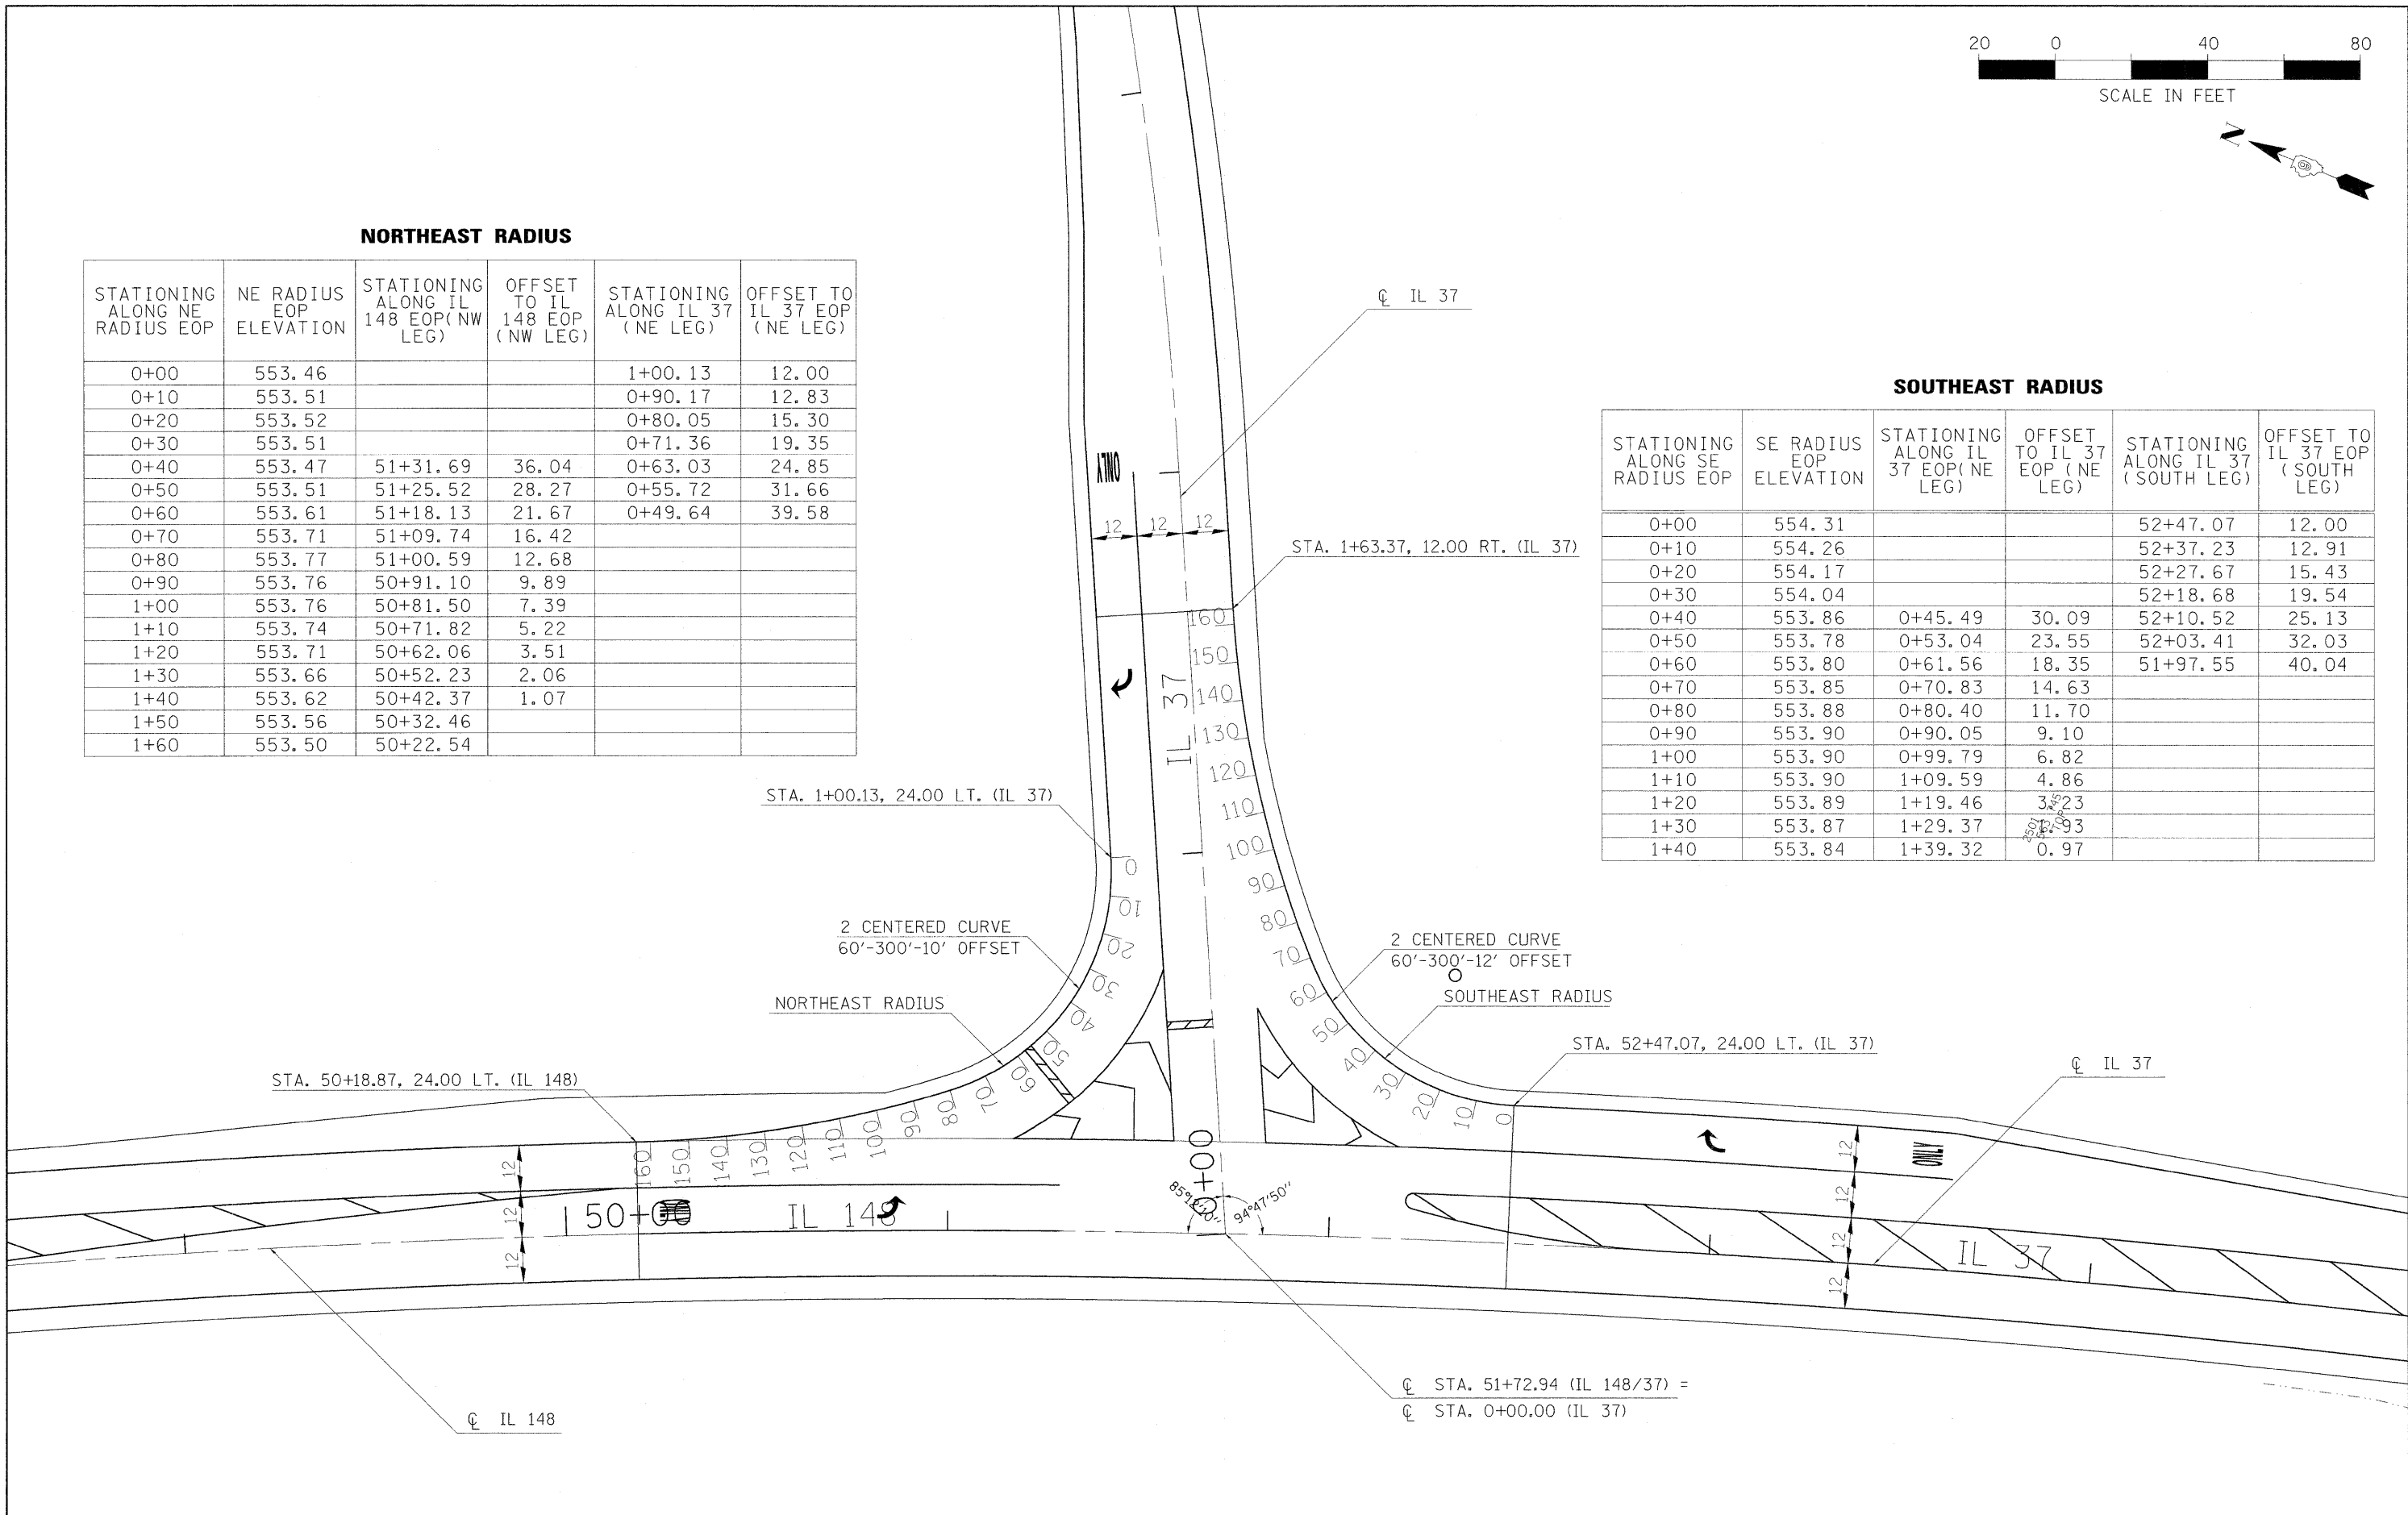

FILE NAME =	USER NAME = naesdp	DESIGNED -	REVISED -	<b>STATE OF ILLINOIS DEPARTMENT OF TRANSPORTATION</b>	<b>GEOMETRIC SHEET</b>			F.A. RTE.	SECTION	COUNTY	TOTAL SHEETS	SHEET NO.
at:\pwork\pwork\naesdp\0113864\78113-sheet-plan.dgn	DRAWN -	REVISED -	148/37					113(N-1)	WILLIAMSON	91	27	
PLOT SCALE = 20,0000' / IN.	CHECKED -	REVISED -	CONTRACT NO. 78113									
PLOT DATE = 1/27/2010	DATE -	REVISED -	ILLINOIS FED. AID PROJECT									
				SCALE:	SHEET NO.	OF	SHEETS	STA.	TO STA.			