


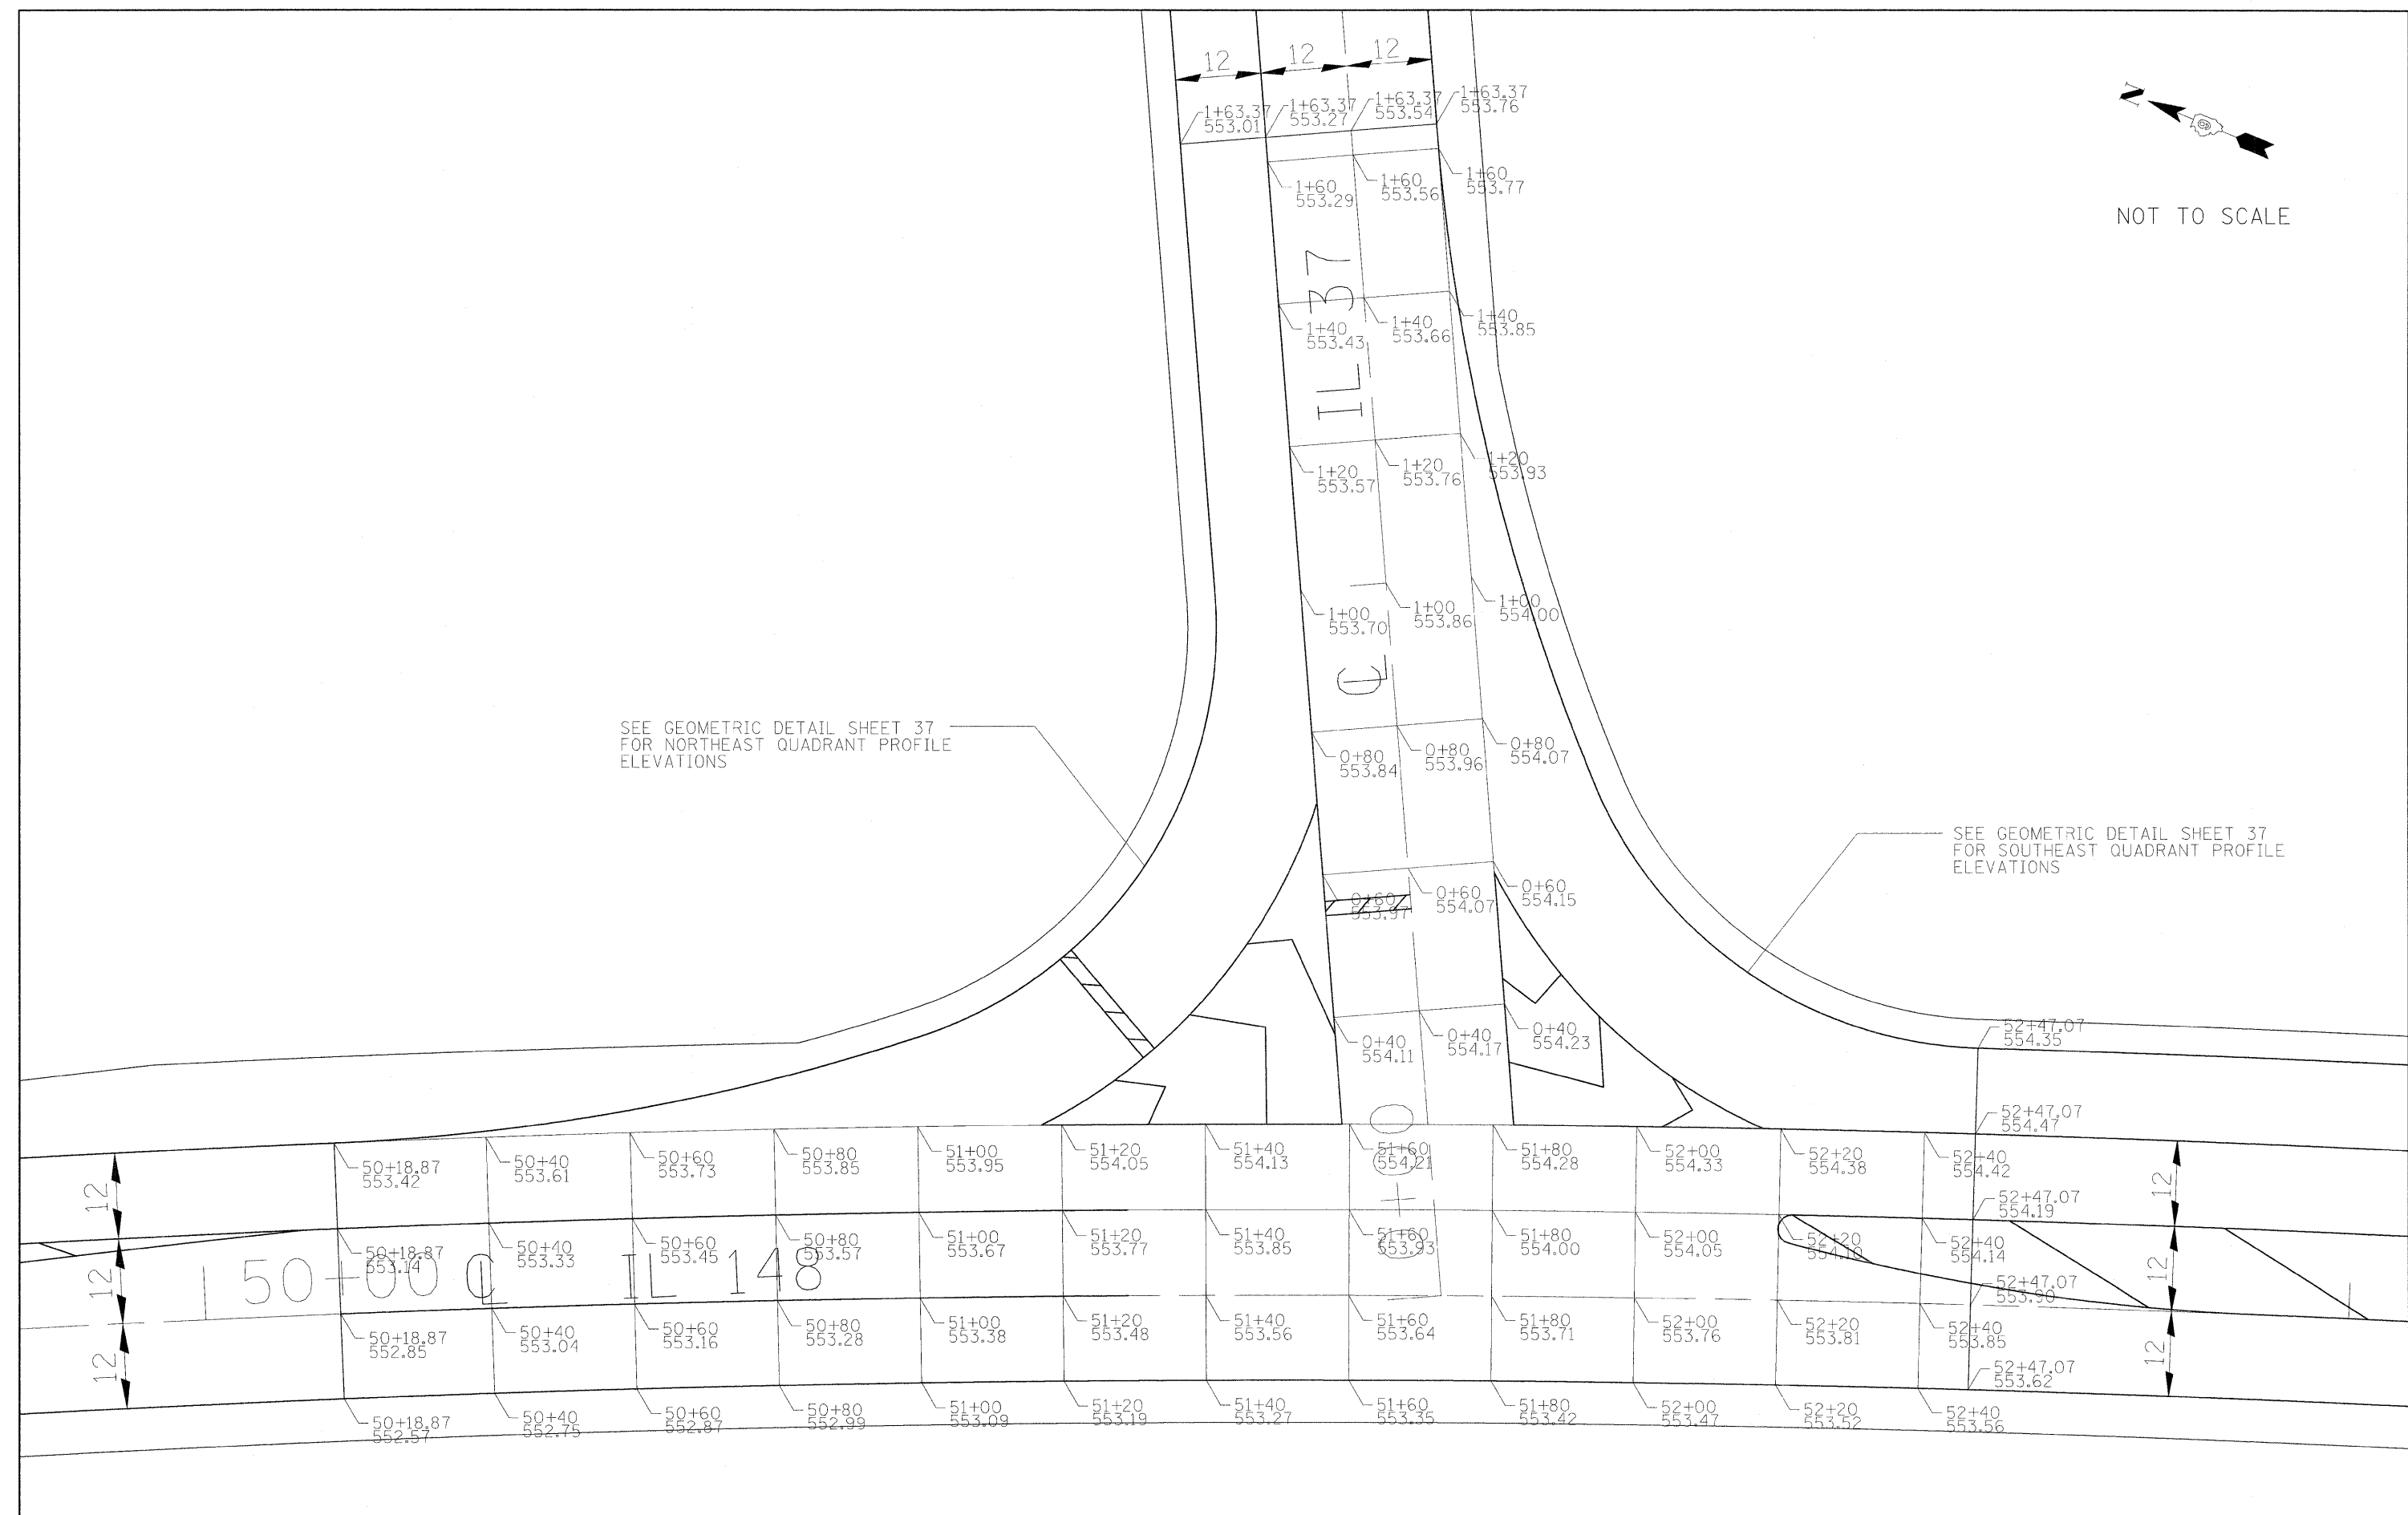

NOT TO SCALE



SEE GEOMETRIC DETAIL SHEET 37
FOR NORTHEAST QUADRANT PROFILE
ELEVATIONS

SEE GEOMETRIC DETAIL SHEET 37
FOR SOUTHEAST QUADRANT PROFILE
ELEVATIONS

FILE NAME =	USER NAME = naasdp	DESIGNED -	REVISED -	STATE OF ILLINOIS DEPARTMENT OF TRANSPORTATION	INTERSECTION PAVEMENT ELEVATIONS	F.A. RTE.	SECTION	COUNTY	TOTAL SHEETS	SHEET NO.	
cr:\pwork\pwork\naasdp\d0113864\78113-dt-misc.dgn		DRAWN -	REVISED -			148/37	113(N-1)	WILLIAMSON	91	29	
PLOT SCALE = 10.6157' / IN.		CHECKED -	REVISED -			SCALE: SHEET NO. OF SHEETS STA. TO STA.		CONTRACT NO. 78113			
PLOT DATE = 1/27/2010		DATE -	REVISED -			ILLINOIS FED. AID PROJECT					