


DATE	
BY	
FINAL SURVEY	SURVEYED
NOTE BOOK	PLOTTED
NO.	TEMPLATE
	AREAS CHECKED

DATE	
BY	
ORIGINAL SURVEY	SURVEYED
NOTE BOOK	PLOTTED
NO.	TEMPLATE
	AREAS CHECKED

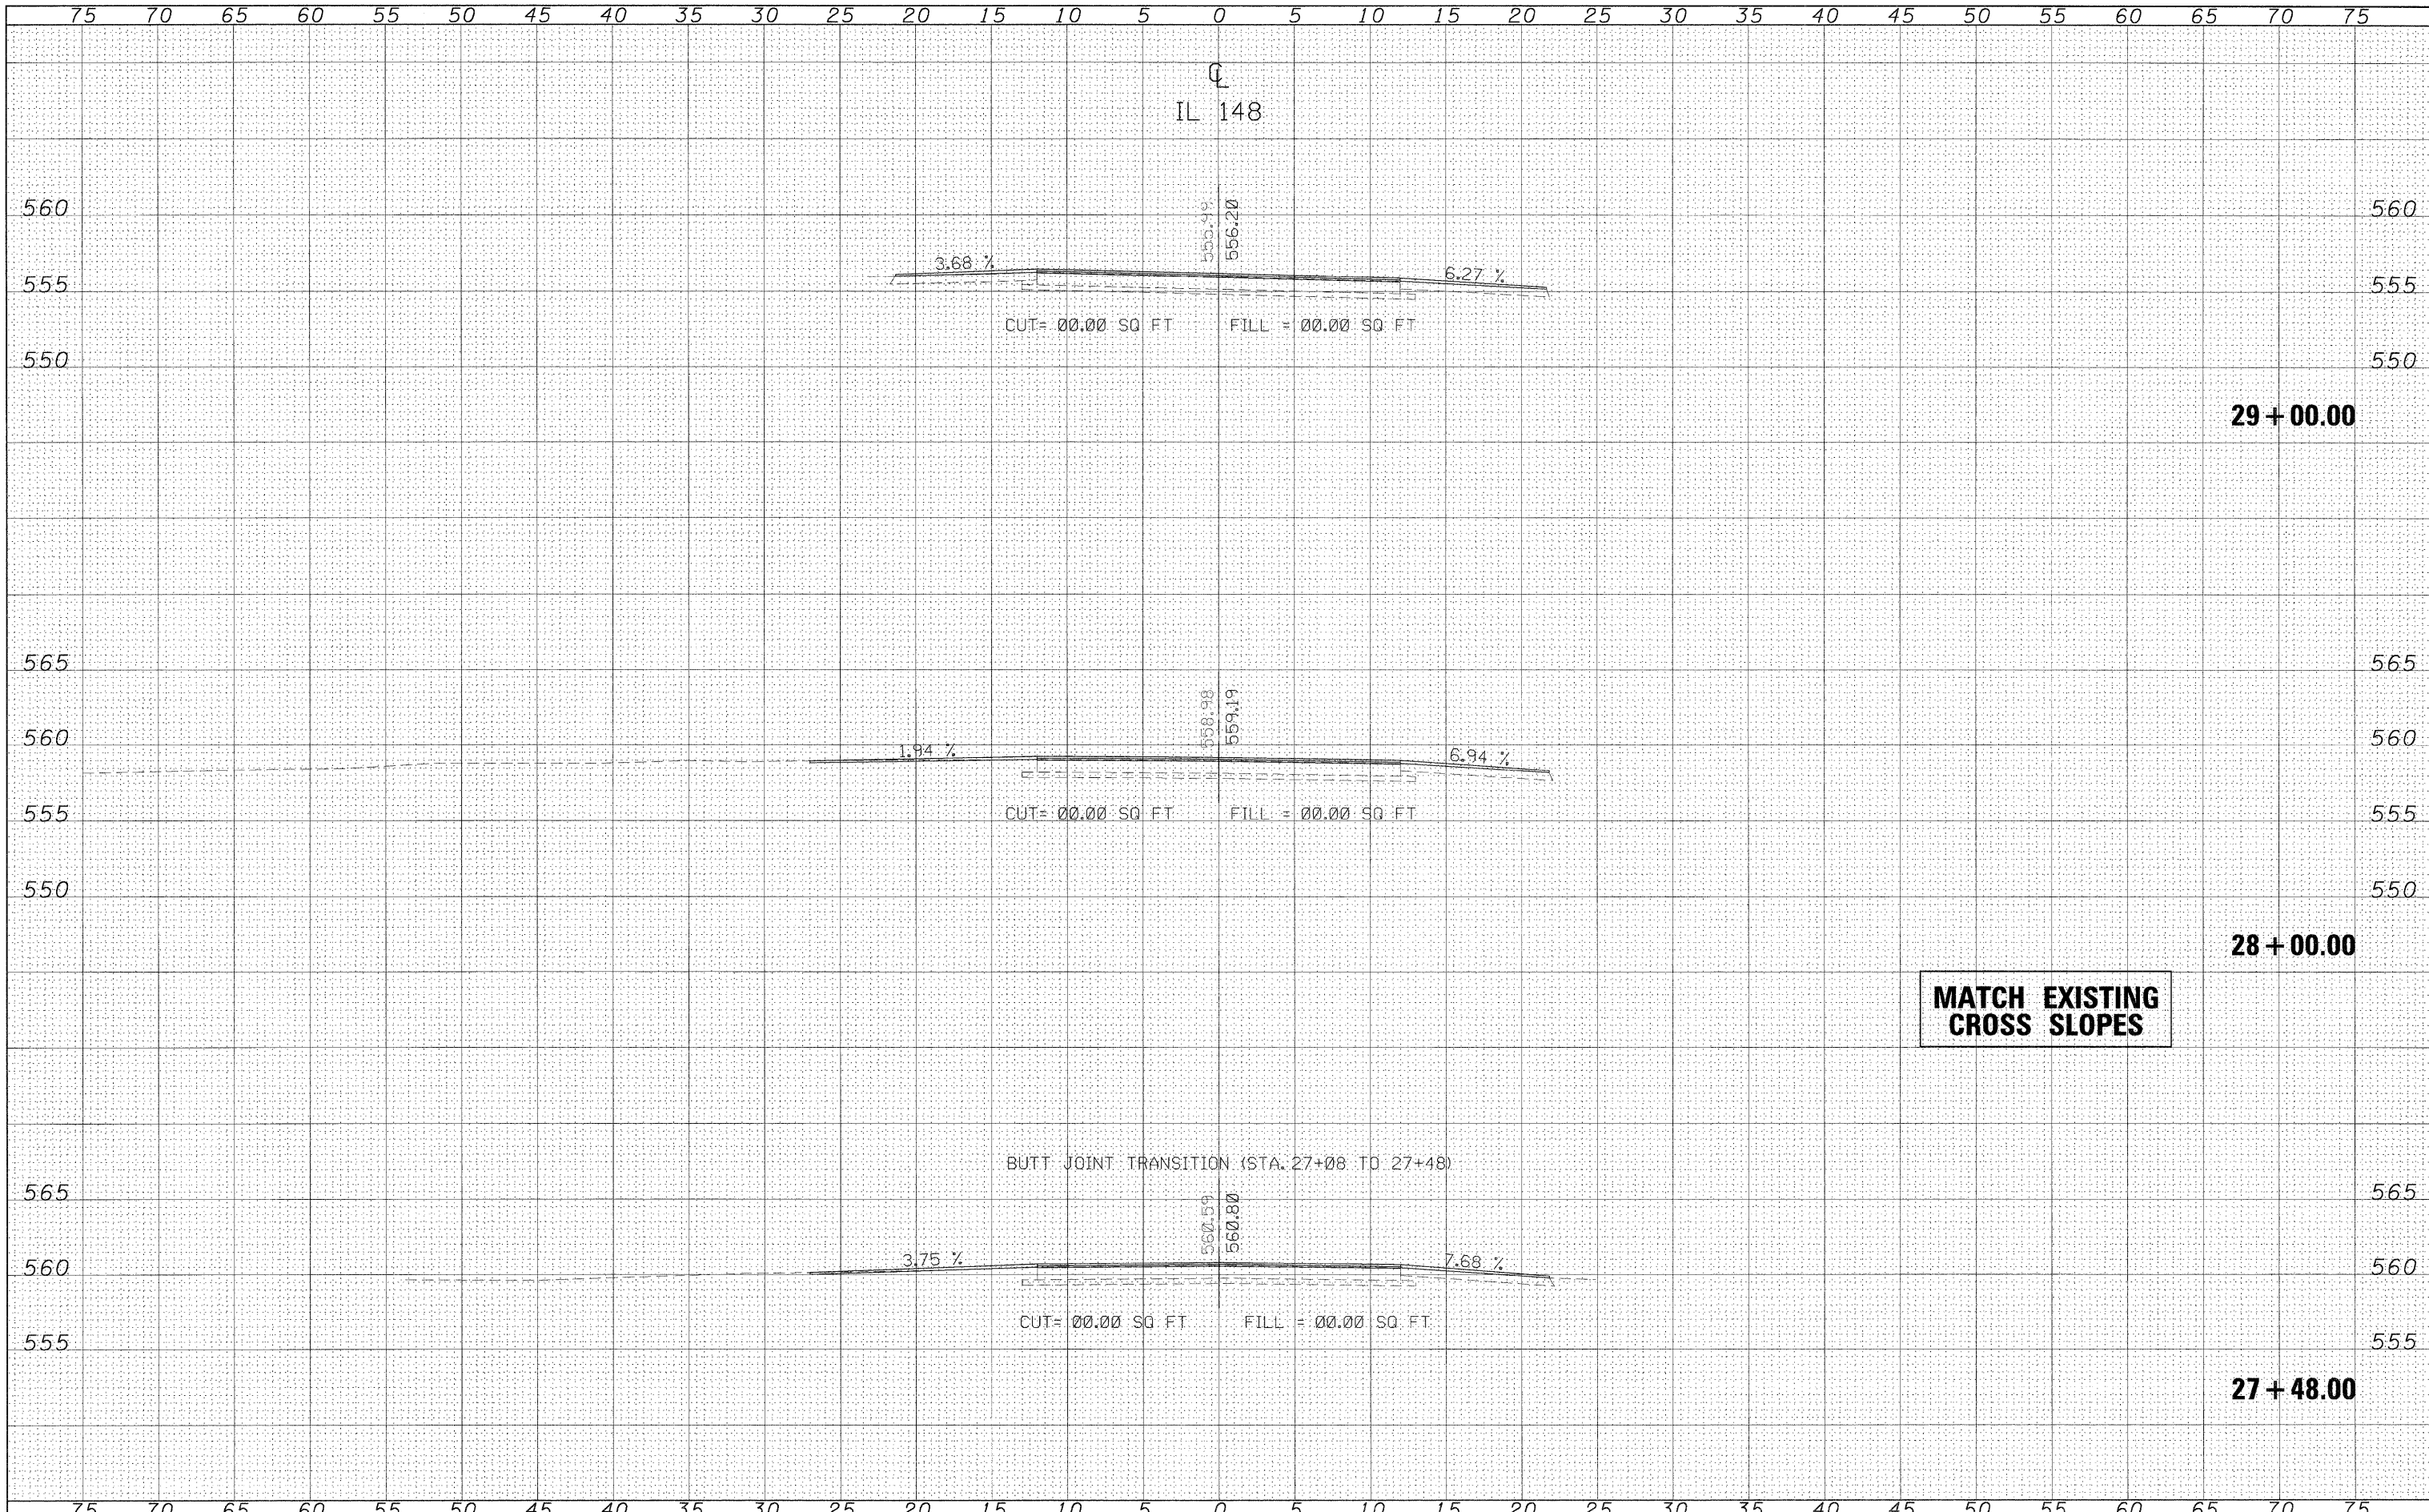

FILE NAME =	USER NAME = #USER#	DESIGNED -	REVISED -	STATE OF ILLINOIS DEPARTMENT OF TRANSPORTATION	CROSS SECTION IL 148			F.A. RTE.	SECTION	COUNTY	TOTAL SHEETS	SHEET NO.
#FILE#		DRAWN -	REVISED -					148/37	113(N-1)	WILLIAMSON	91	40
		CHECKED -	REVISED -		SCALE: SHEET NO. OF SHEETS STA. 27+48.00 TO STA. 29+00.00			CONTRACT NO. 78113				
		DATE -	REVISED -		ILLINOIS FED. AID PROJECT							