


DATE _____ BY _____
 ORIGINAL SURVEY SURVEYED _____
 NOTE BOOK _____ PLOTTED _____
 NO. _____ TEMPLATE _____
 AREAS CHECKED _____

DATE _____ BY _____
 ORIGINAL SURVEY SURVEYED _____
 NOTE BOOK _____ PLOTTED _____
 NO. _____ TEMPLATE _____
 AREAS CHECKED _____

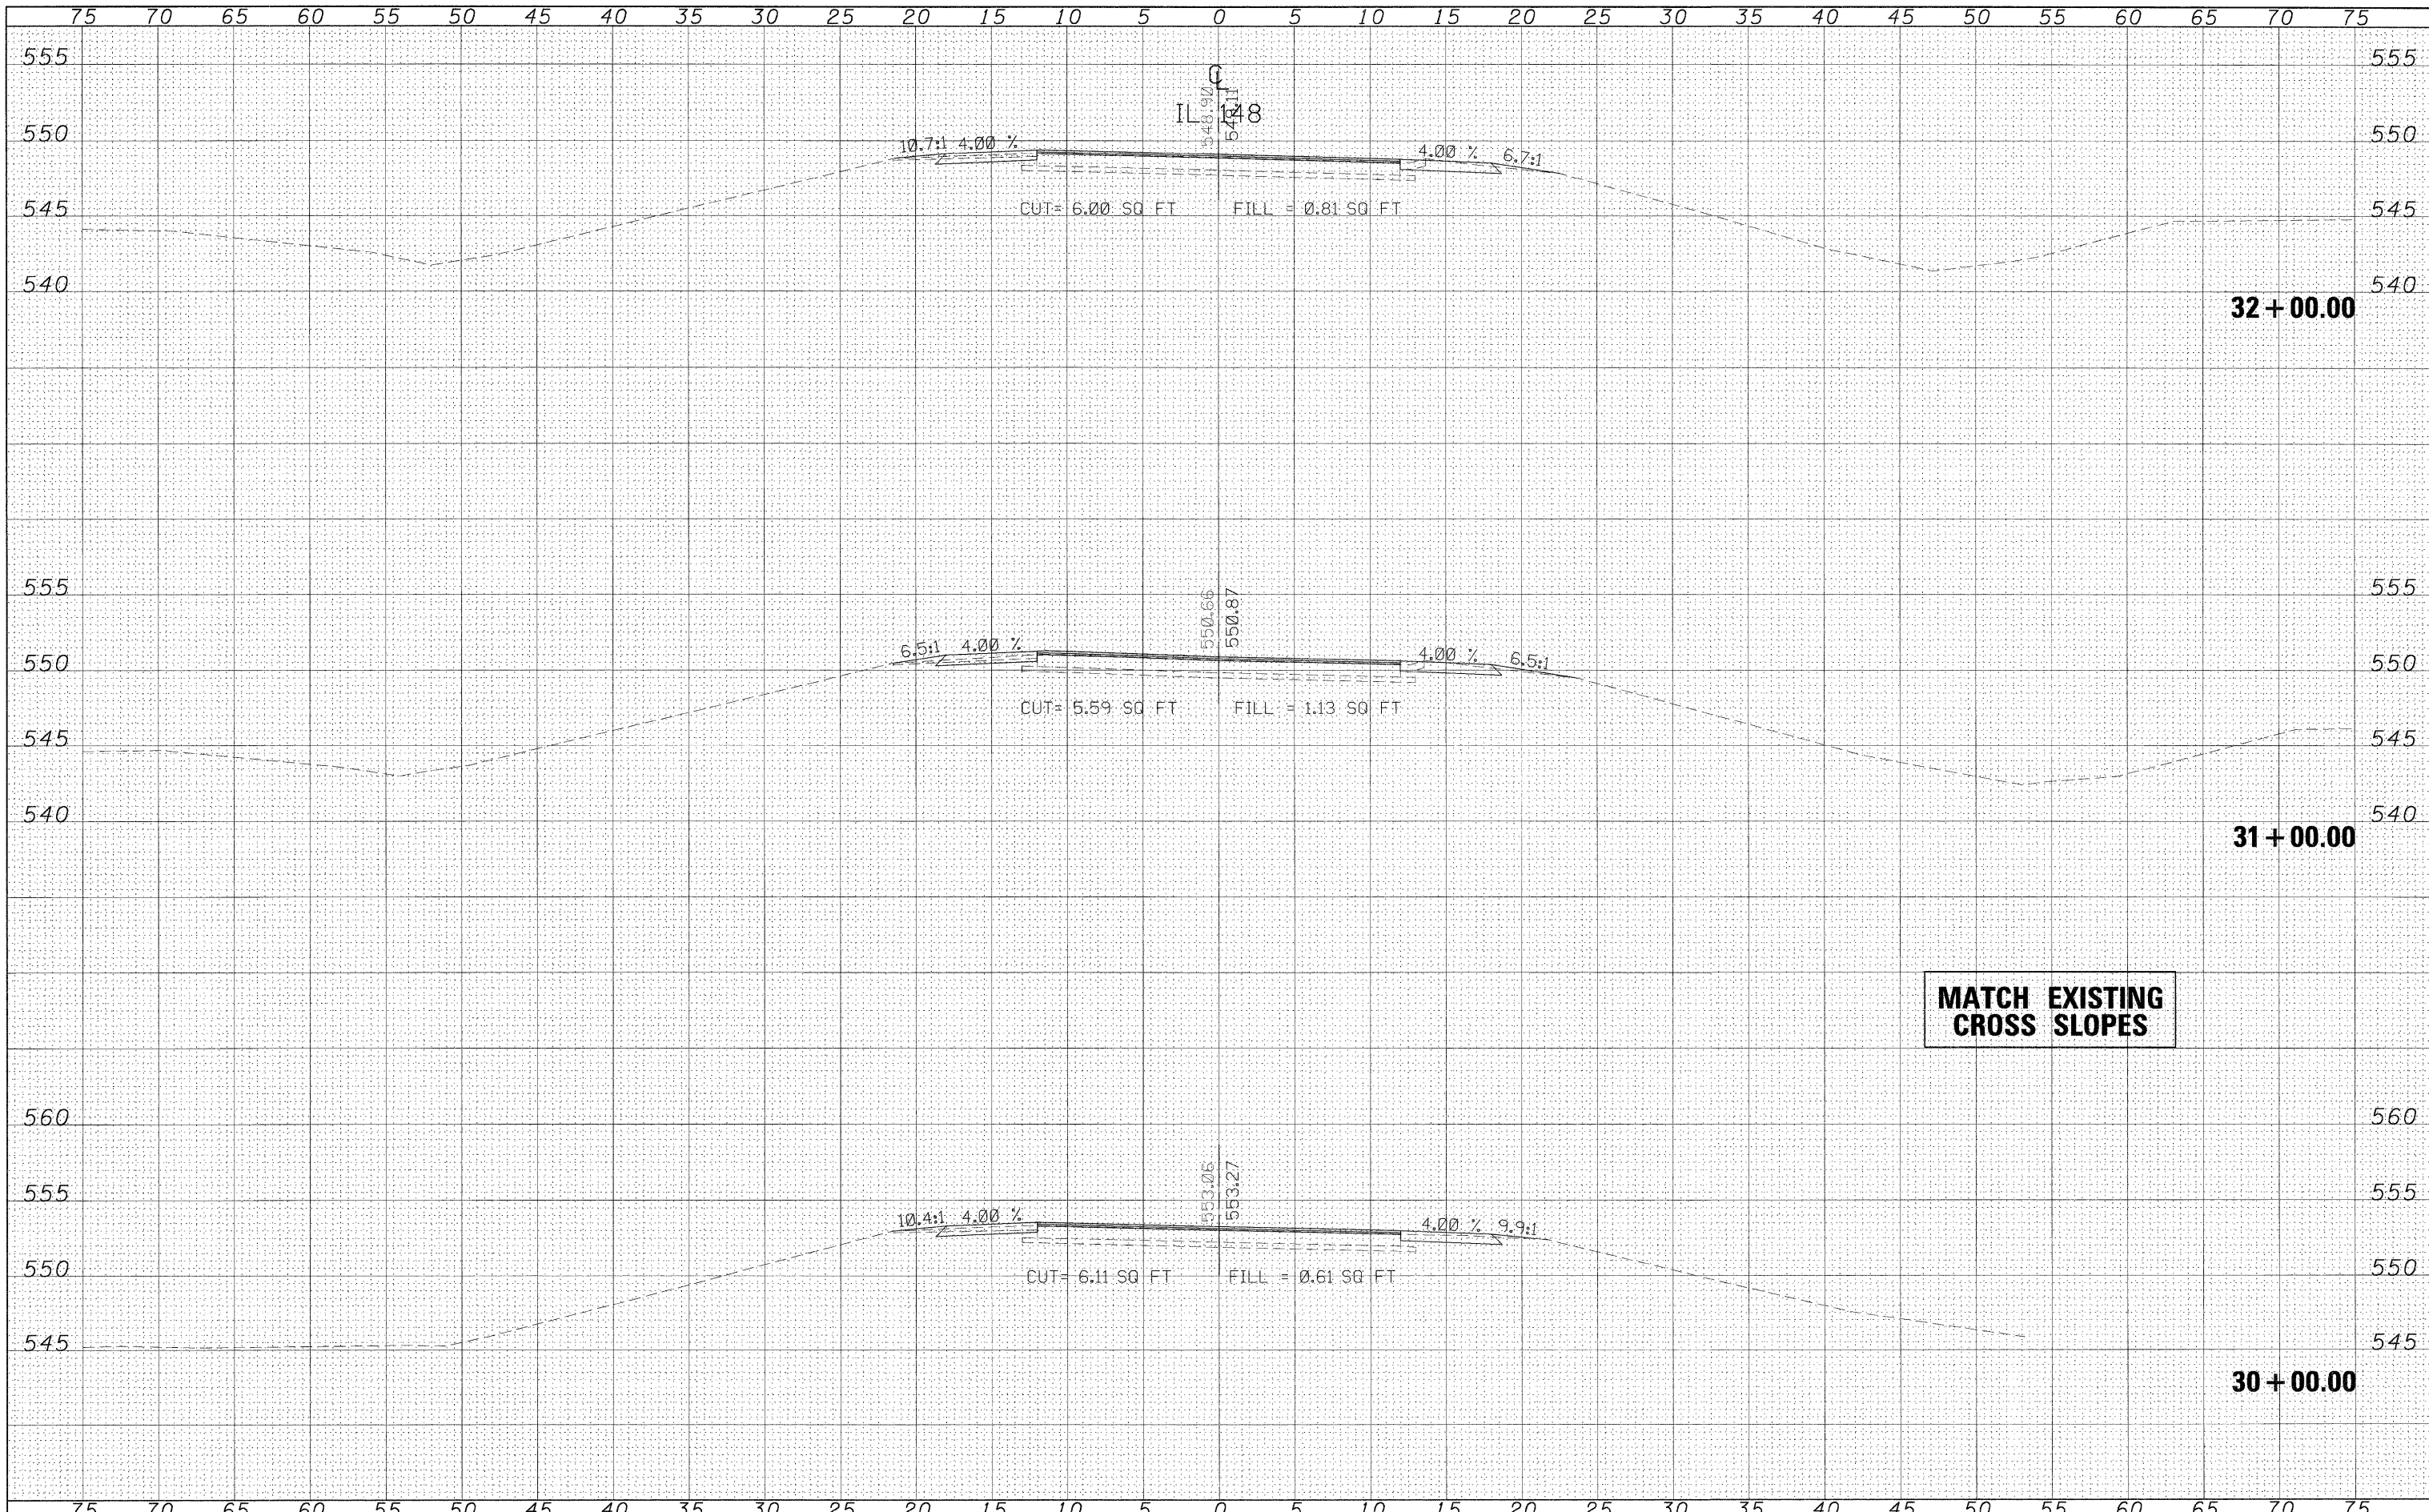

FILE NAME =	USER NAME = #USER#	DESIGNED -	REVISED -	STATE OF ILLINOIS DEPARTMENT OF TRANSPORTATION	CROSS SECTION IL 148				F.A. RTE. 148/37	SECTION 113(N-1)	COUNTY WILLIAMSON	TOTAL SHEETS 91	SHEET NO. 41
#FILE#		DRAWN -	REVISED -		SCALE:	SHEET NO.	OF	SHEETS	STA. 30+00.00	TO STA. 32+00.00	CONTRACT NO. 78113		
		CHECKED -	REVISED -		ILLINOIS FED. AID PROJECT								
		DATE -	REVISED -										