


DATE _____ BY _____
 SURVEYED _____ PLOTTED _____
 FINAL SURVEY _____ NOTE BOOK _____
 NO. _____

DATE _____ BY _____
 SURVEYED _____ PLOTTED _____
 ORIGINAL SURVEY _____ NOTE BOOK _____
 NO. _____

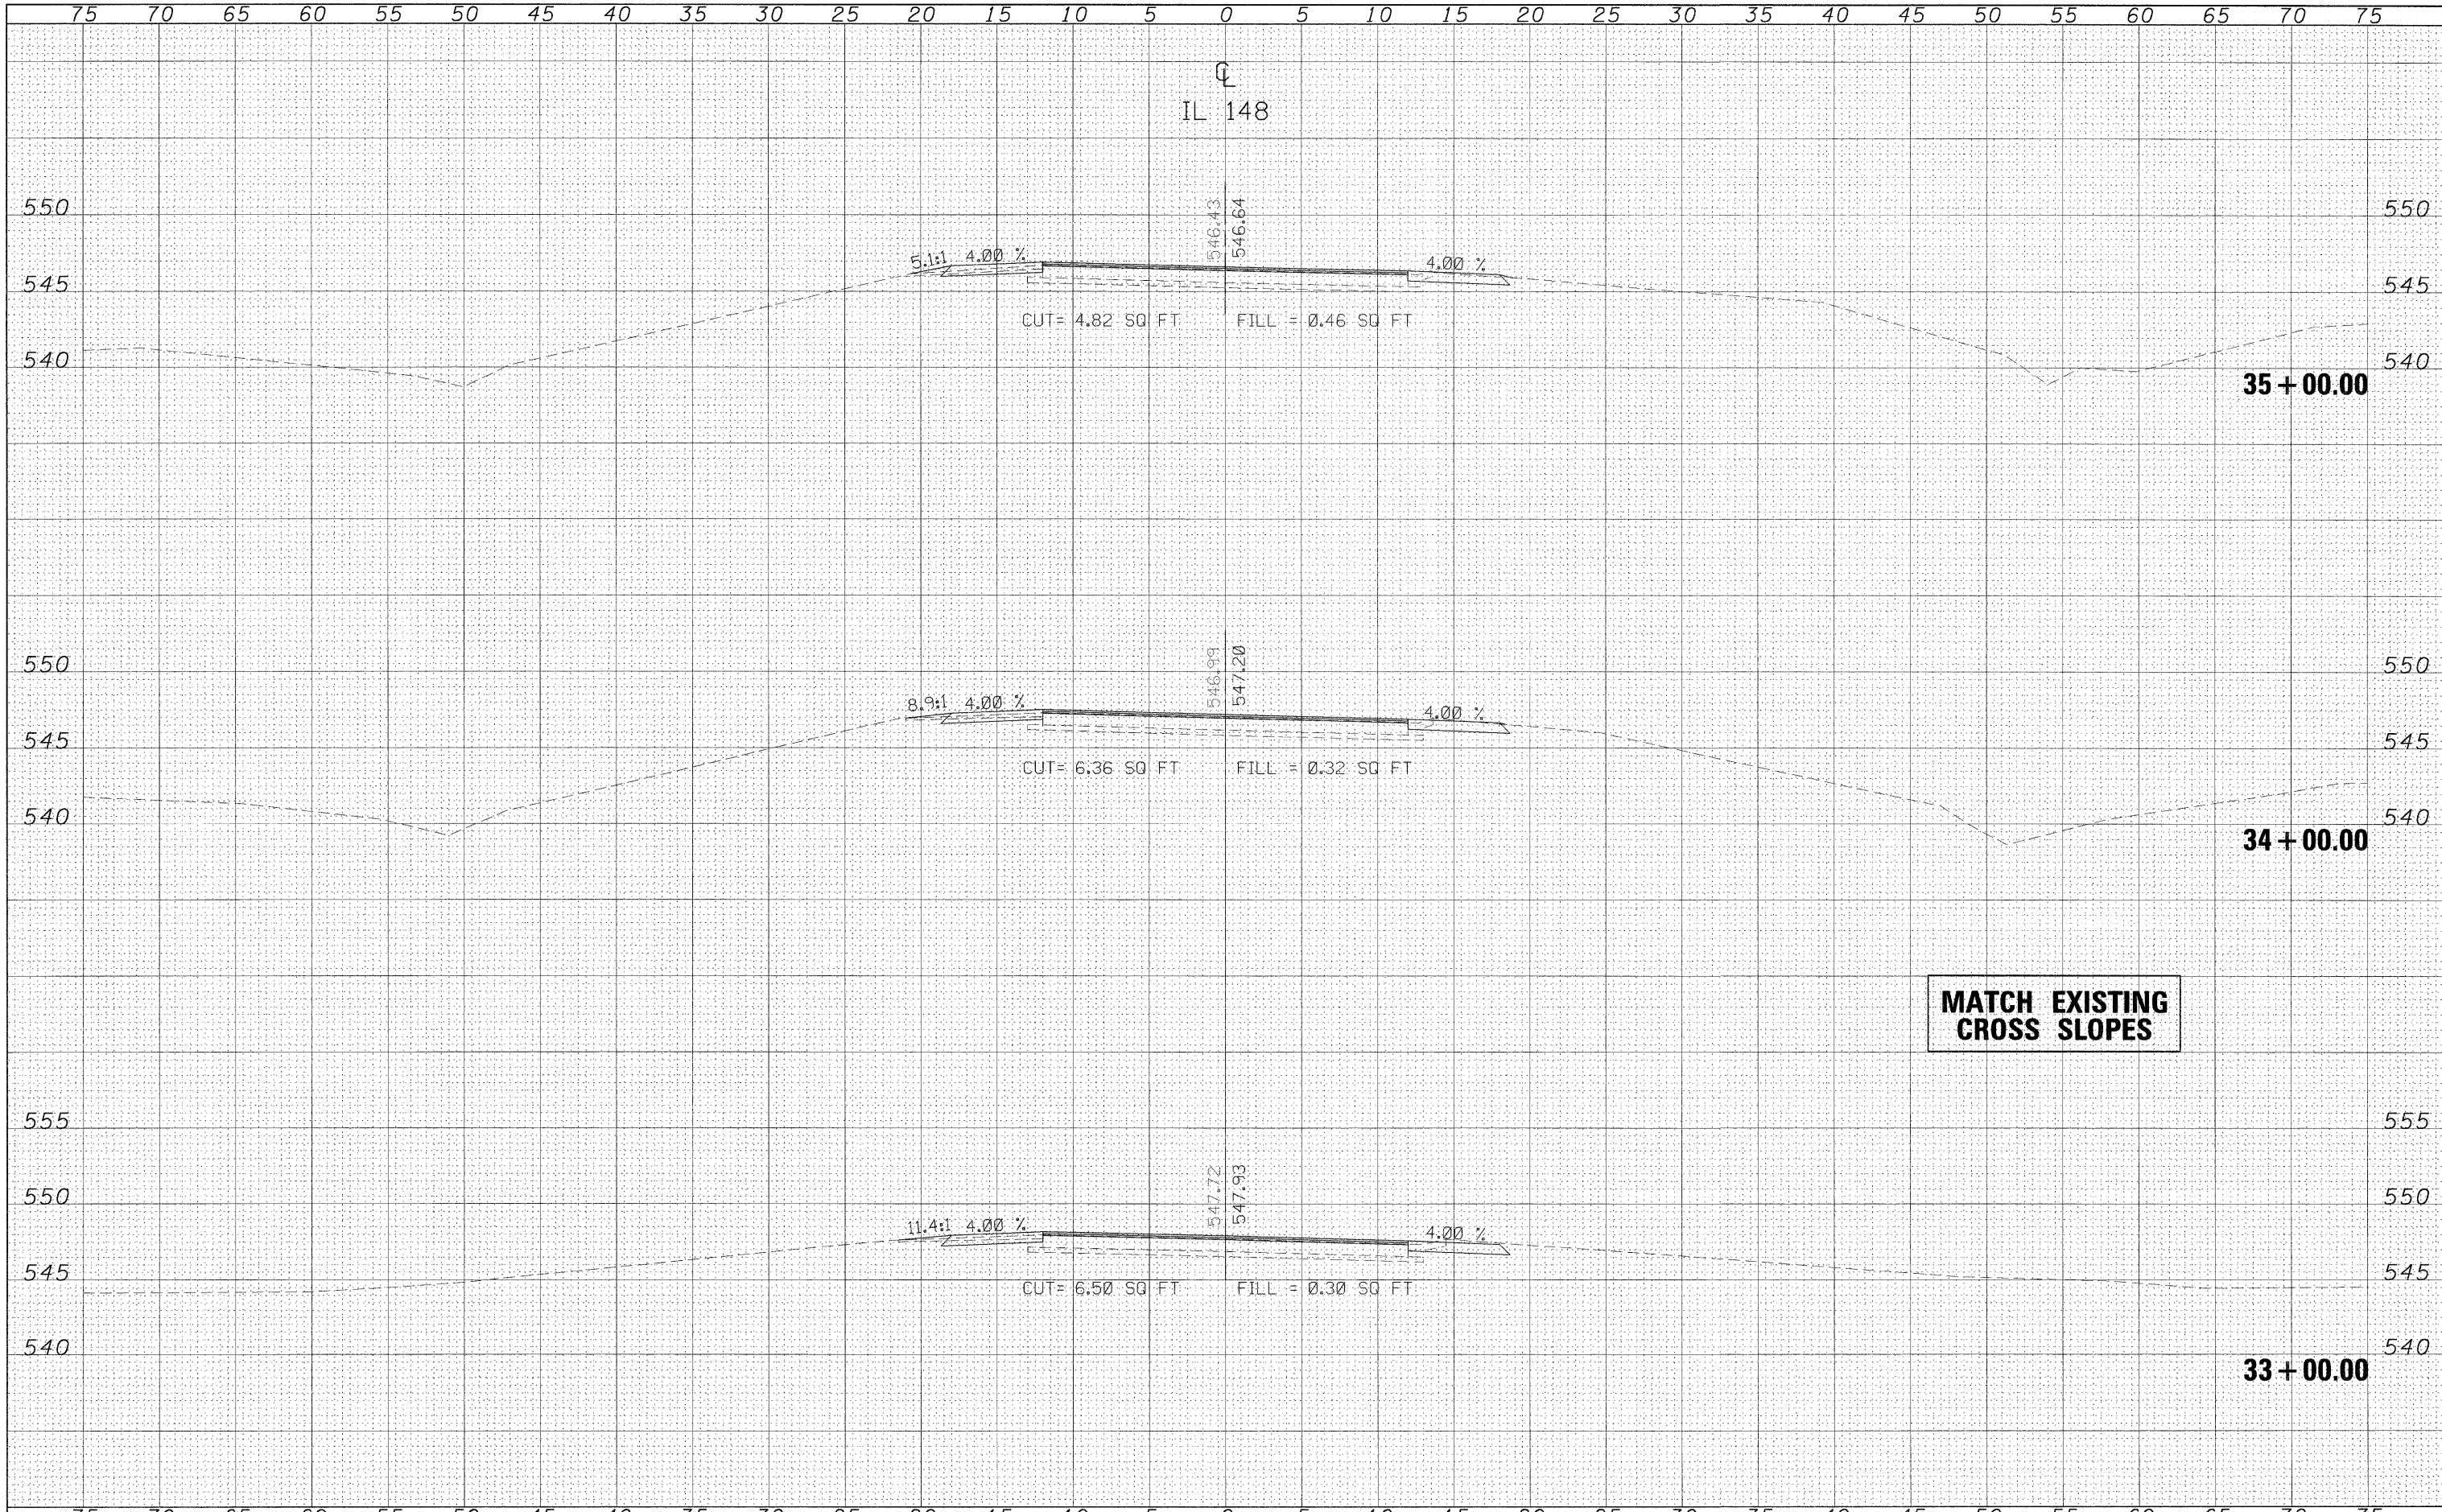

**MATCH EXISTING
 CROSS SLOPES**

| | | | | | | | | | | | | |
|------------------------|----------------------|------------|-----------|--|-----------------------------|-----------|----|------------------------|---------------------|----------------------|---|--------------------|
| FILE NAME = #FILEL* | USER NAME = #USER* | DESIGNED - | REVISED - | STATE OF ILLINOIS DEPARTMENT OF TRANSPORTATION | CROSS SECTION IL 148 | | | F.A. RTE. 148/37 | SECTION 1131N-1) | COUNTY WILLIAMSON | TOTAL SHEETS 91 | SHEET NO. 42 |
| | PLOT SCALE = #SCALE* | DRAWN - | REVISED - | | SCALE: | SHEET NO. | OF | SHEETS | STA. 33+00.00 | TO STA. 35+00.00 | ILLINOIS FED. AID PROJECT CONTRACT NO. 78113 | |
| | PLOT DATE = #DATE* | CHECKED - | REVISED - | | | | | | | | | |
| | | DATE - | REVISED - | | | | | | | | | |