


DATE _____
 BY _____
 SURVEYED _____
 PLOTTED _____
 TEMPLATE _____
 NOTE BOOK _____
 AREAS CHECKED _____
 NO. _____

DATE _____
 BY _____
 SURVEYED _____
 PLOTTED _____
 TEMPLATE _____
 NOTE BOOK _____
 AREAS CHECKED _____
 NO. _____

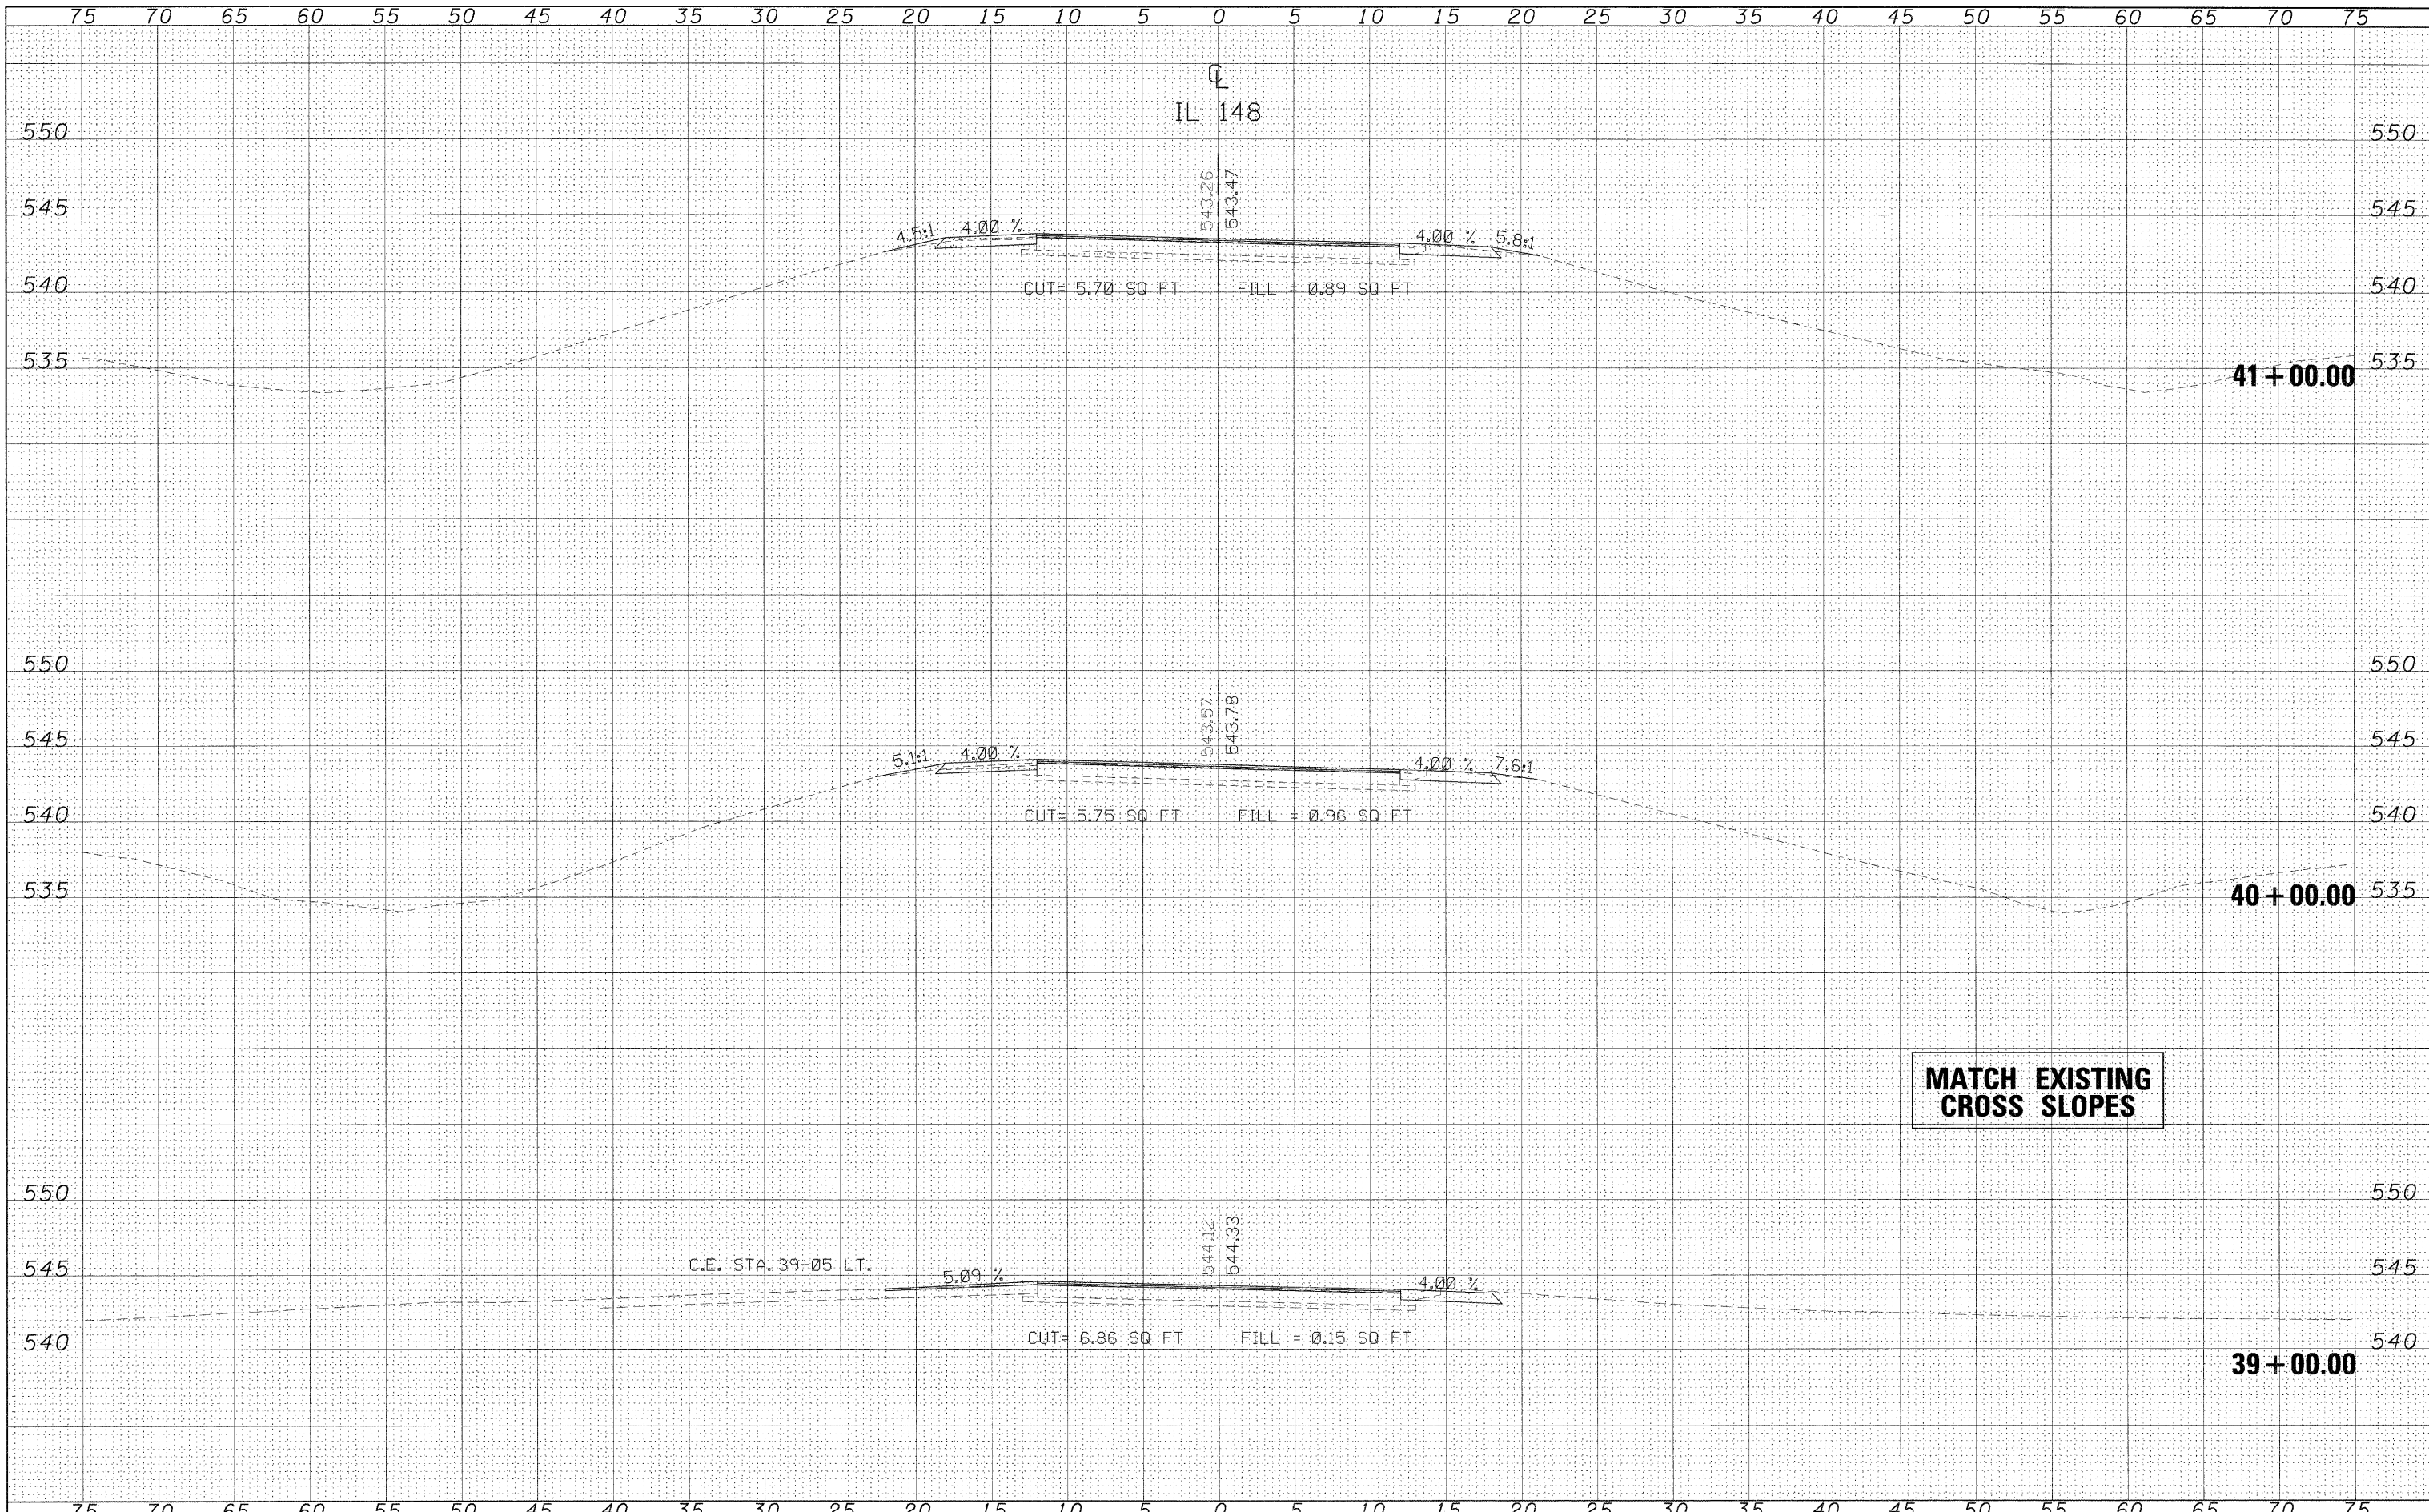

| | | | | | | | | | | | | | |
|-------------|--------------------|------------|-----------|---|-----------------------------|-----------|----|--------|---------------------|---------------------|----------------------|--------------------|-----------------|
| FILE NAME = | USER NAME = #USER# | DESIGNED - | REVISED - | STATE OF ILLINOIS DEPARTMENT OF TRANSPORTATION | CROSS SECTION IL 148 | | | | F.A. RTE. 148/37 | SECTION 113(N-1) | COUNTY WILLIAMSON | TOTAL SHEETS 91 | SHEET NO. 44 |
| #FILE# | | DRAWN - | REVISED - | | SCALE: | SHEET NO. | OF | SHEETS | STA. 39+00.00 | TO STA. 41+00.00 | CONTRACT NO. 78113 | | |
| | | CHECKED - | REVISED - | | ILLINOIS FED. AID PROJECT | | | | | | | | |
| | | DATE - | REVISED - | | | | | | | | | | |