


DATE _____
 BY _____
 SURVEYED _____
 PLOTTED _____
 NOTE BOOK _____
 TEMPLATE _____
 AREAS CHECKED _____

DATE _____
 BY _____
 SURVEYED _____
 PLOTTED _____
 NOTE BOOK _____
 TEMPLATE _____
 AREAS CHECKED _____

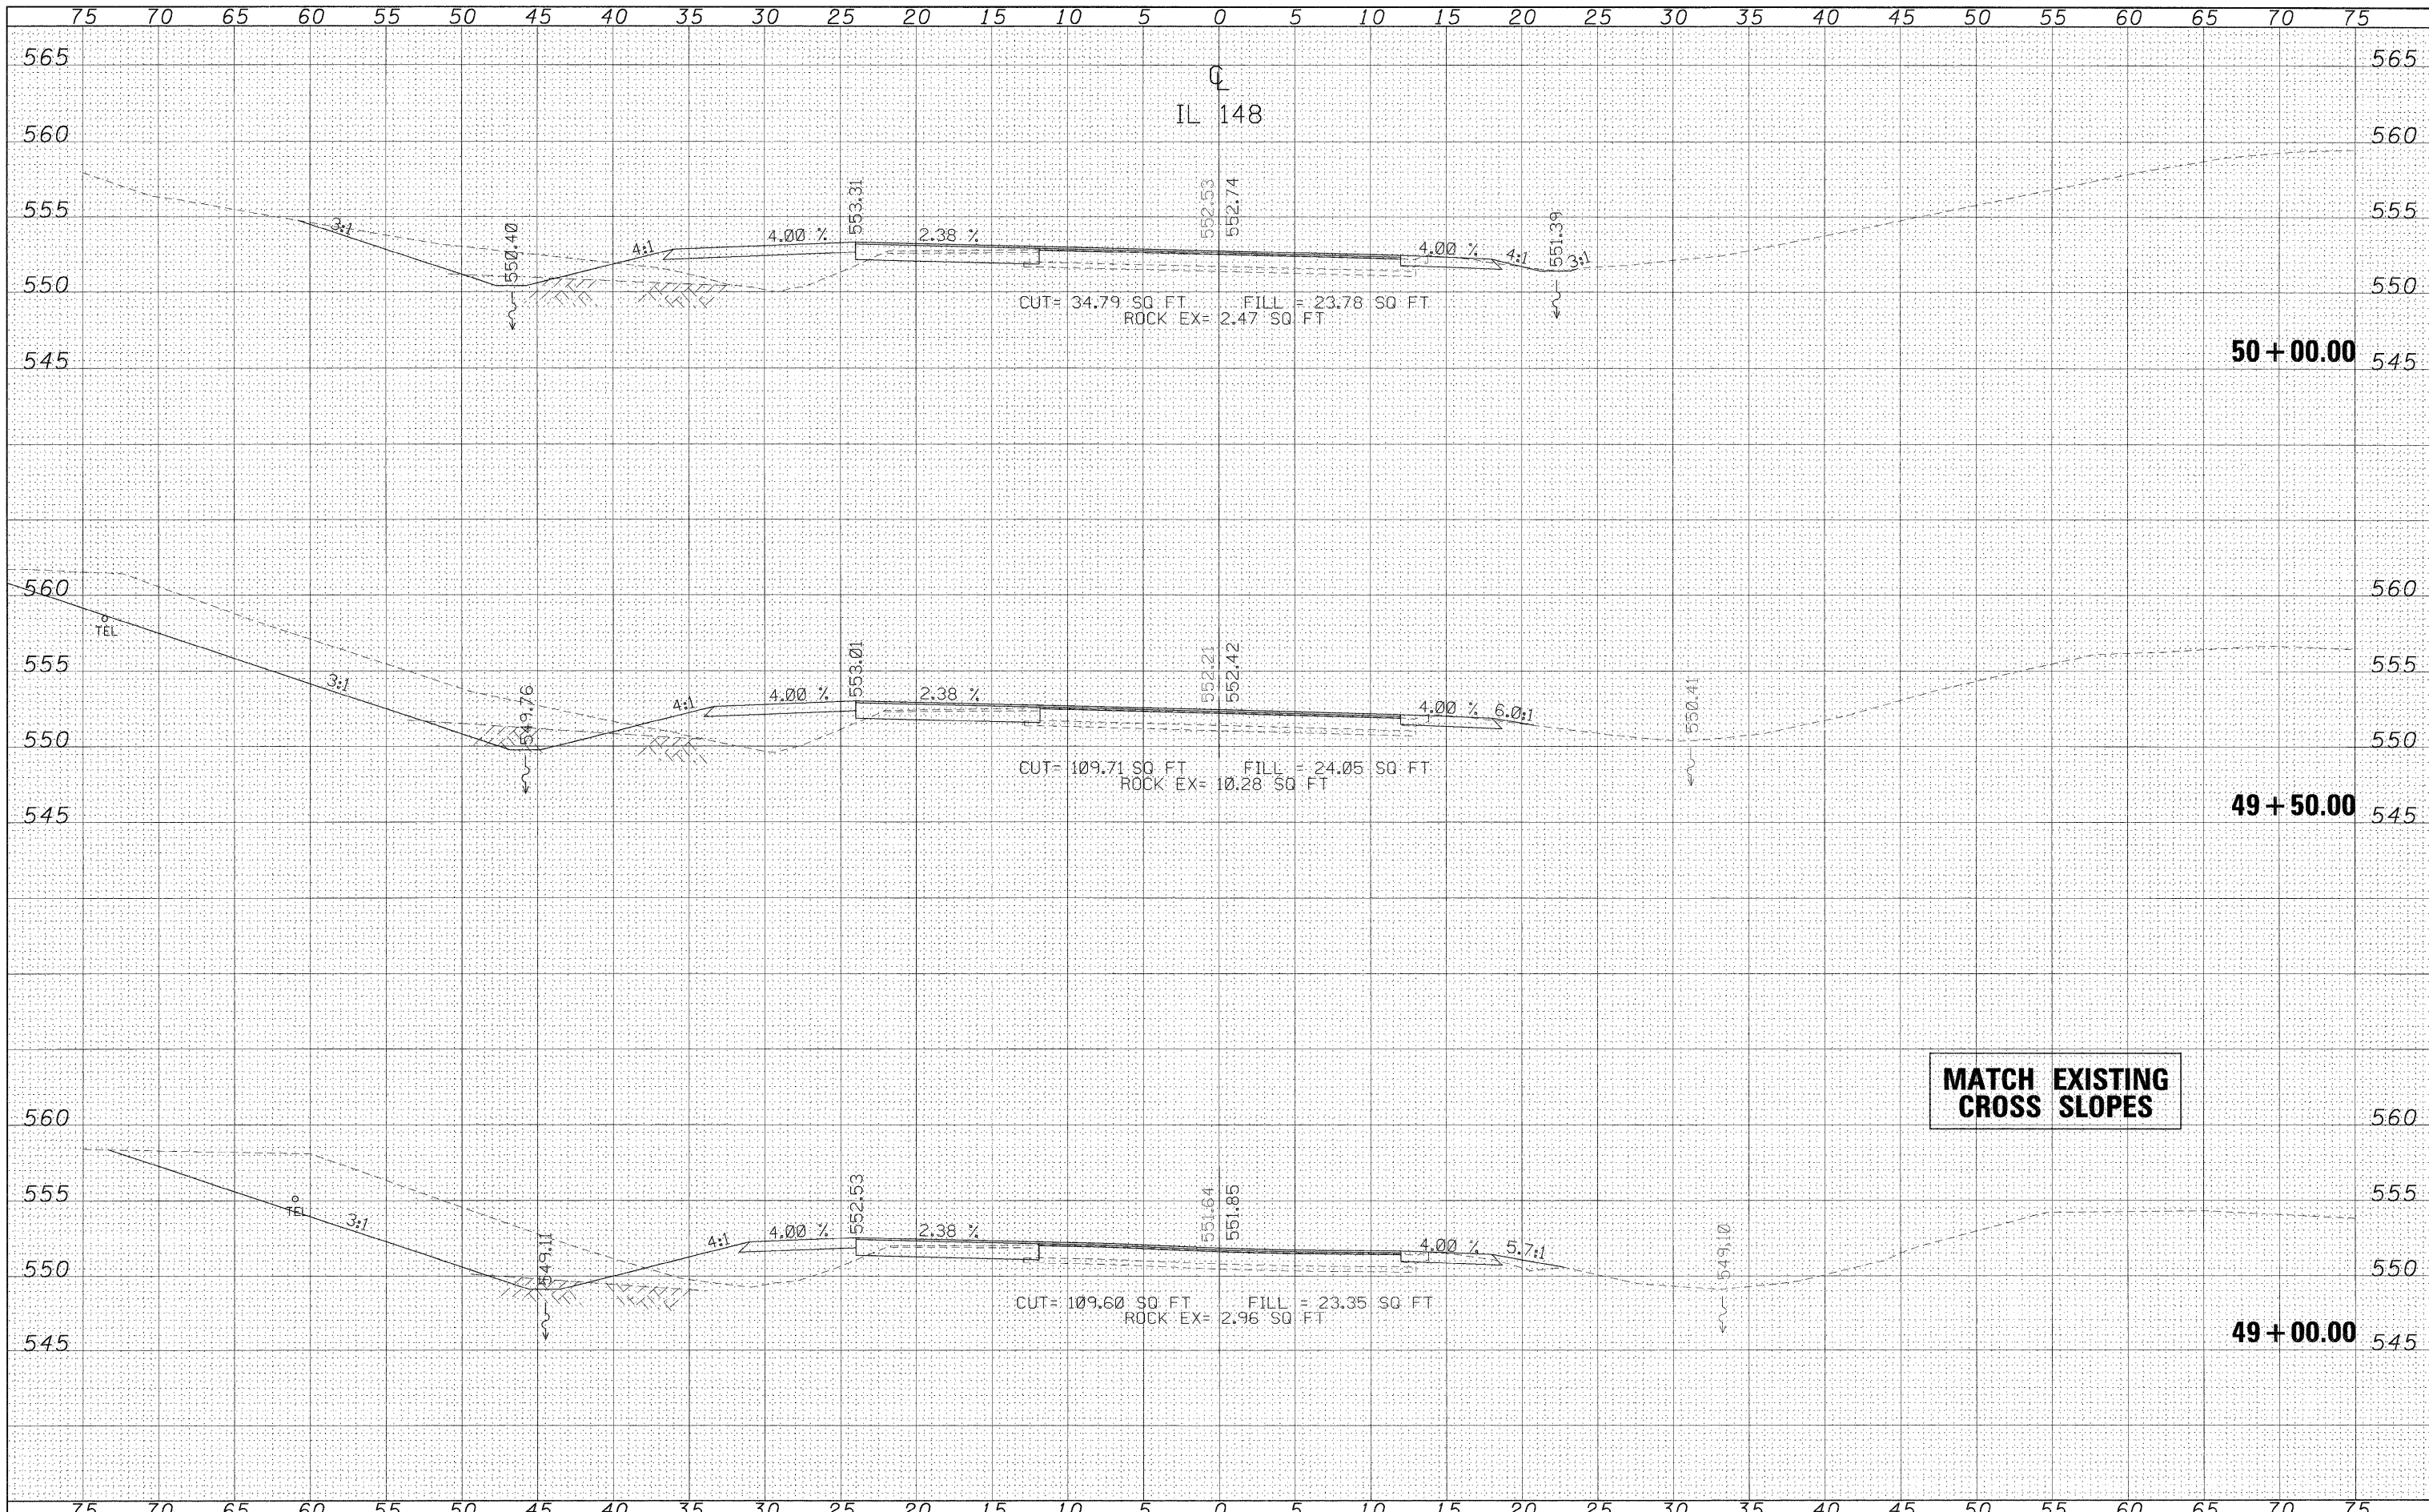

**MATCH EXISTING
 CROSS SLOPES**

FILE NAME =	USER NAME = #USER#	DESIGNED -	REVISED -	STATE OF ILLINOIS DEPARTMENT OF TRANSPORTATION	CROSS SECTION IL 148			F.A. RTE.	SECTION	COUNTY	TOTAL SHEETS	SHEET NO.
#FILE#		DRAWN -	REVISED -		148/37	113(N-1)	WILLIAMSON	91	49			
		CHECKED -	REVISED -		SCALE:	SHEET NO.	OF SHEETS	STA. 49+00.00	TO STA. 49+50.00	CONTRACT NO. 78113		
		DATE -	REVISED -		ILLINOIS FED. AID PROJECT							