


DATE	
BY	
FINAL SURVEY	
SURVEYED	
PLOTTED	
NOTE BOOK	
TEMPLATE	
AREAS CHECKED	
NO.	

DATE	
BY	
ORIGINAL SURVEY	
SURVEYED	
PLOTTED	
NOTE BOOK	
TEMPLATE	
AREAS CHECKED	
NO.	

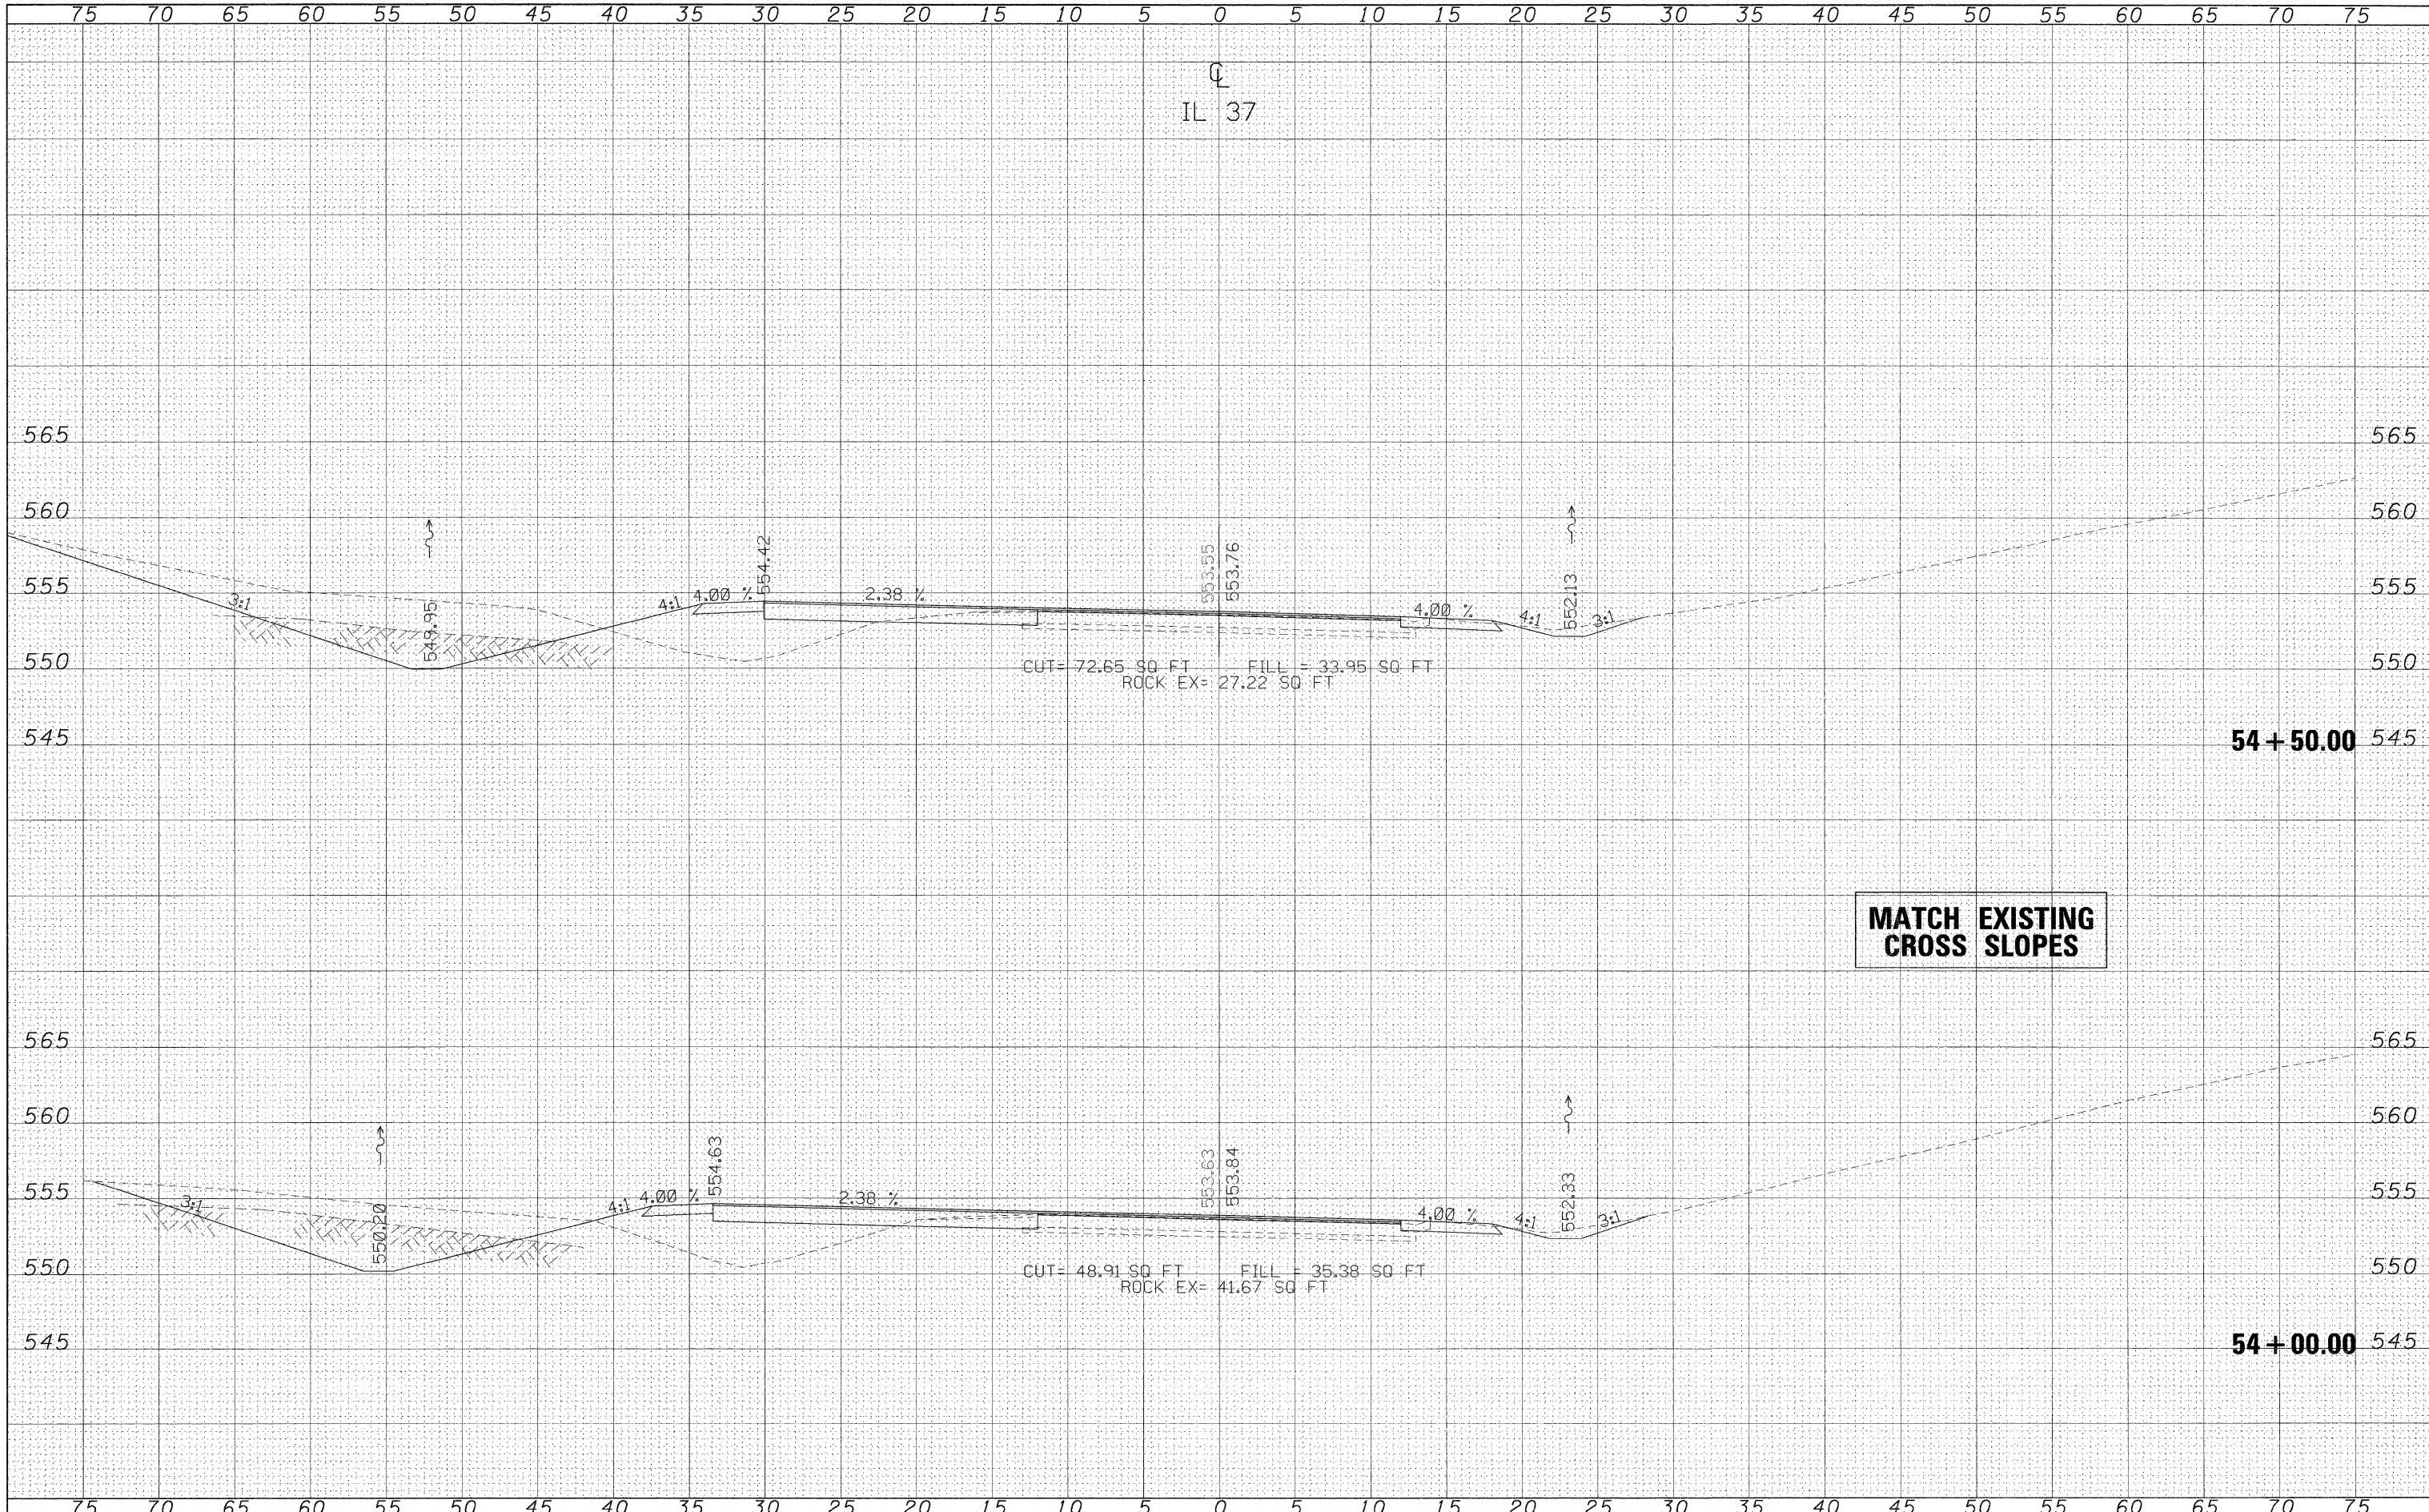

**MATCH EXISTING  
CROSS SLOPES**

FILE NAME = #FILEL#	USER NAME = #USER#	DESIGNED -	REVISIED -	<b>STATE OF ILLINOIS DEPARTMENT OF TRANSPORTATION</b>	<b>CROSS SECTION IL 37</b>			F.A. RTE. 148/37	SECTION 113(N-1)	COUNTY WILLIAMSON	TOTAL SHEETS 91	SHEET NO. 57
	PLOT SCALE = #SCALE#	DRAWN -	REVISIED -		SCALE:	SHEET NO.	OF	SHEETS	STA. 54+00.00	TO STA. 54+50.00	ILLINOIS FED. AID PROJECT CONTRACT NO. 78113	
	PLOT DATE = #DATE#	CHECKED -	REVISIED -									
		DATE -	REVISIED -									