


DATE _____
 BY _____
 FINAL SURVEYED _____
 SURVEY PLOTTED _____
 NOTE BOOK _____
 TEMPLATE _____
 NO. _____
 AREAS CHECKED _____

DATE _____
 BY _____
 ORIGINAL SURVEYED _____
 SURVEY PLOTTED _____
 NOTE BOOK _____
 TEMPLATE _____
 NO. _____
 AREAS CHECKED _____

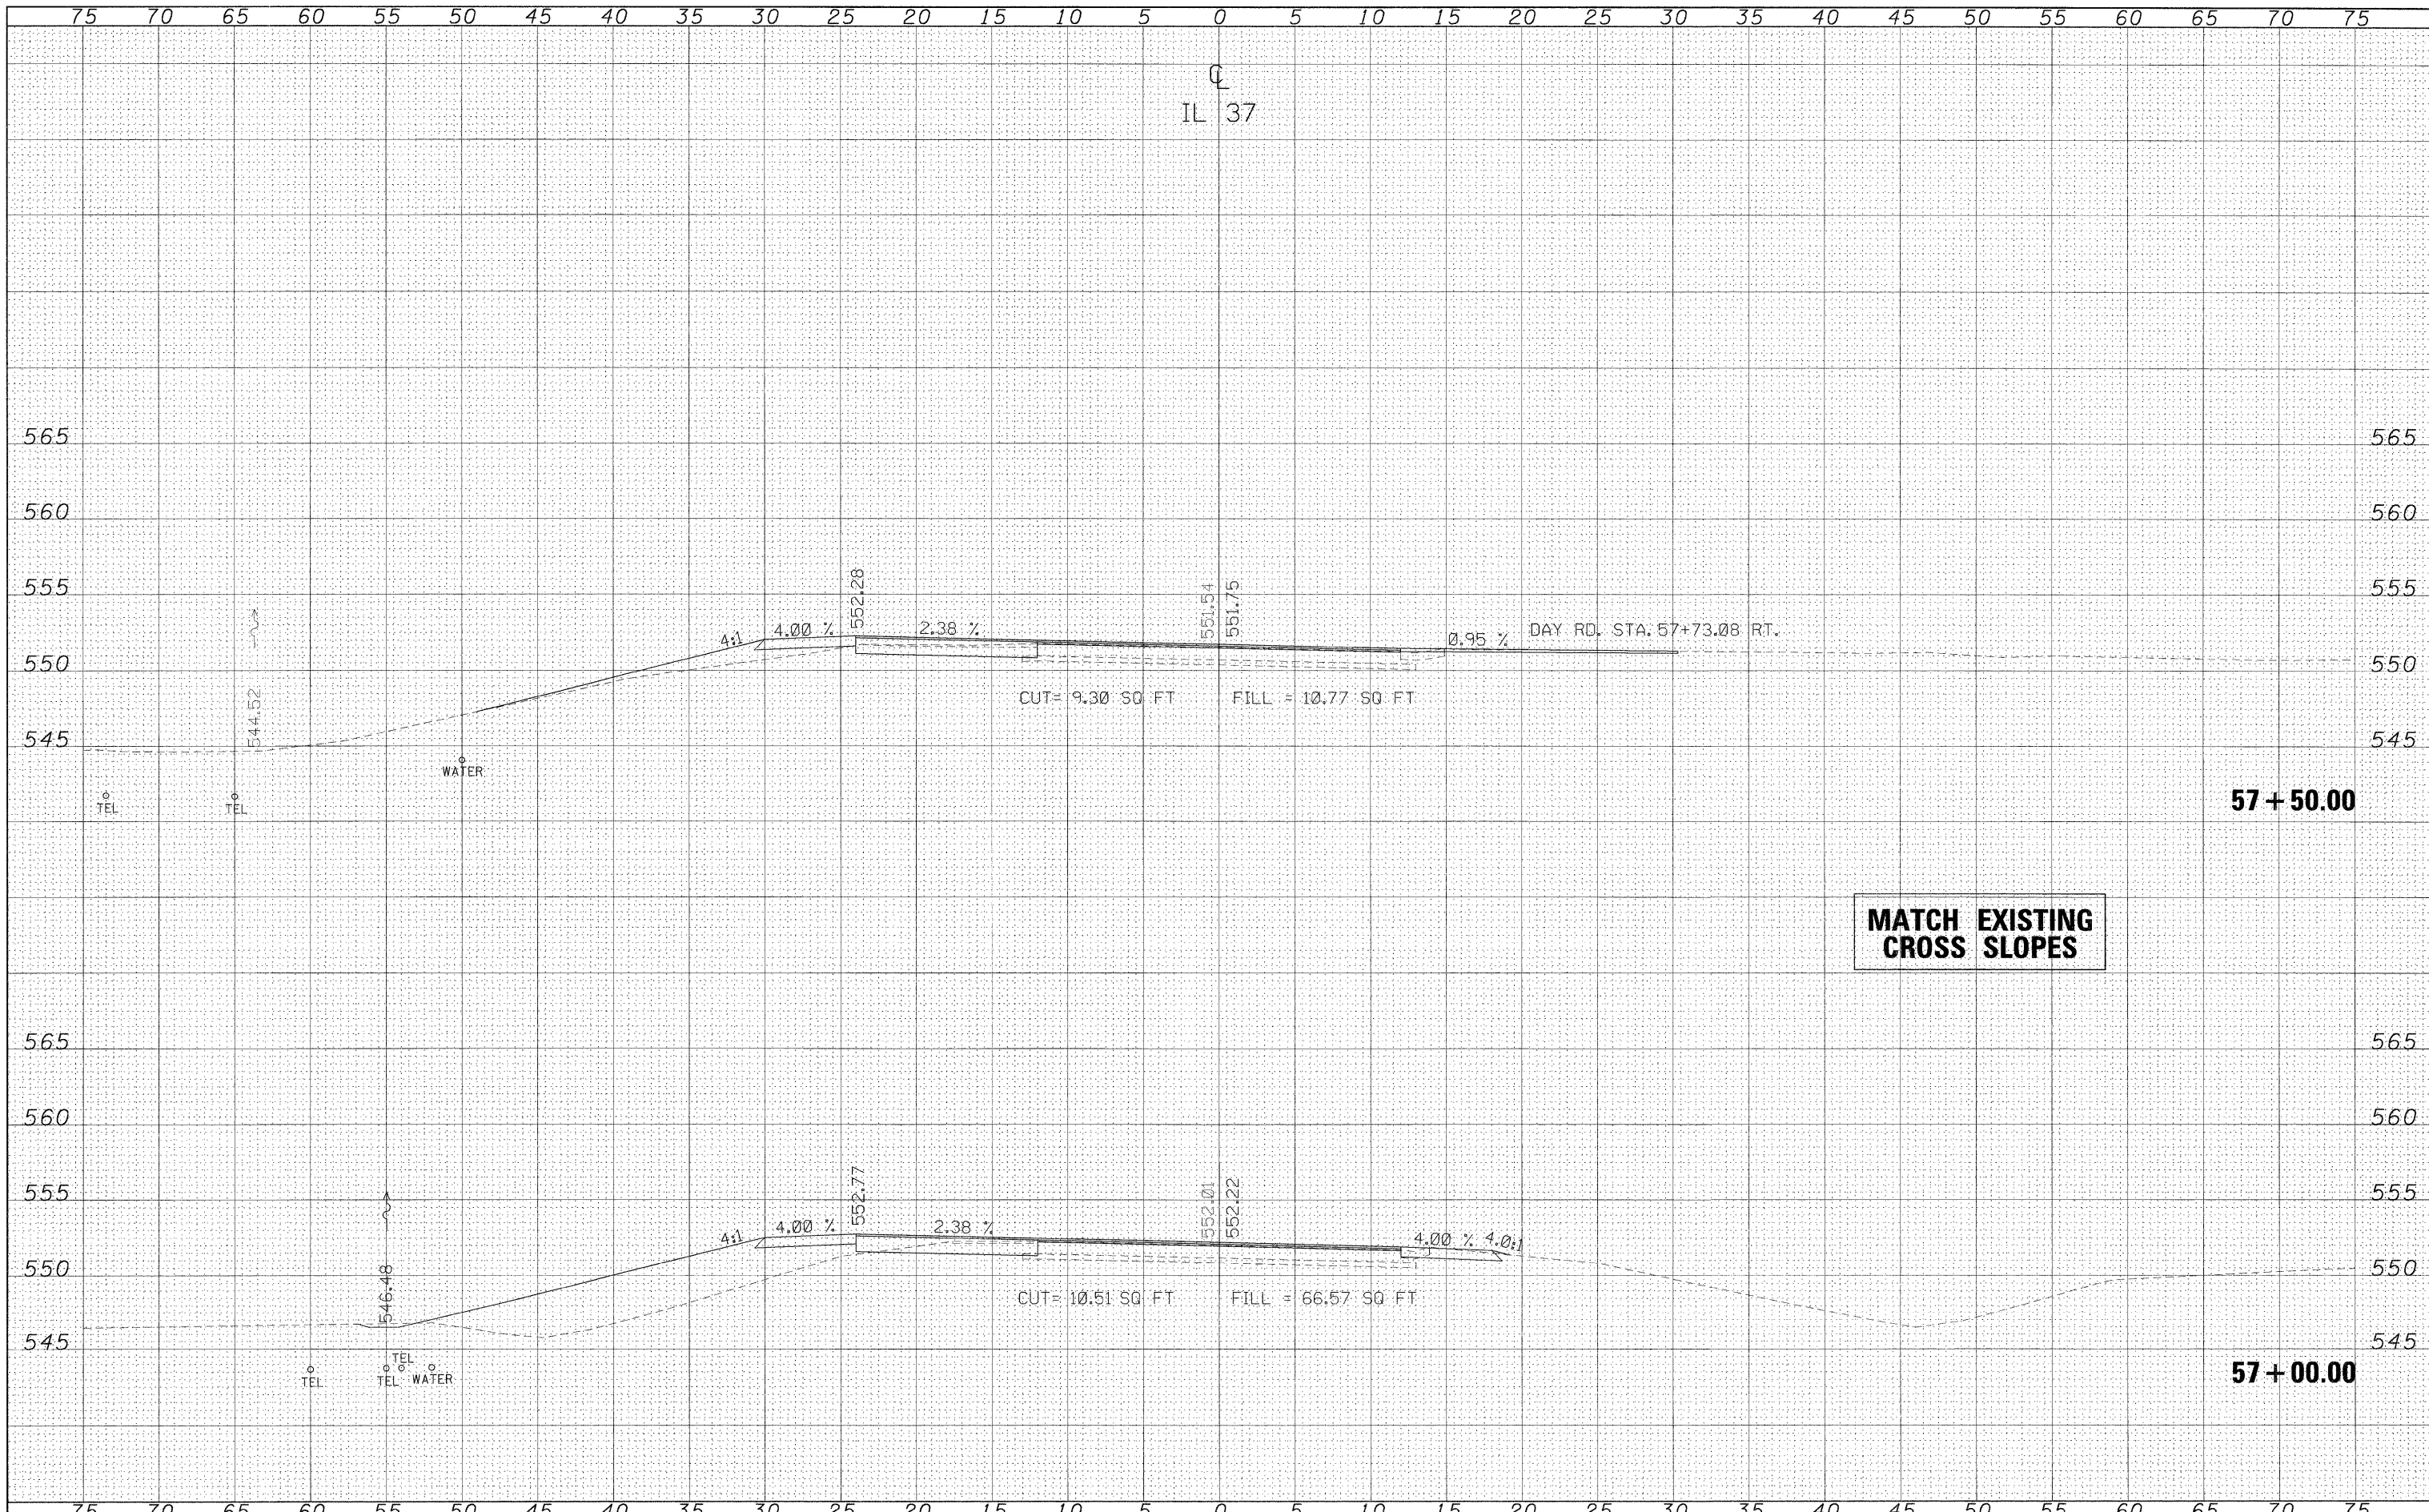

**MATCH EXISTING
 CROSS SLOPES**

FILE NAME = _____
 \$FILEL\$

USER NAME = \$USER\$	DESIGNED -	REVISED -
PLOT SCALE = \$SCALE\$	DRAWN -	REVISED -
PLOT DATE = \$DATE\$	CHECKED -	REVISED -
	DATE -	REVISED -

**STATE OF ILLINOIS
 DEPARTMENT OF TRANSPORTATION**

CROSS SECTION IL 37

SCALE: _____ SHEET NO. _____ OF _____ SHEETS STA. 57+00.00 TO STA. 57+50.00

F.A. RTE. 148/37	SECTION 113(N-1)	COUNTY WILLIAMSON	TOTAL SHEETS 91	SHEET NO. 60
CONTRACT NO. 78113				
ILLINOIS FED. AID PROJECT				