


DATE	BY
SURVEYED	PLOTTED
NO. 1	NO. 2
NO. 3	NO. 4
NO. 5	NO. 6
NO. 99	NO. 100

DATE	BY
SURVEYED	PLOTTED
NO. 1	NO. 2
NO. 3	NO. 4
NO. 5	NO. 6
NO. 99	NO. 100

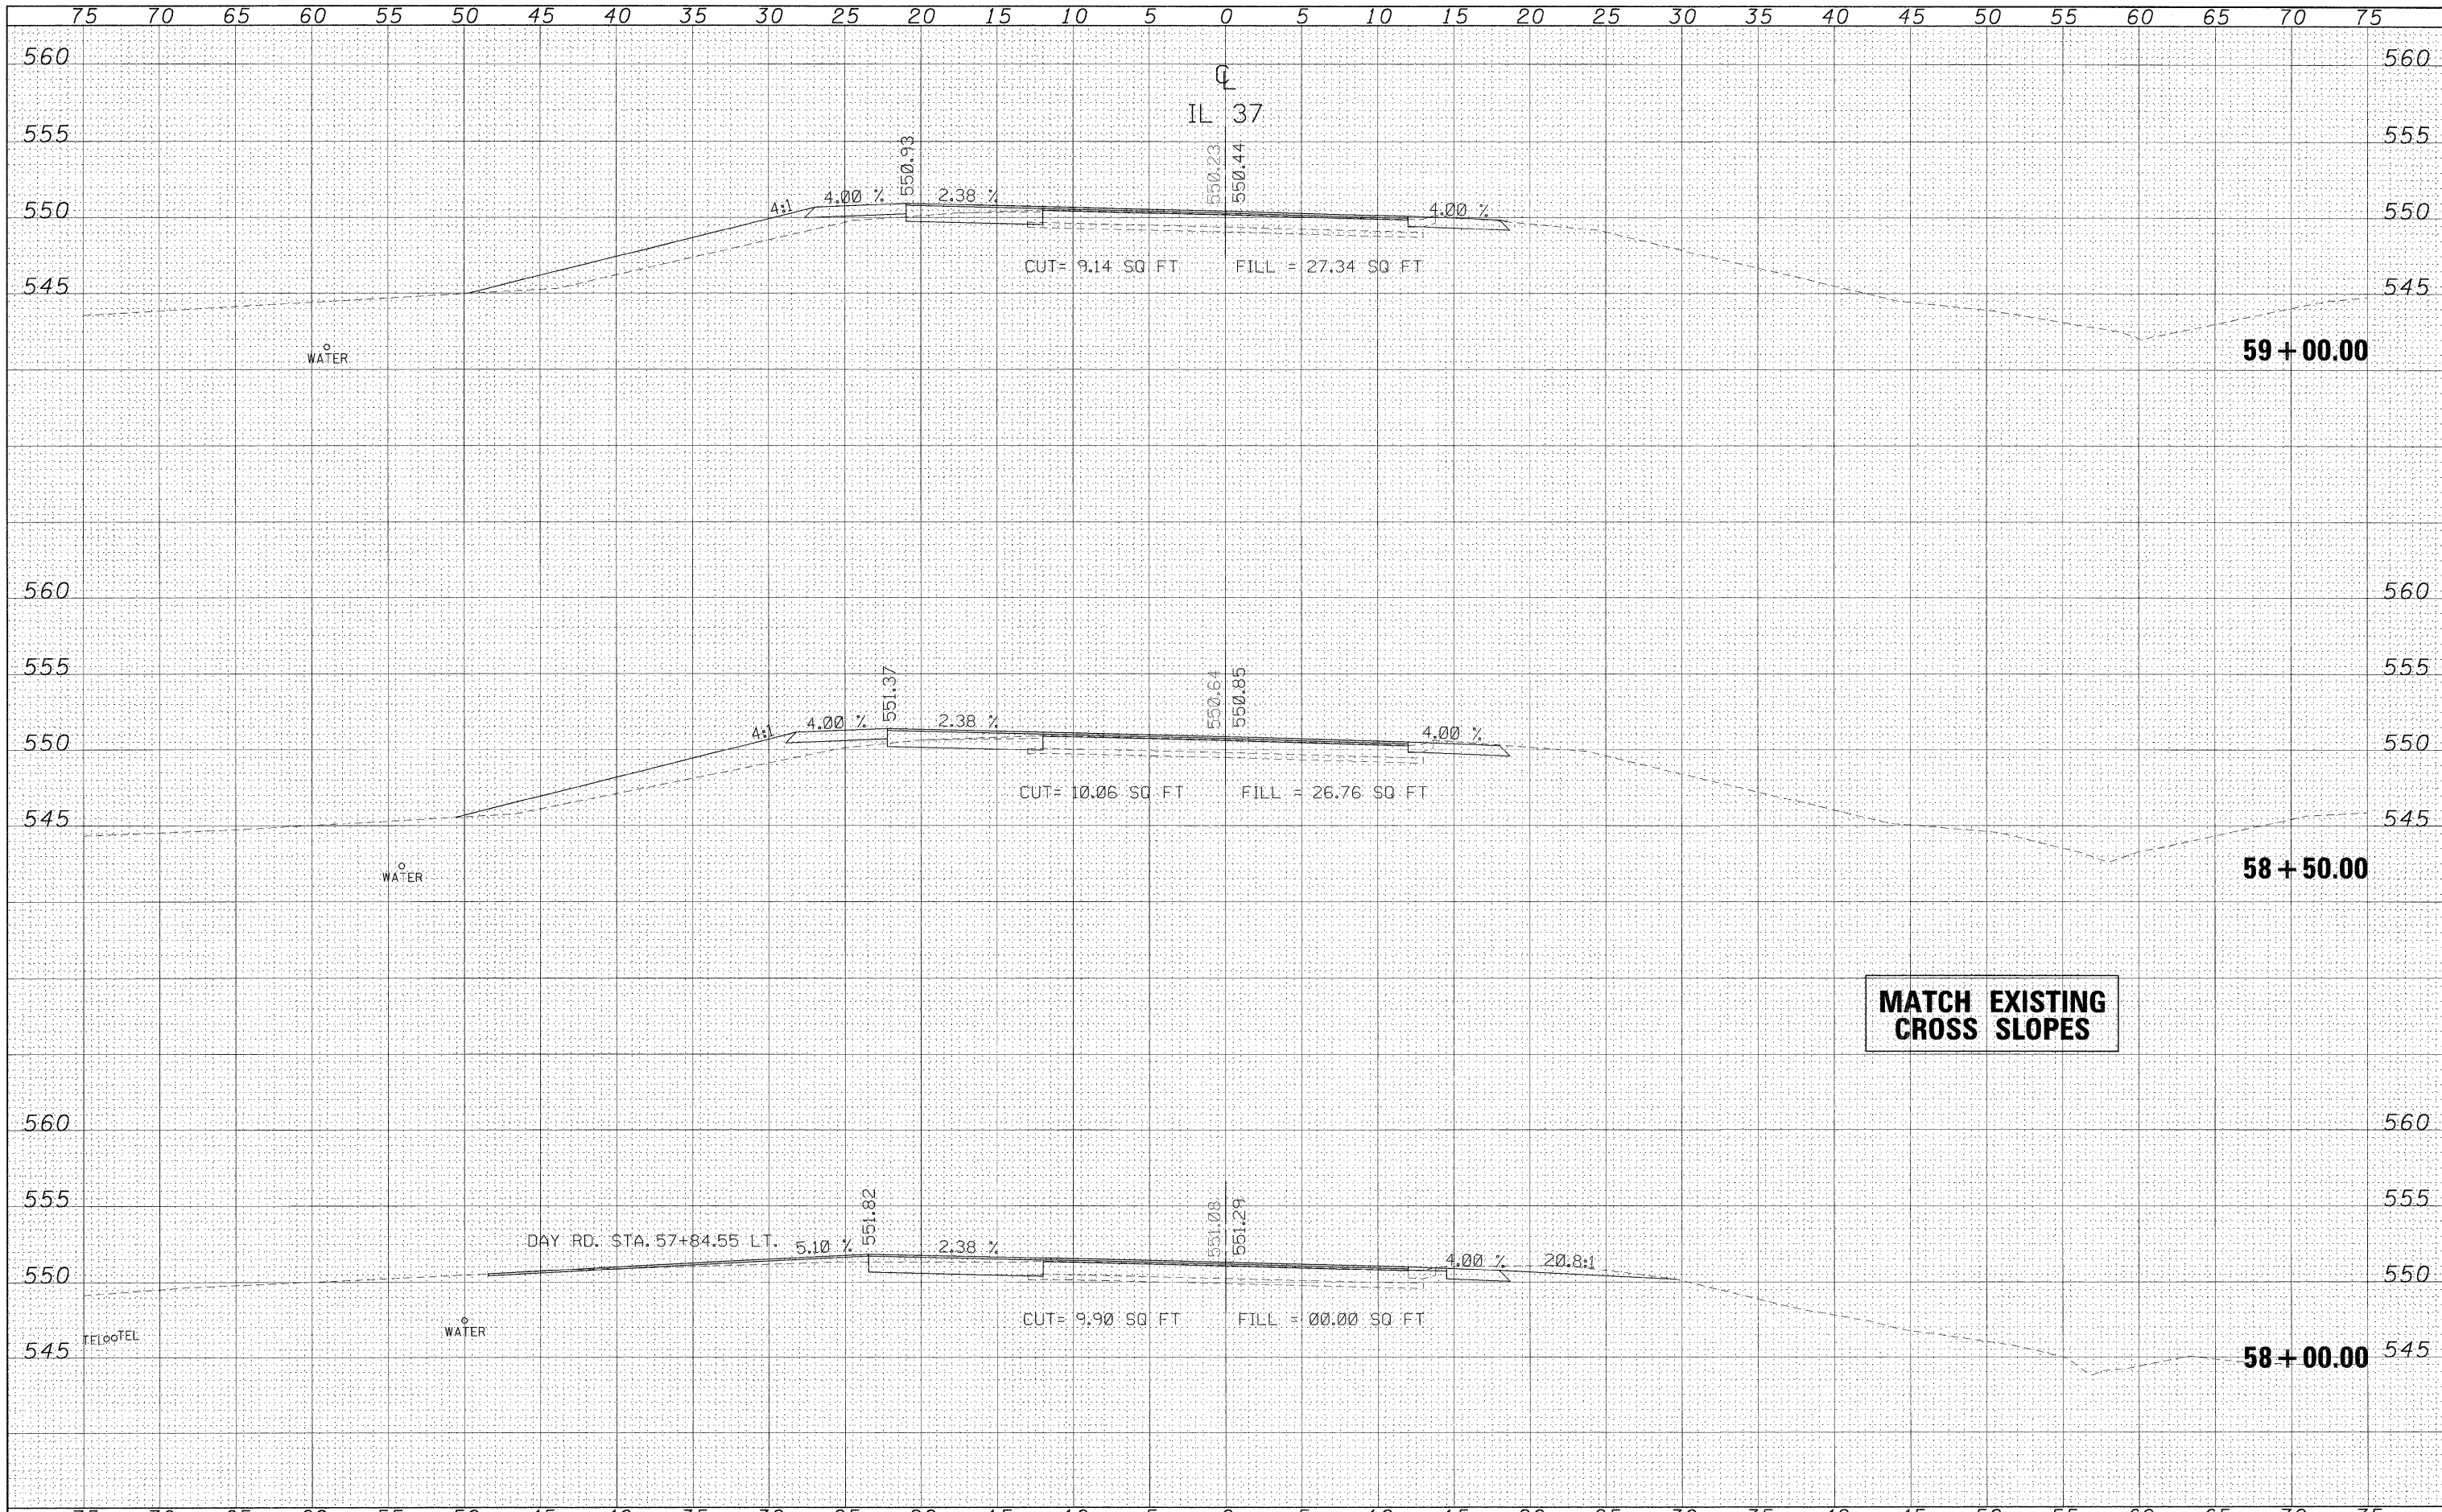

**MATCH EXISTING
CROSS SLOPES**

FILE NAME = #FILE#	USER NAME = #USER#	DESIGNED -	REVISED -	STATE OF ILLINOIS DEPARTMENT OF TRANSPORTATION	CROSS SECTION IL 37	F.A. RTE. 148/37	SECTION 1131N-1)	COUNTY WILLIAMSON	TOTAL SHEETS 91	SHEET NO. 61		
	PLOT SCALE = #SCALE#	DRAWN -	REVISED -			SCALE:	SHEET NO. OF SHEETS	STA. 58+00.00 TO STA. 59+00.00	CONTRACT NO. 78113			
	PLOT DATE = #DATE#	CHECKED -	REVISED -			ILLINOIS FED. AID PROJECT						
		DATE -	REVISED -									