


DATE	
BY	
ORIGINAL SURVEY	
PLOTTED	
NOTE BOOK	
AREAS CHECKED	
NO.	

DATE	
BY	
ORIGINAL SURVEY	
PLOTTED	
NOTE BOOK	
AREAS CHECKED	
NO.	

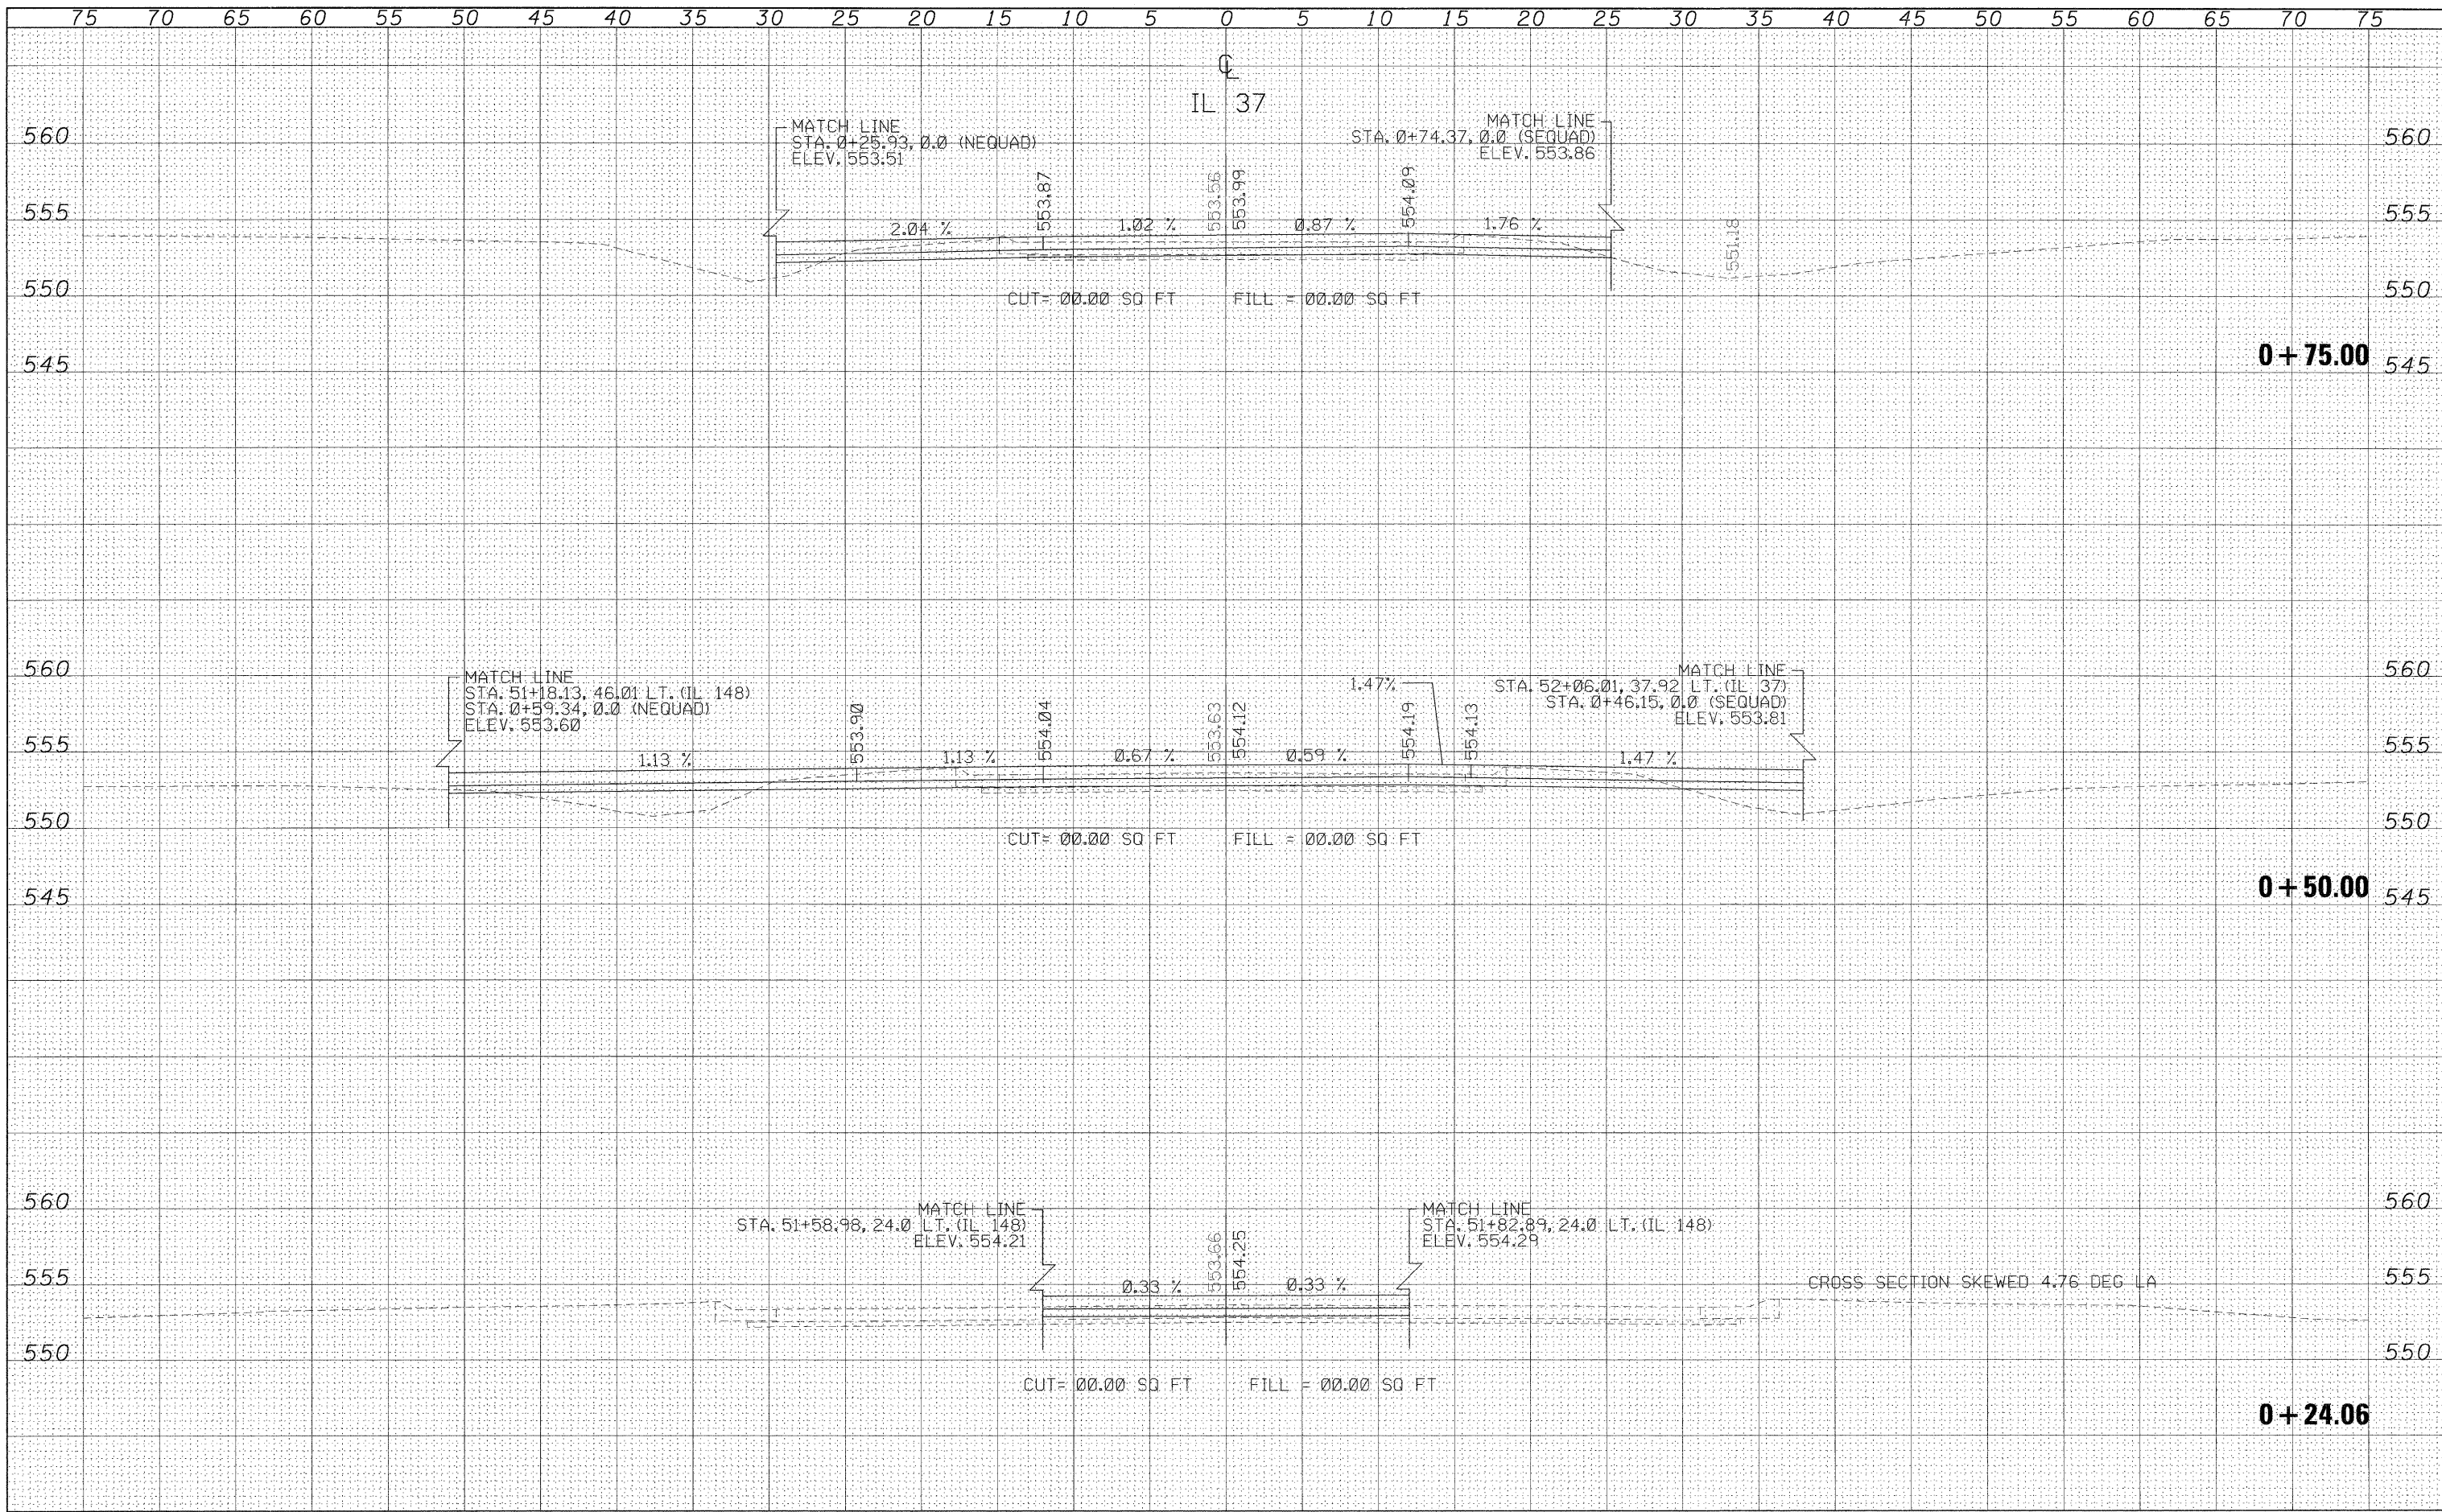

FILE NAME =	USER NAME = #USER*	DESIGNED -	REVISED -	<b>STATE OF ILLINOIS</b> <b>DEPARTMENT OF TRANSPORTATION</b>	<b>CROSS SECTIONS IL 37</b> SCALE: SHEET NO. OF SHEETS STA. +24.06 TO STA. +75.00	F.A. RTE.	SECTION	COUNTY	TOTAL SHEETS	SHEET NO.	
#FILE#		DRAWN -	REVISED -			148/37	113(N-1)	WILLIAMSON	91	67	
		CHECKED -	REVISED -			CONTRACT NO. 78113					
		DATE - #DATE*	REVISED -			ILLINOIS FED. AID PROJECT					