


DATE	
BY	
SURVEYED	
PLOTTED	
NOTE BOOK	
TEMPLATE	
AREAS CHECKED	
NO.	

DATE	
BY	
SURVEYED	
PLOTTED	
NOTE BOOK	
TEMPLATE	
AREAS CHECKED	
NO.	

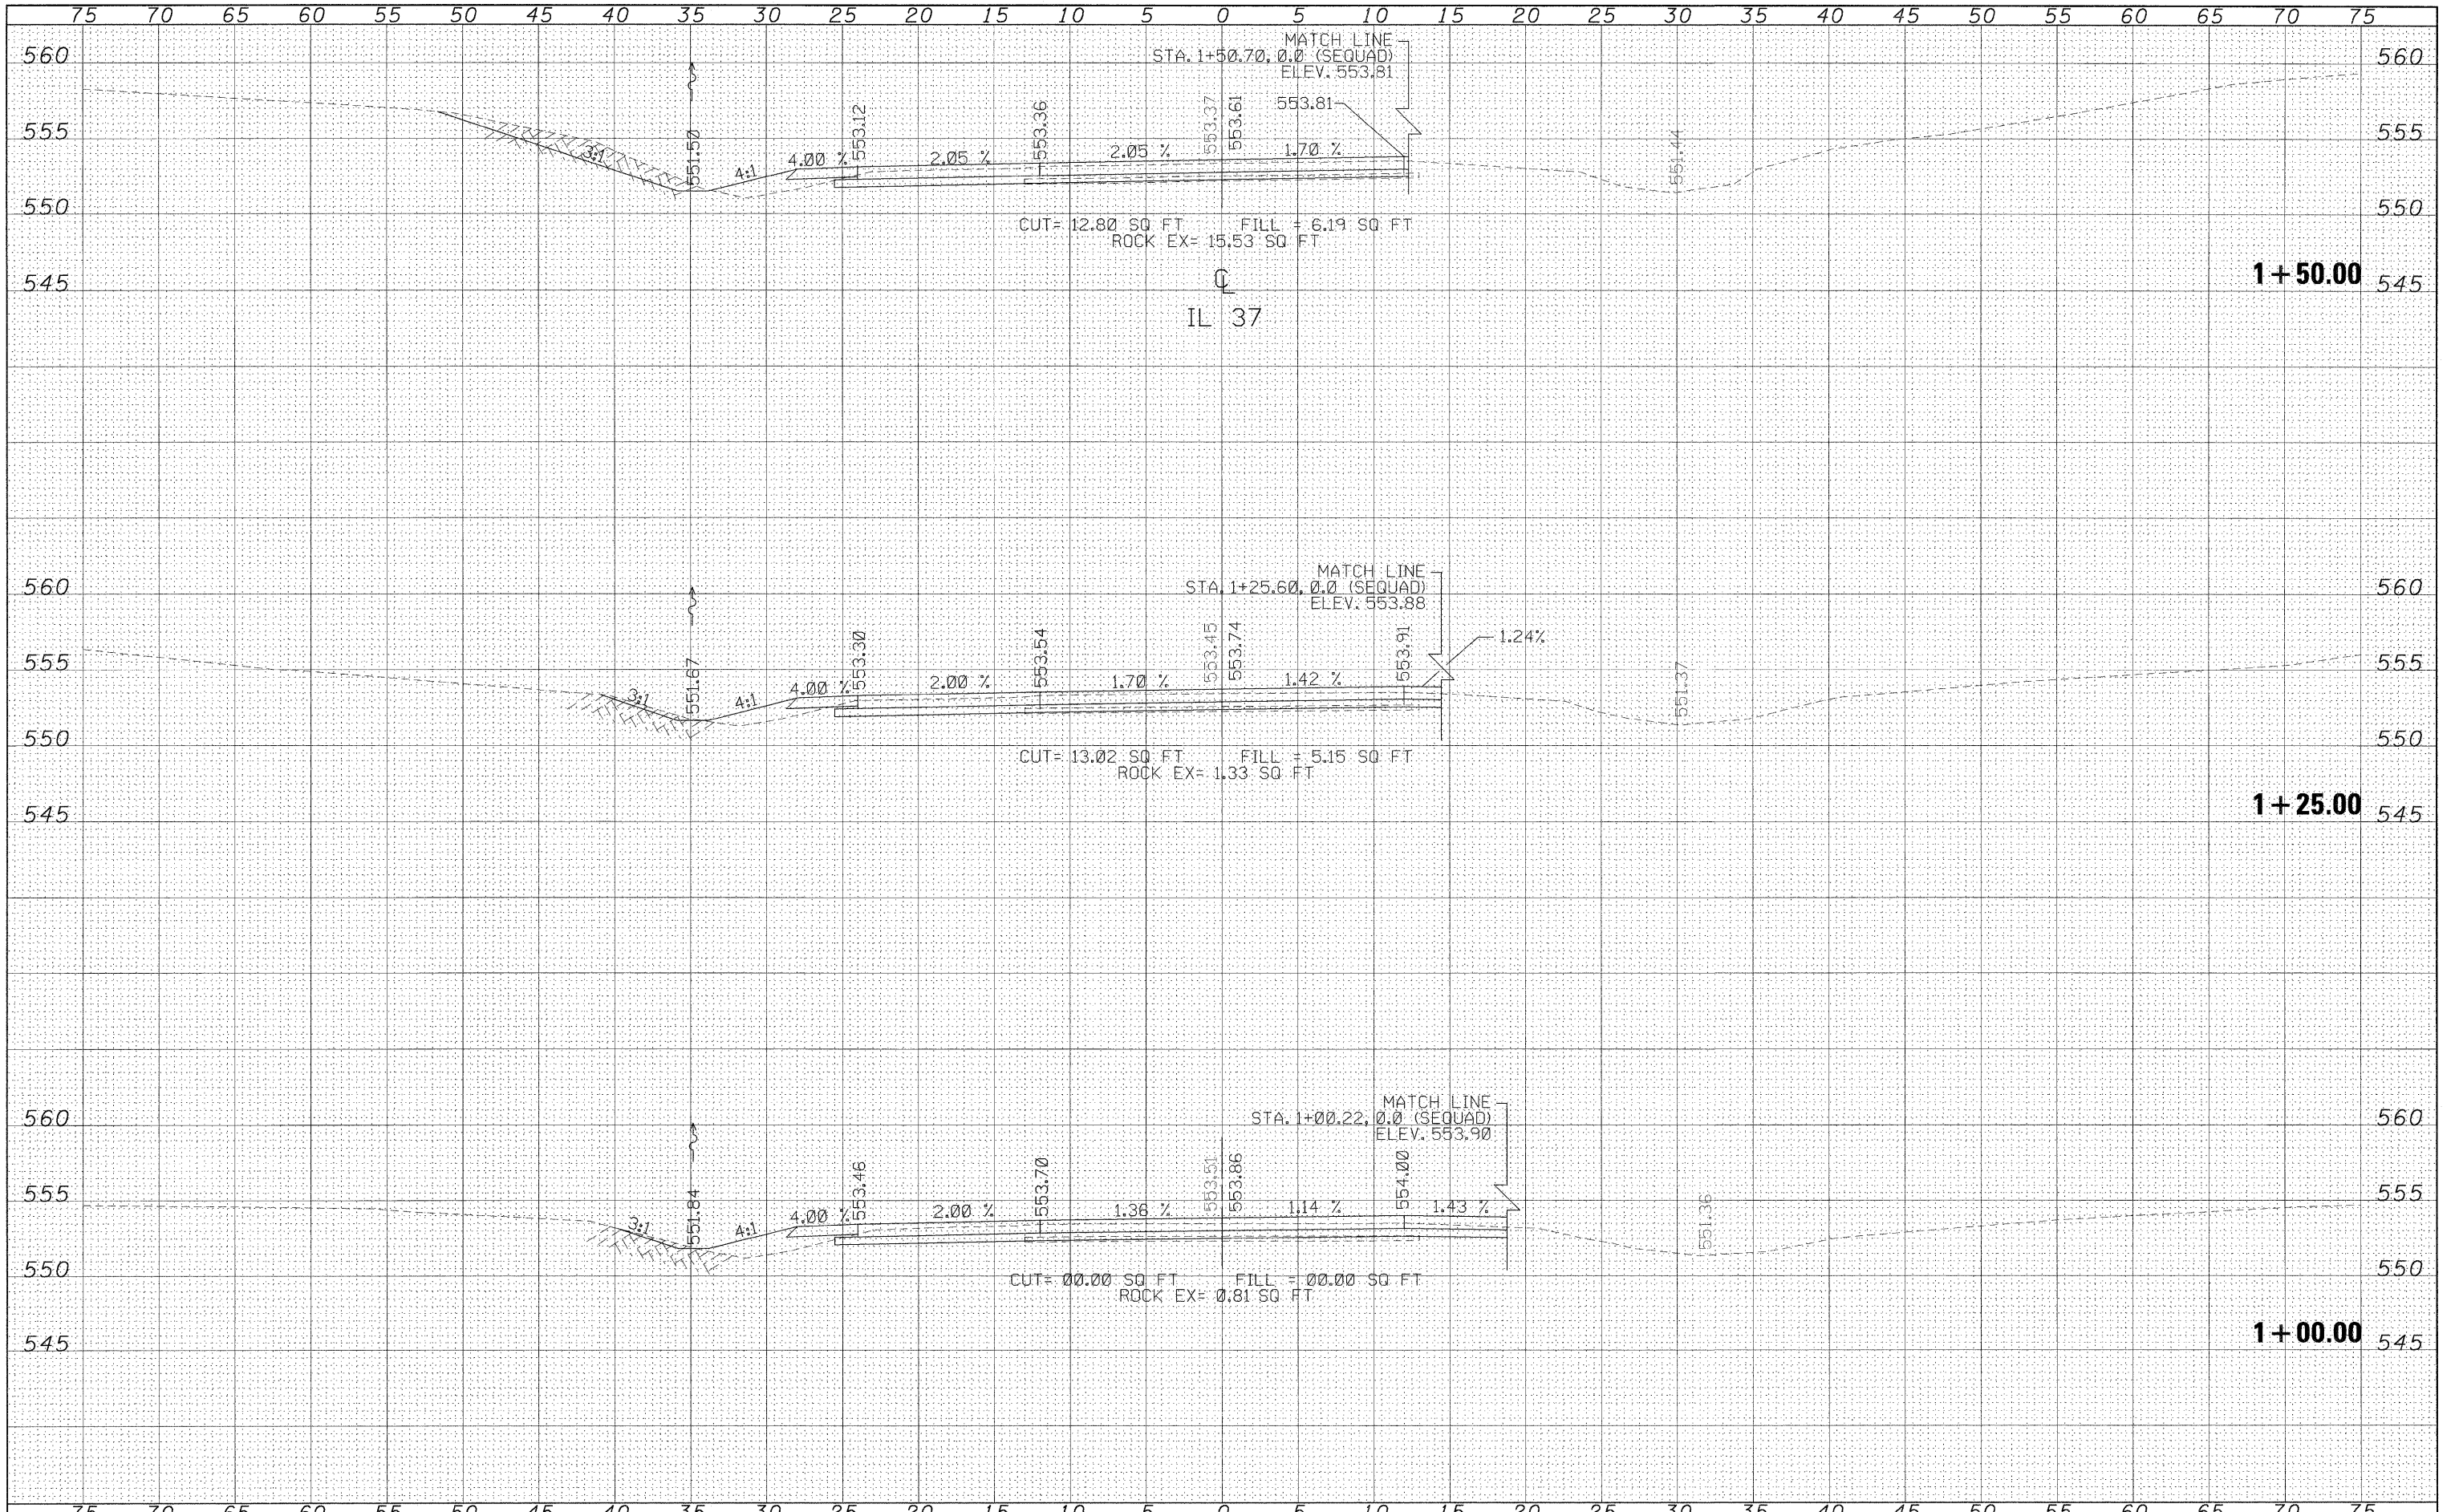

FILE NAME =	USER NAME = #USER#	DESIGNED -	REVISED -	STATE OF ILLINOIS DEPARTMENT OF TRANSPORTATION	CROSS SECTIONS IL 37				F.A. RTE.	SECTION	COUNTY	TOTAL SHEETS	SHEET NO.
#FILE#		DRAWN -	REVISED -		148/37	113(N-1)	WILLIAMSON	91	68				
		CHECKED -	REVISED -		SCALE: SHEET NO. OF SHEETS STA. 1+00.00 TO STA. 1+50.00				CONTRACT NO. 78113				
		DATE -	REVISED -		ILLINOIS FED. AID PROJECT								