


DATE	
BY	
SURVEYED	
PLOTTED	
NOTE BOOK	
TEMPLATE	
AREAS CHECKED	
NO.	

DATE	
BY	
SURVEYED	
PLOTTED	
NOTE BOOK	
TEMPLATE	
AREAS CHECKED	
NO.	

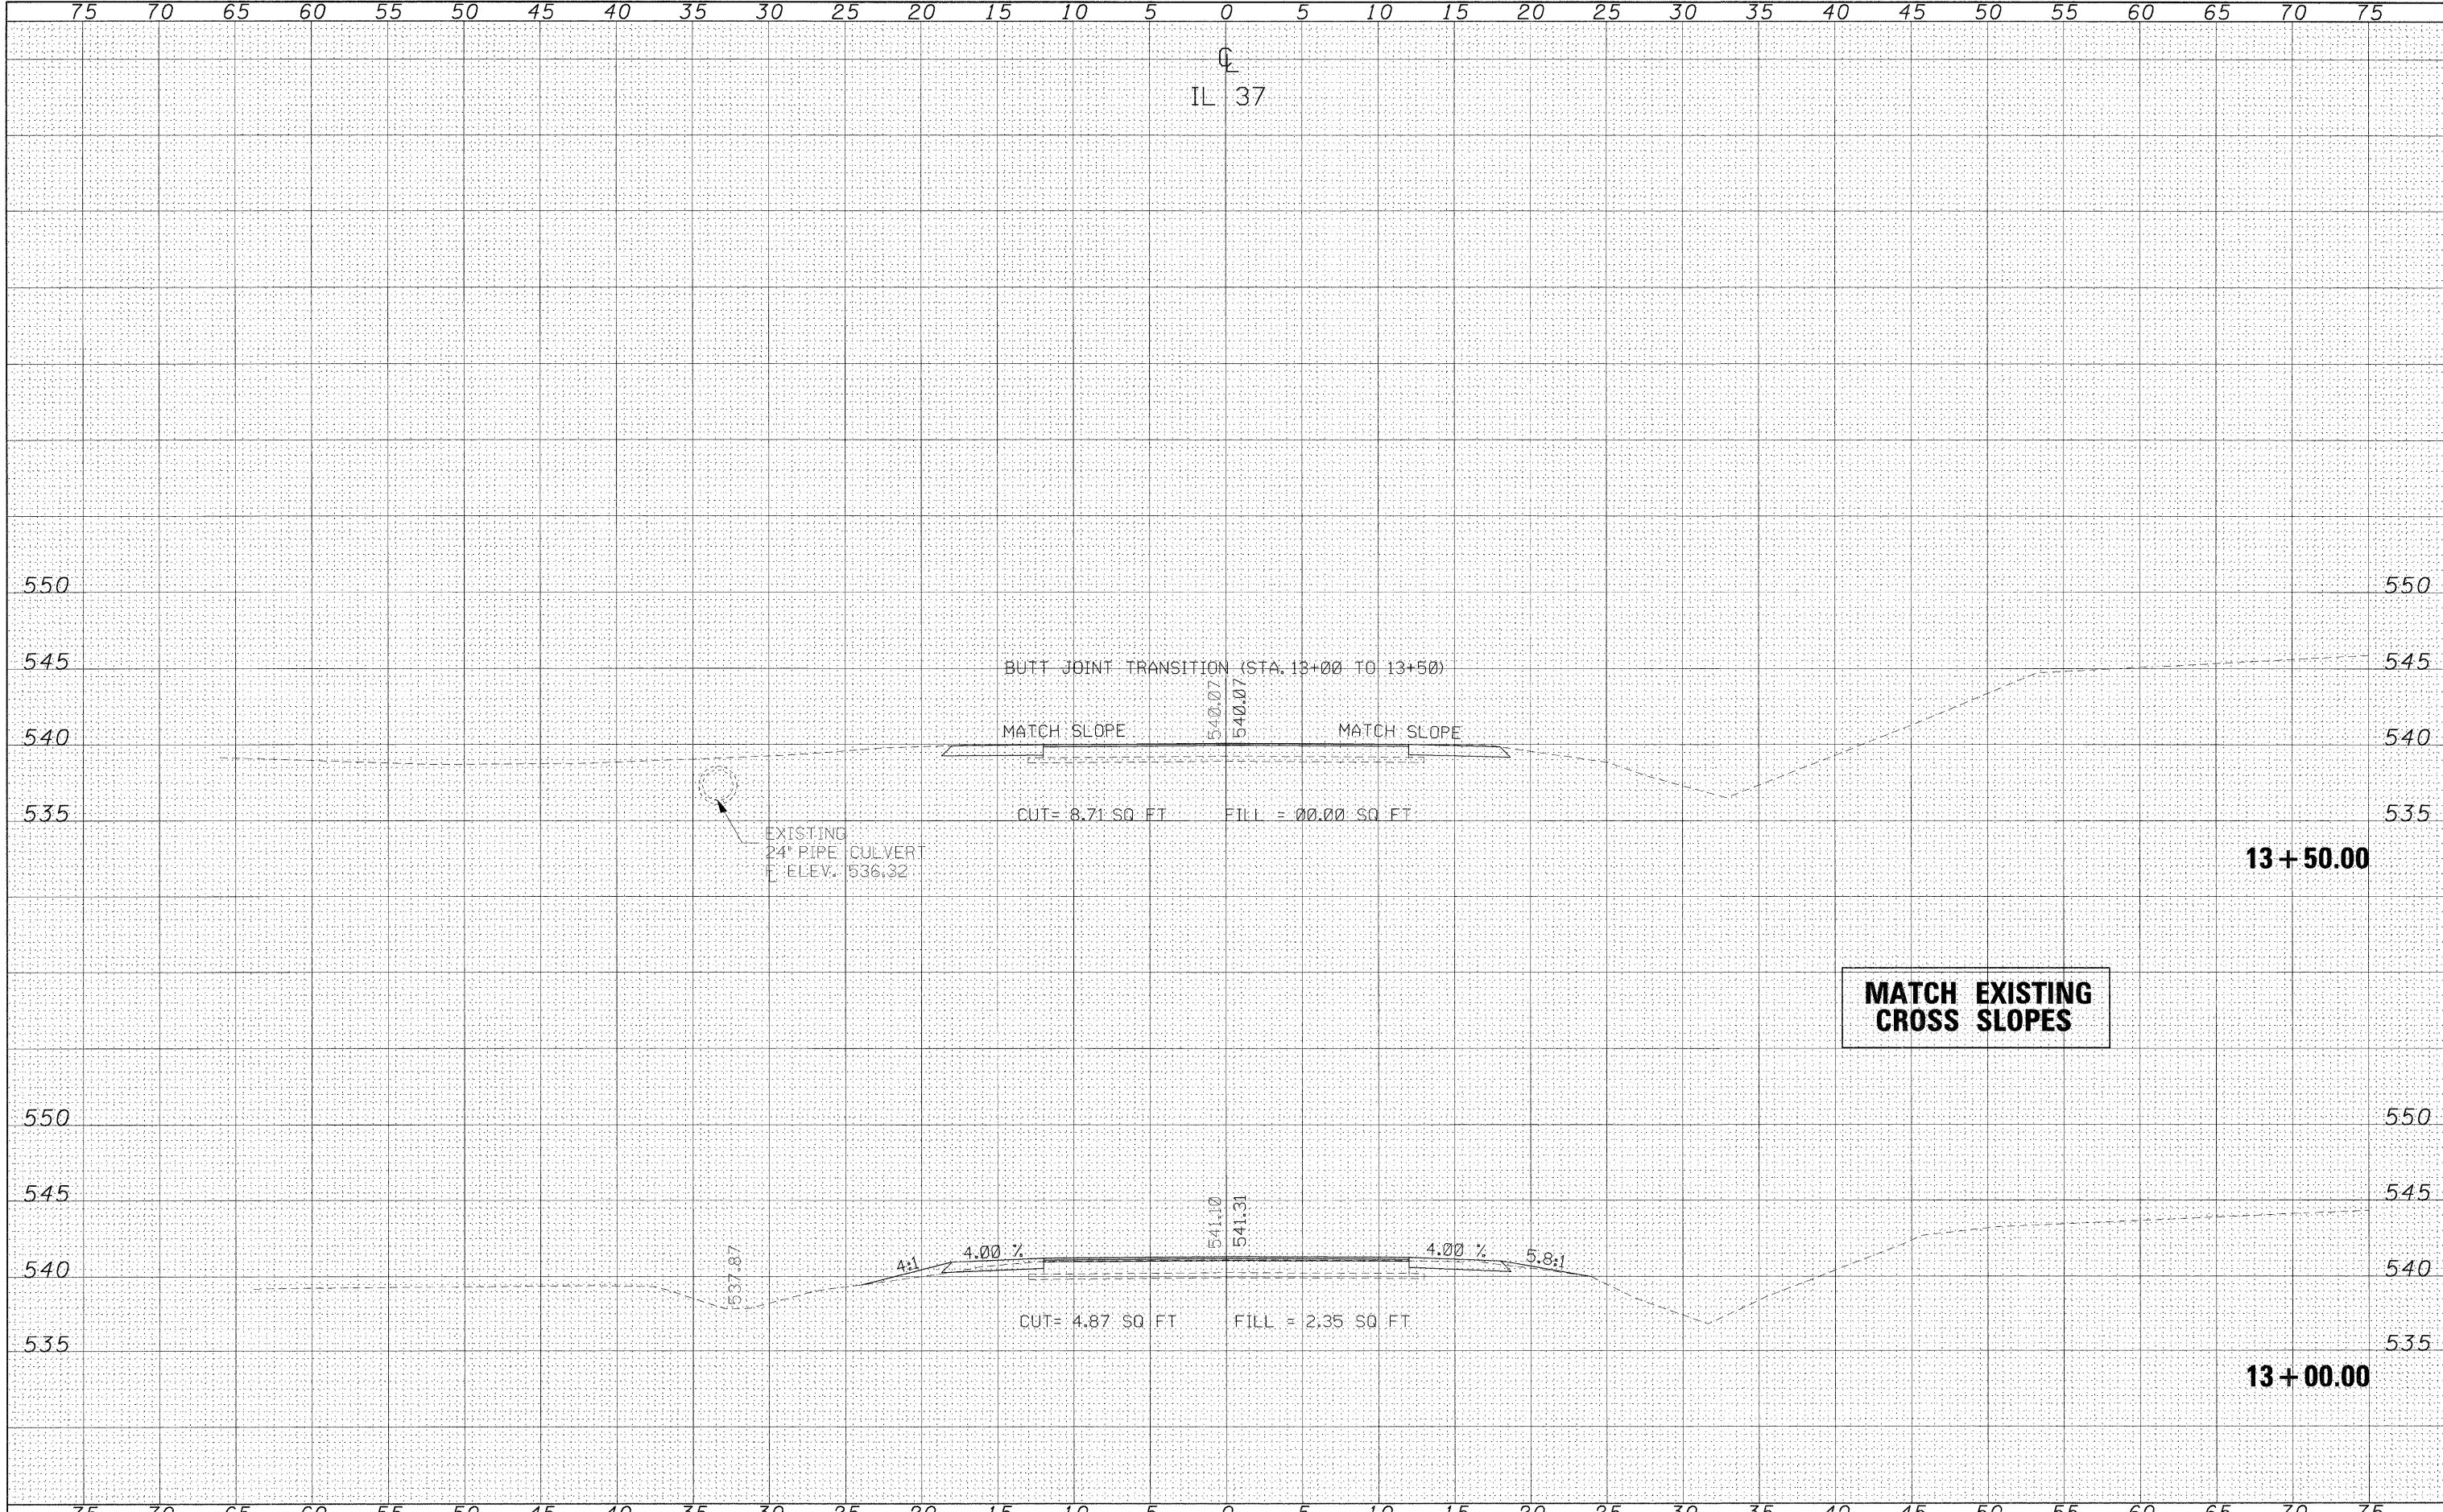

**MATCH EXISTING  
CROSS SLOPES**

FILE NAME =	USER NAME = *USER*	DESIGNED -	REVISED -	<b>STATE OF ILLINOIS DEPARTMENT OF TRANSPORTATION</b>	<b>CROSS SECTIONS IL 37</b>	F.A. RTE.	SECTION	COUNTY	TOTAL SHEETS	SHEET NO.	
*FILEL*		DRAWN -	REVISED -			148/37	113(N-1)	WILLIAMSON	91	76	
	PLOT SCALE = *SCALE*	CHECKED -	REVISED -			CONTRACT NO. 78113					
	PLOT DATE = *DATE*	DATE -	REVISED -			SCALE:	SHEET NO. OF SHEETS	STA. 13+00.00 TO STA. 13+50.00	ILLINOIS FED. AID PROJECT		