


DATE	
BY	
FINAL SURVEY	SURVEYED
NOTE BOOK	PLOTTED
NO.	TEMPLATE
	AREAS CHECKED

DATE	
BY	
ORIGINAL SURVEY	SURVEYED
NOTE BOOK	PLOTTED
NO.	TEMPLATE
	AREAS CHECKED

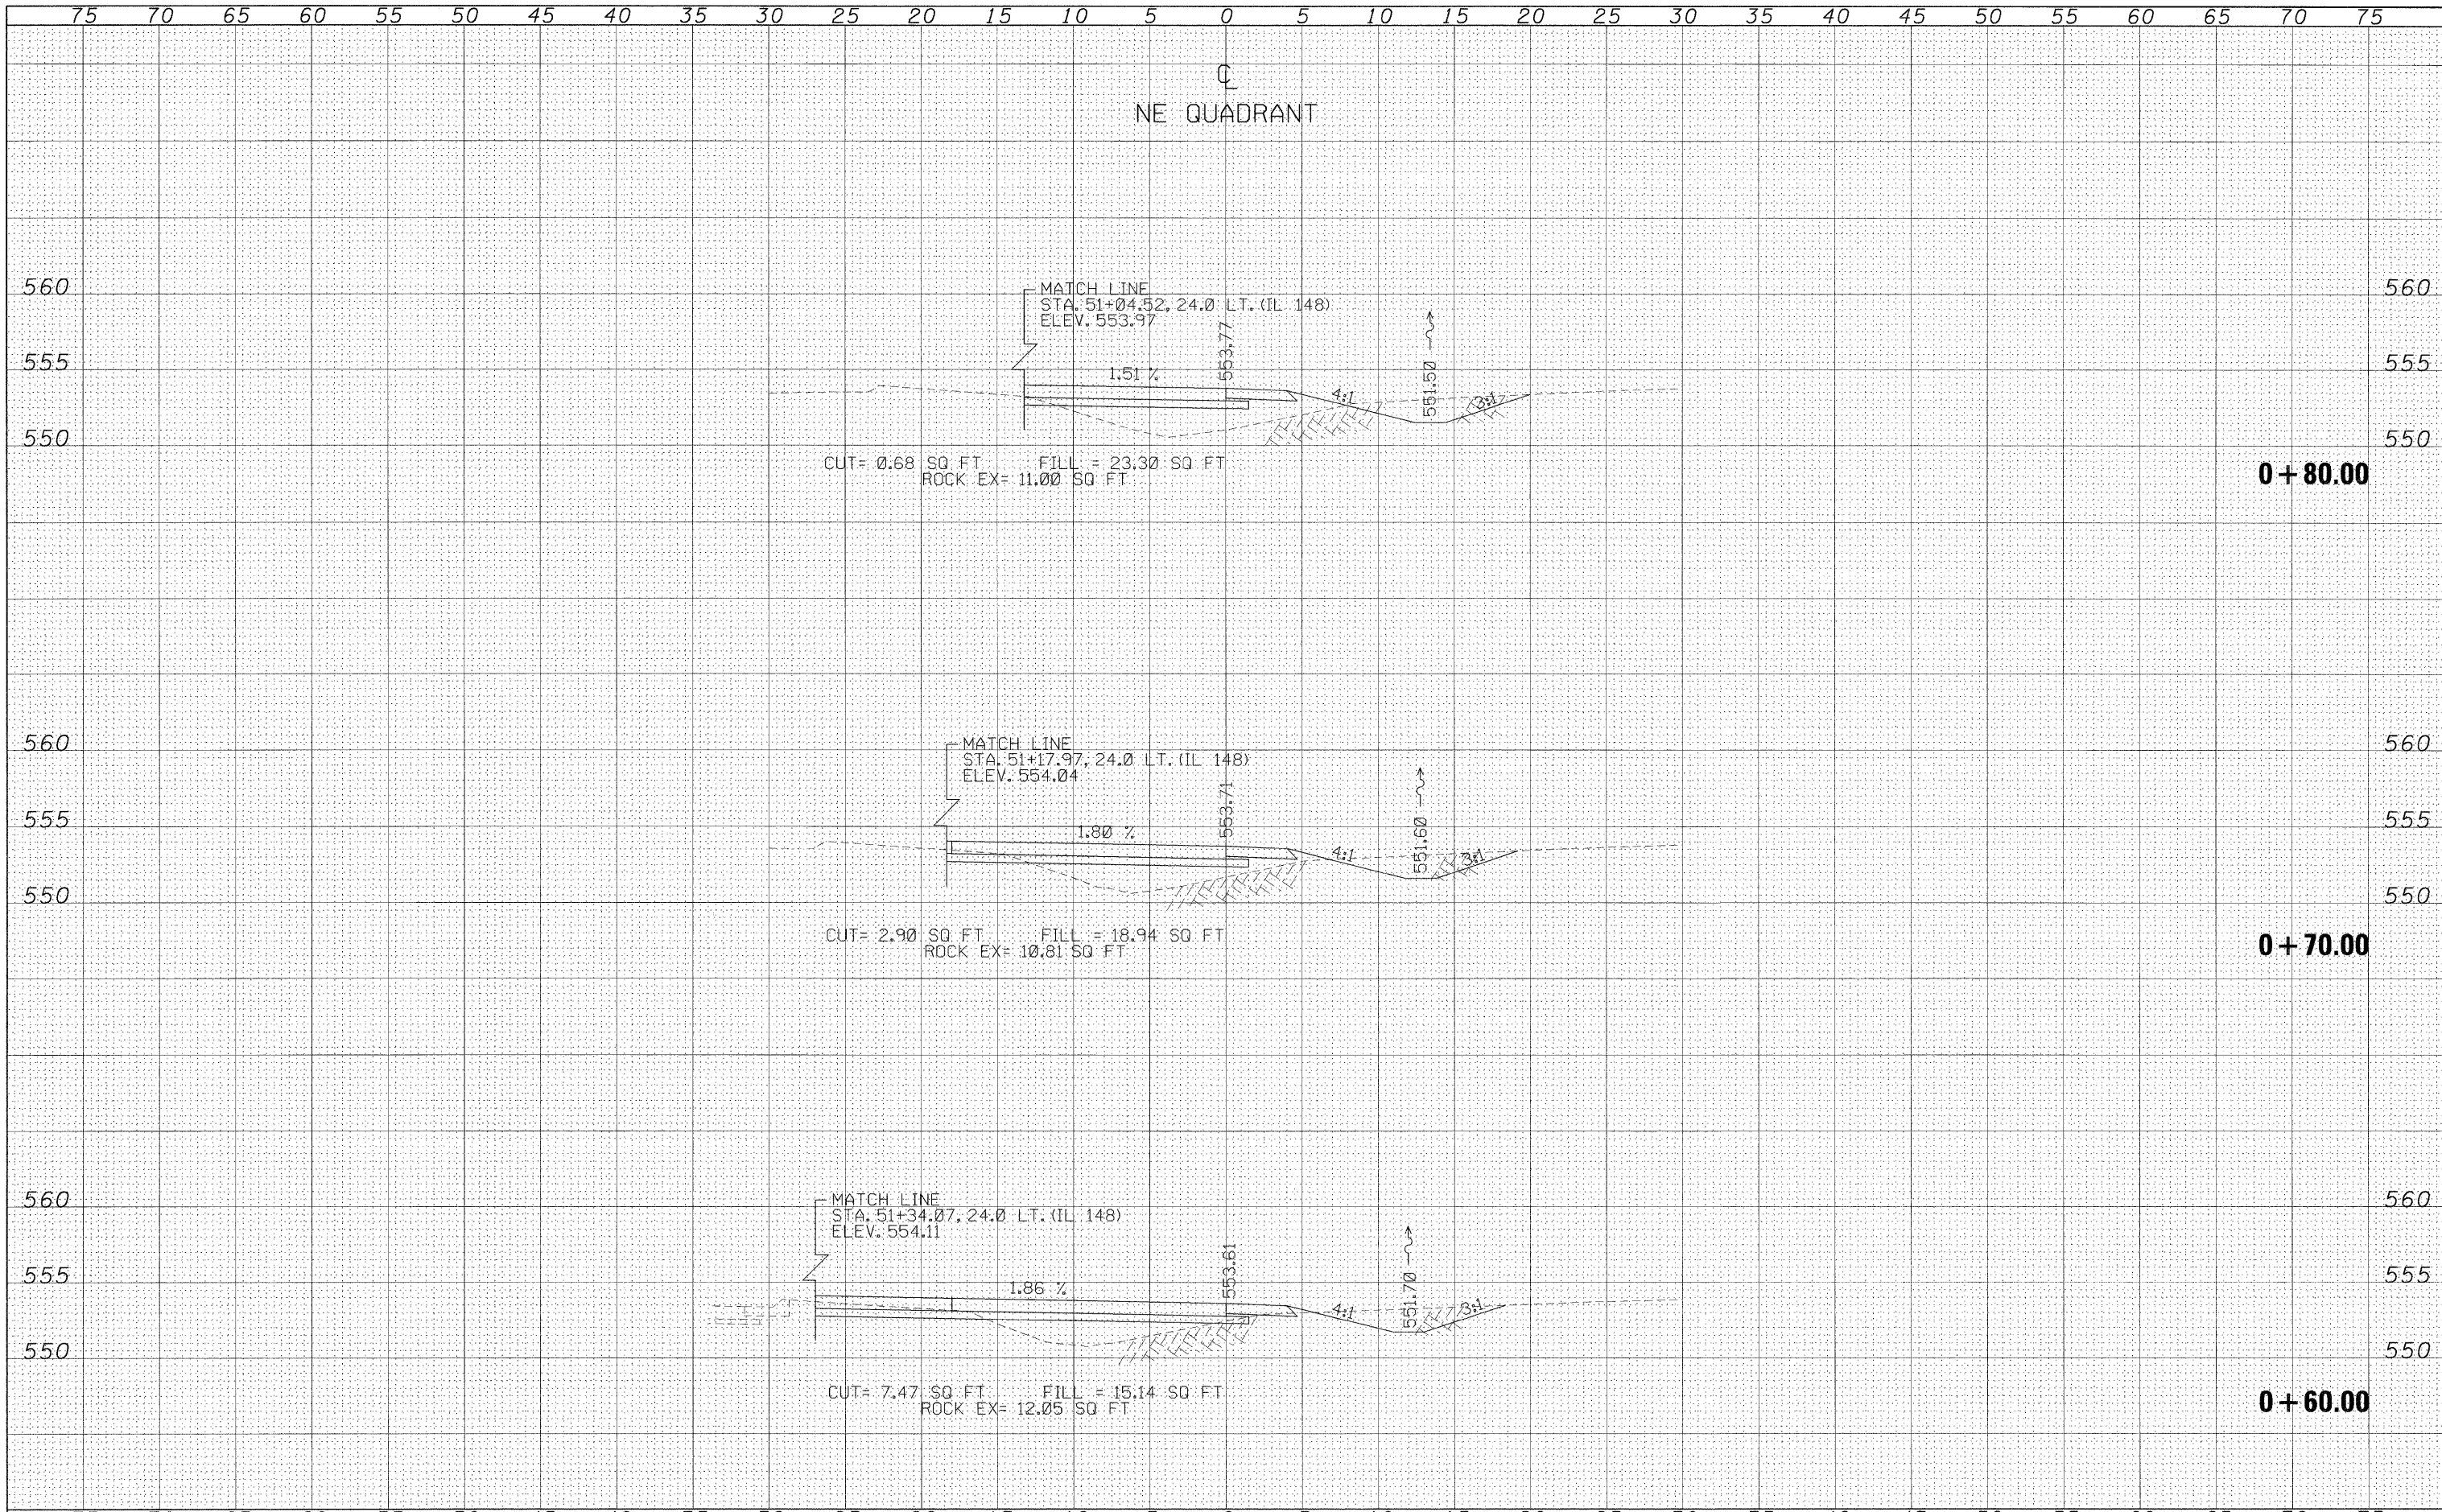

FILE NAME =
#FILEL*

USER NAME = #USER*
DESIGNED -
DRAWN -
PLOT SCALE = #SCALE*
CHECKED -
PLOT DATE = #DATE*
DATE -

REVISED -
REVISED -
REVISED -
REVISED -

**STATE OF ILLINOIS
DEPARTMENT OF TRANSPORTATION**

CROSS SECTIONS NORTHEAST QUADRANT

SCALE: SHEET NO. OF SHEETS STA. +60.00 TO STA. +80.00

F.A. RTE. 148/37	SECTION 113(N-1)	COUNTY WILLIAMSON	TOTAL SHEETS 91	SHEET NO. 79
CONTRACT NO. 78113			ILLINOIS FED. AID PROJECT	