


DATE	
BY	
FINAL SURVEY	
SURVEYED	
PLOTTED	
NOTE BOOK	
TEMPLATE	
AREAS CHECKED	
NO.	

DATE	
BY	
ORIGINAL SURVEY	
SURVEYED	
PLOTTED	
NOTE BOOK	
TEMPLATE	
AREAS CHECKED	
NO.	

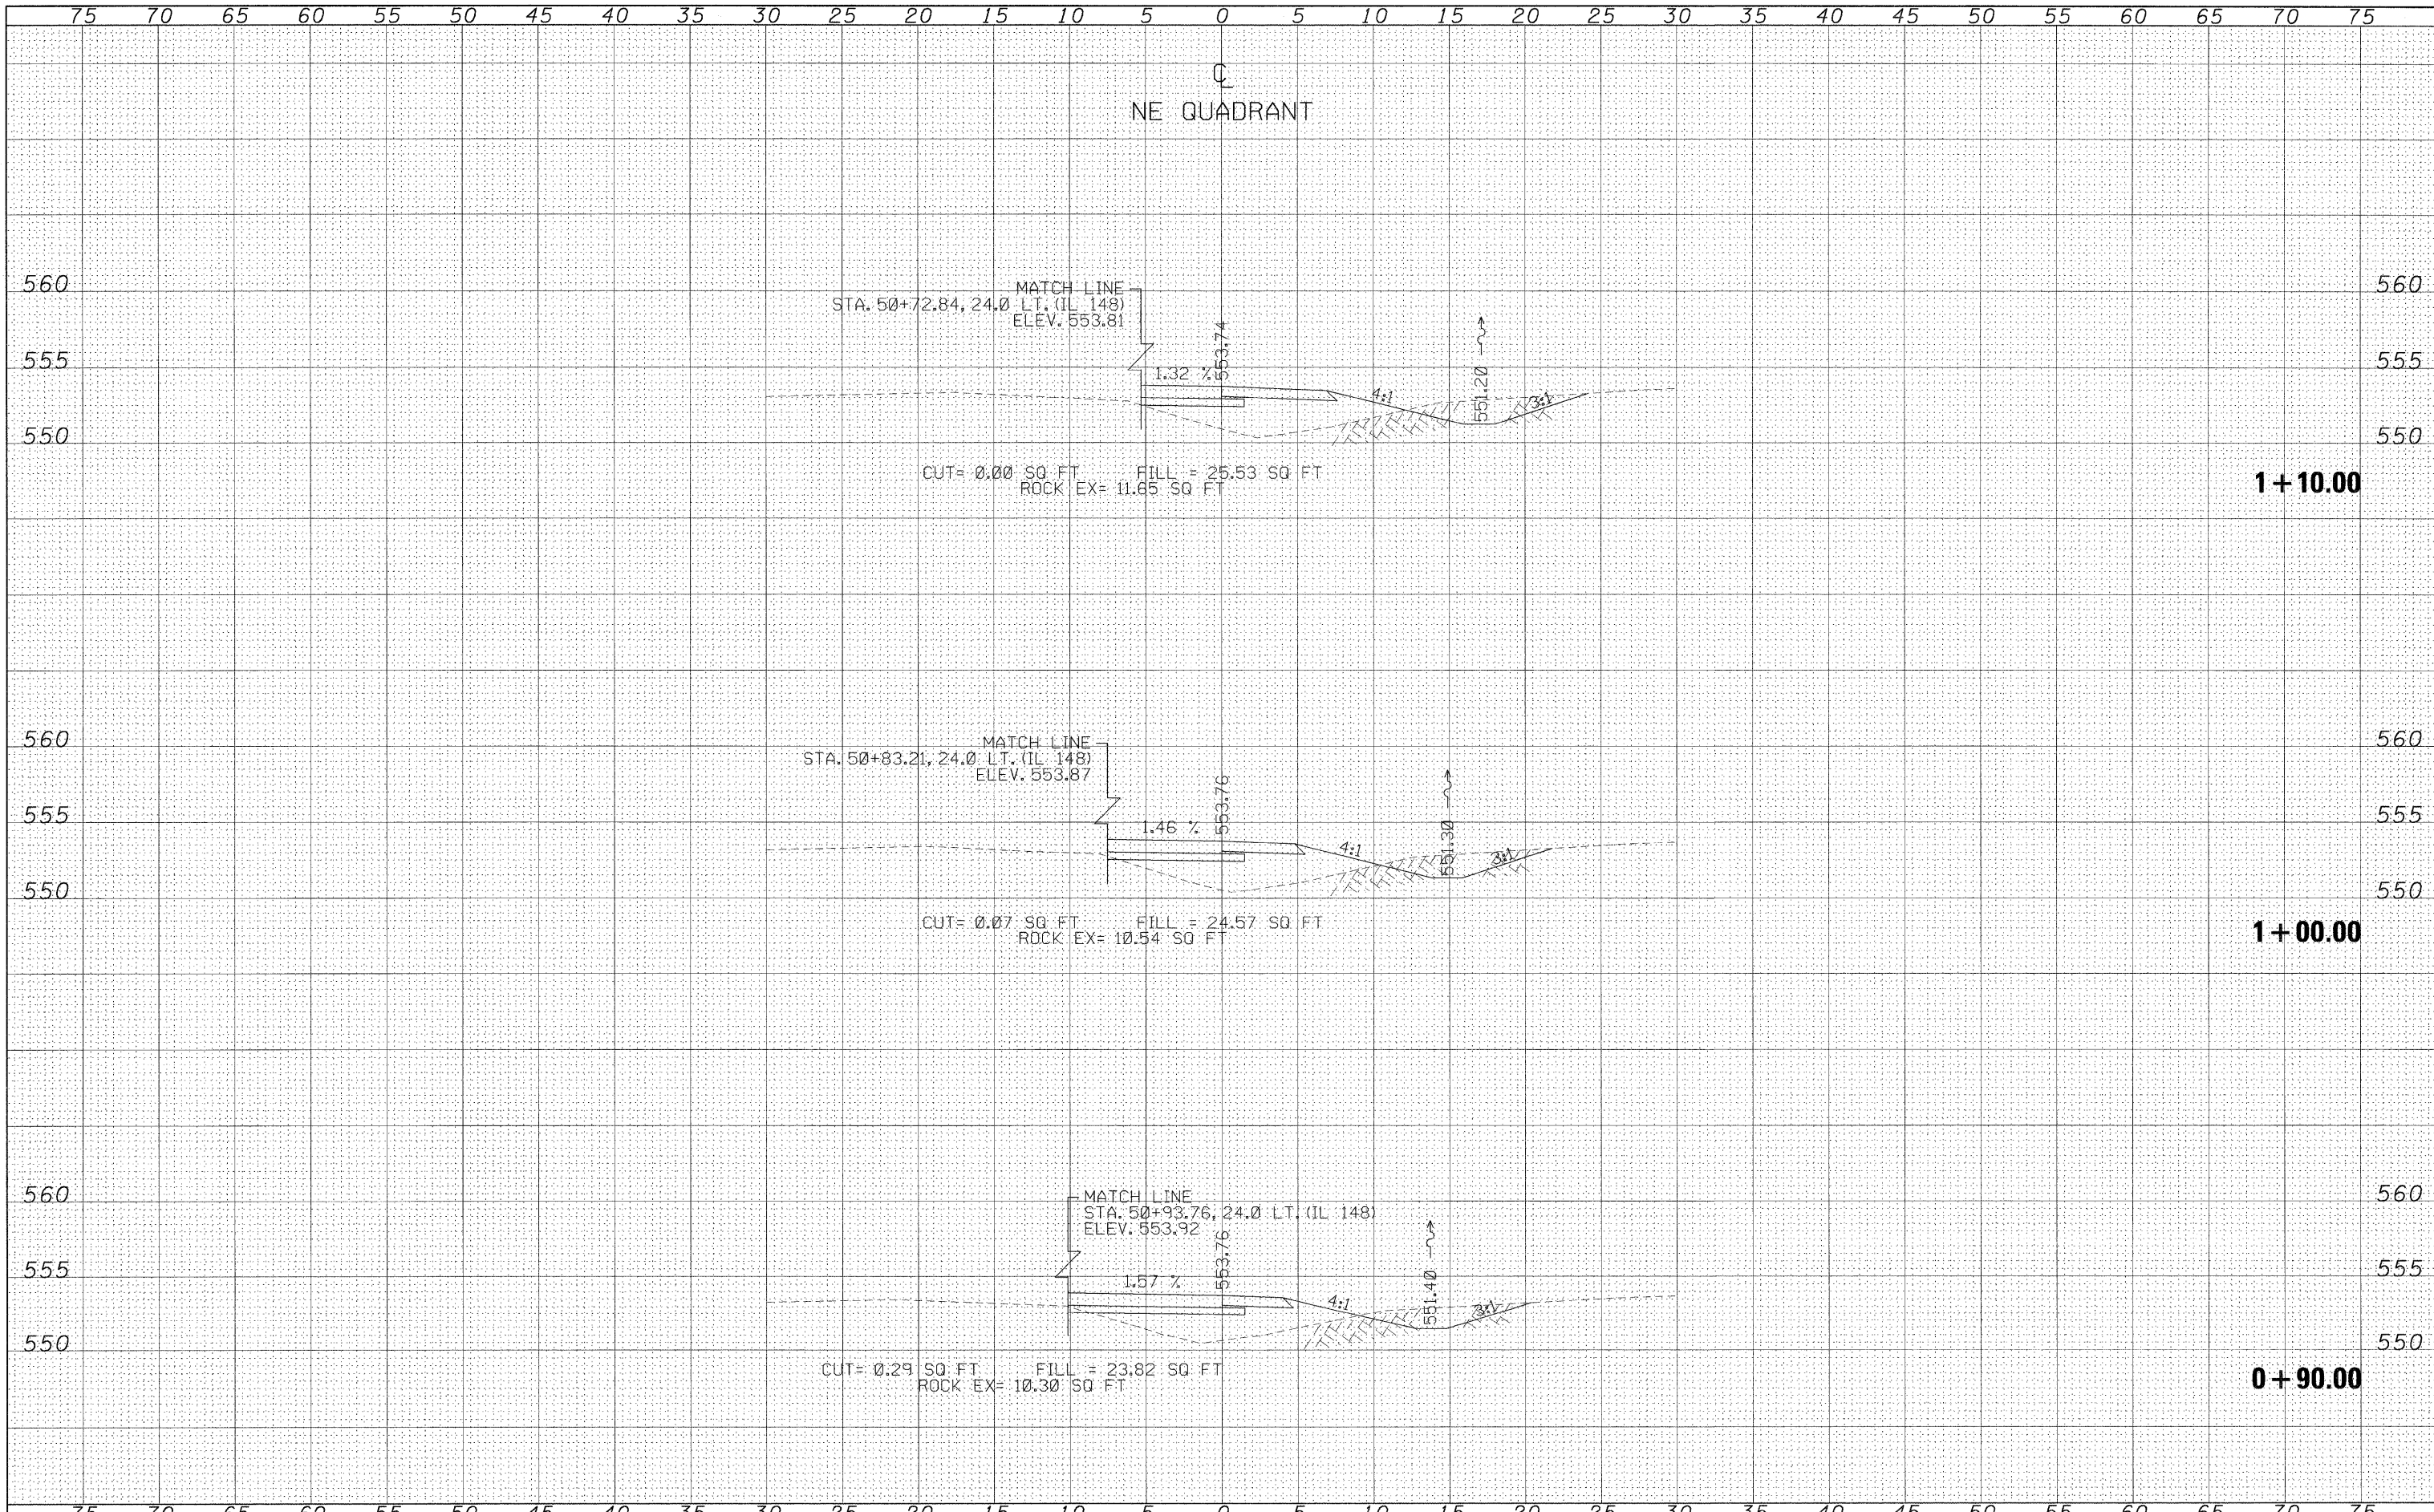

FILE NAME =
 #FILE#

USER NAME = #USER#	DESIGNED -	REVISED -
	DRAWN -	REVISED -
PLOT SCALE = #SCALE#	CHECKED -	REVISED -
PLOT DATE = #DATE#	DATE -	REVISED -

**STATE OF ILLINOIS
 DEPARTMENT OF TRANSPORTATION**

CROSS SECTIONS NORTHEAST QUADRANT

SCALE: SHEET NO. OF SHEETS STA. +90.00 TO STA. 1+10.00

F.A. RTE.	SECTION	COUNTY	TOTAL SHEETS	SHEET NO.
148/37	113(N-1)	WILLIAMSON	91	80
CONTRACT NO. 78113			ILLINOIS FED. AID PROJECT	