
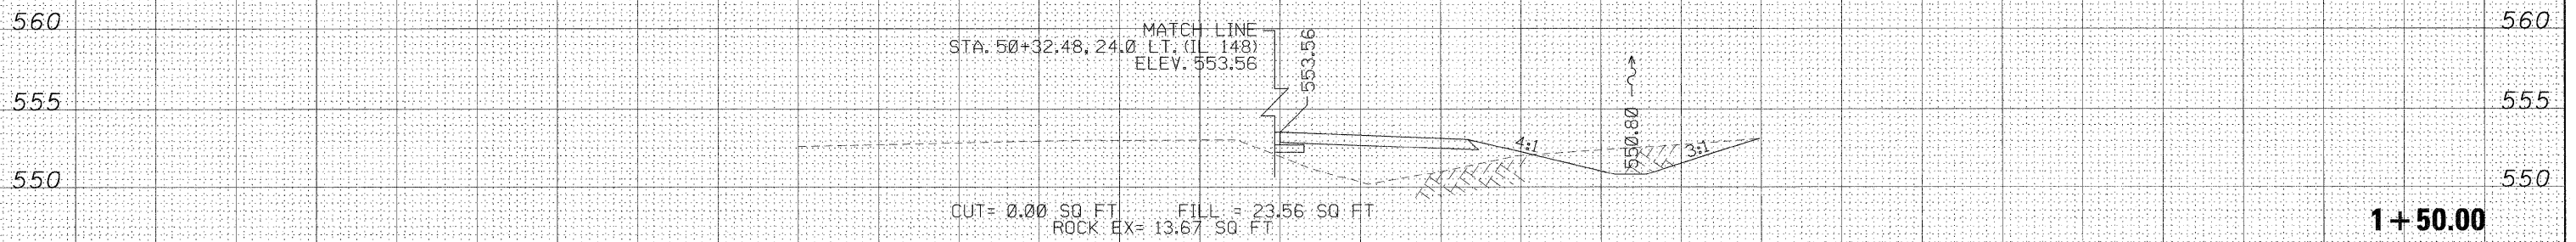


NE QUADRANT

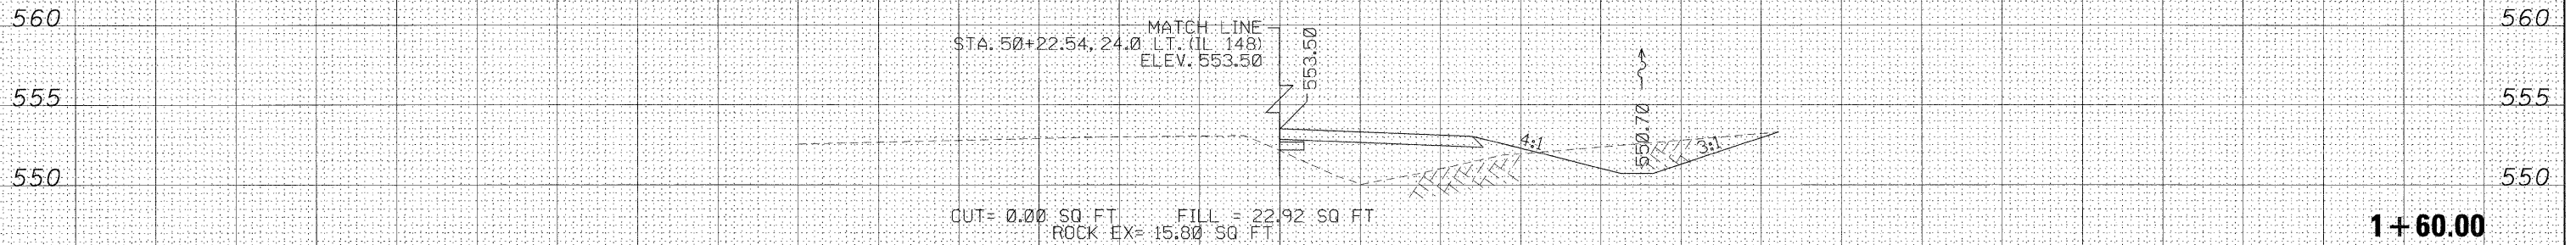

DATE	
BY	
FINAL SURVEY	SURVEYED
NOTE BOOK	PLOTTED
NO.	TEMPLATE
	AREAS CHECKED

DATE	
BY	
ORIGINAL SURVEY	SURVEYED
NOTE BOOK	PLOTTED
NO.	TEMPLATE
	AREAS CHECKED

FILE NAME =
\$FILEL\$

USER NAME = \$USER\$
DESIGNED -
DRAWN -
CHECKED -
DATE -

REVISED -
REVISED -
REVISED -
REVISED -

STATE OF ILLINOIS
DEPARTMENT OF TRANSPORTATION

CROSS SECTIONS NORTHEAST QUADRANT

SCALE: SHEET NO. OF SHEETS STA. 1+50.00 TO STA. 1+60.00

F.A. RTE.	SECTION	COUNTY	TOTAL SHEETS	SHEET NO.
148/37	113(N-1)	WILLIAMSON	91	82
CONTRACT NO. 78113			ILLINOIS FED. AID PROJECT	