


75 70 65 60 55 50 45 40 35 30 25 20 15 10 5 0 5 10 15 20 25 30 35 40 45 50 55 60 65 70 75

SE QUADRANT

| | |
|-----------------|---------------|
| DATE | BY |
| | |
| ORIGINAL SURVEY | SURVEYED |
| NOTE BOOK NO. | PLOTTED |
| | TEMPLATE |
| | AREAS CHECKED |

| | |
|-----------------|---------------|
| DATE | BY |
| | |
| ORIGINAL SURVEY | SURVEYED |
| NOTE BOOK NO. | PLOTTED |
| | TEMPLATE |
| | AREAS CHECKED |

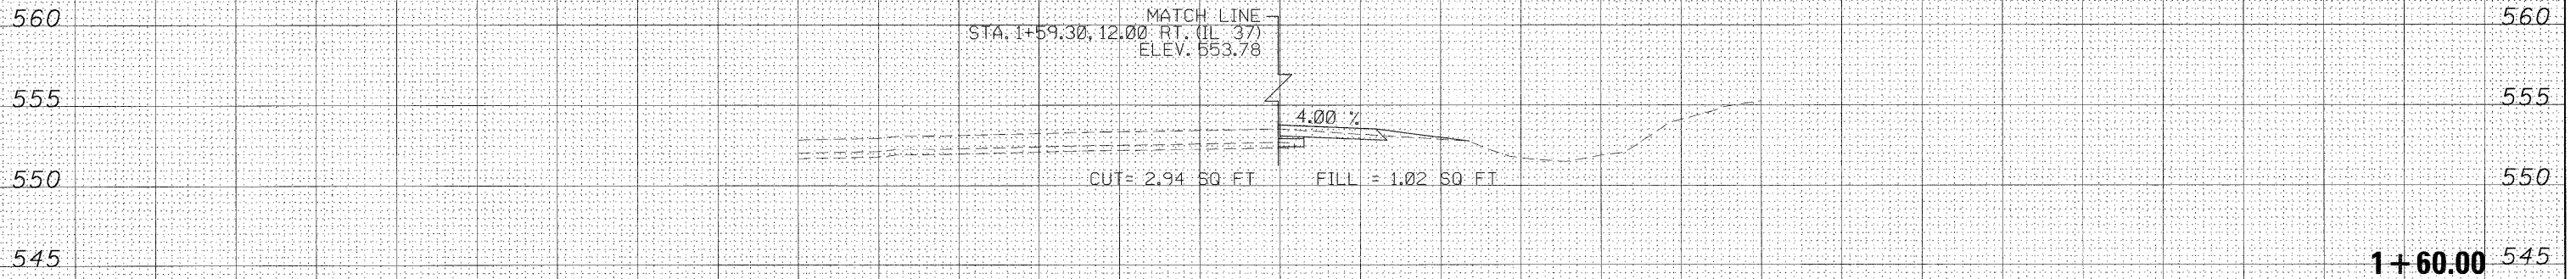

| | | | | | | | | | | | |
|-------------|--------------------|------------|-----------|---|--|--|----------|--------------------|--------------|-----------|--|
| FILE NAME = | USER NAME = #USER# | DESIGNED - | REVISED - | STATE OF ILLINOIS DEPARTMENT OF TRANSPORTATION | CROSS SECTIONS SOUTHEAST QUADRANT | F.A. RTE. | SECTION | COUNTY | TOTAL SHEETS | SHEET NO. | |
| #FILEL# | | DRAWN - | REVISED - | | | 148/37 | 113(N-1) | WILLIAMSON | 91 | 91 | |
| | | CHECKED - | REVISED - | | | SCALE: SHEET NO. OF SHEETS STA. 1+60.00 TO STA. 1+60.00 | | CONTRACT NO. 78113 | | | |
| | | DATE - | REVISED - | | | ILLINOIS FED. AID PROJECT | | | | | |