


50' TRANSITION TO BUTT JOINT  
(SEE DETAIL, SHT. 32)

CL FAP 322 (US 51)

PR. HMA SHOULDERS 6" AND  
PR. AGG. SHOULDERS, TY. B  
START STA. 296+00

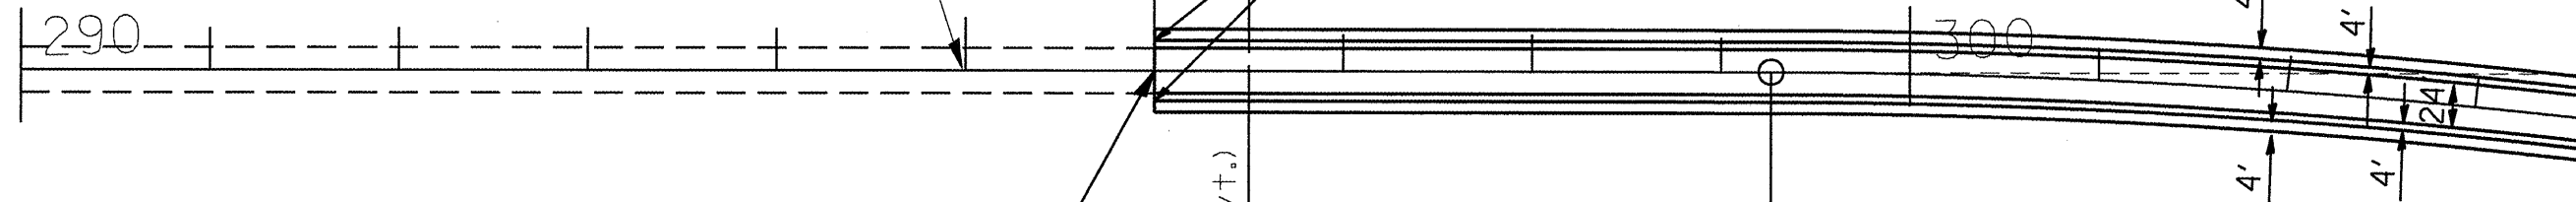

PROP. PROJECT BEGINS  
STA. 296+00 (BUTT JOINT)

Ex. Butt Joint (Begin PCC Pavt.)  
Sta. 296+50

PC STA. 299+26.41

STATE OF ILLINOIS  
DEPARTMENT OF TRANSPORTATION

PLAN LAYOUT  
STA. 296 ± 00 TO STA. 303 ± 50

FILE NAME =  
c:\p\work\p\WIDOT\MCCORDKRV\0169663\78

USER NAME = mcoordkr  
7-sh-t-pl-en.dgn  
PLOT SCALE = 100.0000' / IN.  
PLOT DATE = 1/25/2010

DESIGNED -	---	REVISED -	-----
DRAWN -	---	REVISED -	-----
CHECKED -	---	REVISED -	-----
DATE -	-----	REVISED -	-----

SCALE: _____	SHEET NO. _____ OF _____ SHEETS	STA. _____ TO STA. _____
--------------	---------------------------------	--------------------------

F.A.P. RTE. 322	SECTION 16-7185-3	COUNTY PEBBY	TOTAL SHEETS 37	SHEET NO. 14
CONTRACT NO. 78167				
ILLINOIS FED. AID PROJECT				