


NOTE:  
FOR STREETS AND ENTRANCES,  
SEE DETAIL, SHT. 34.

☉ FAP 322 (US 51)

PR. AGG. WEDGE SHOULDERS, TY. B  
END RT. STA. 401+66 AND  
LT. STA. 402+25

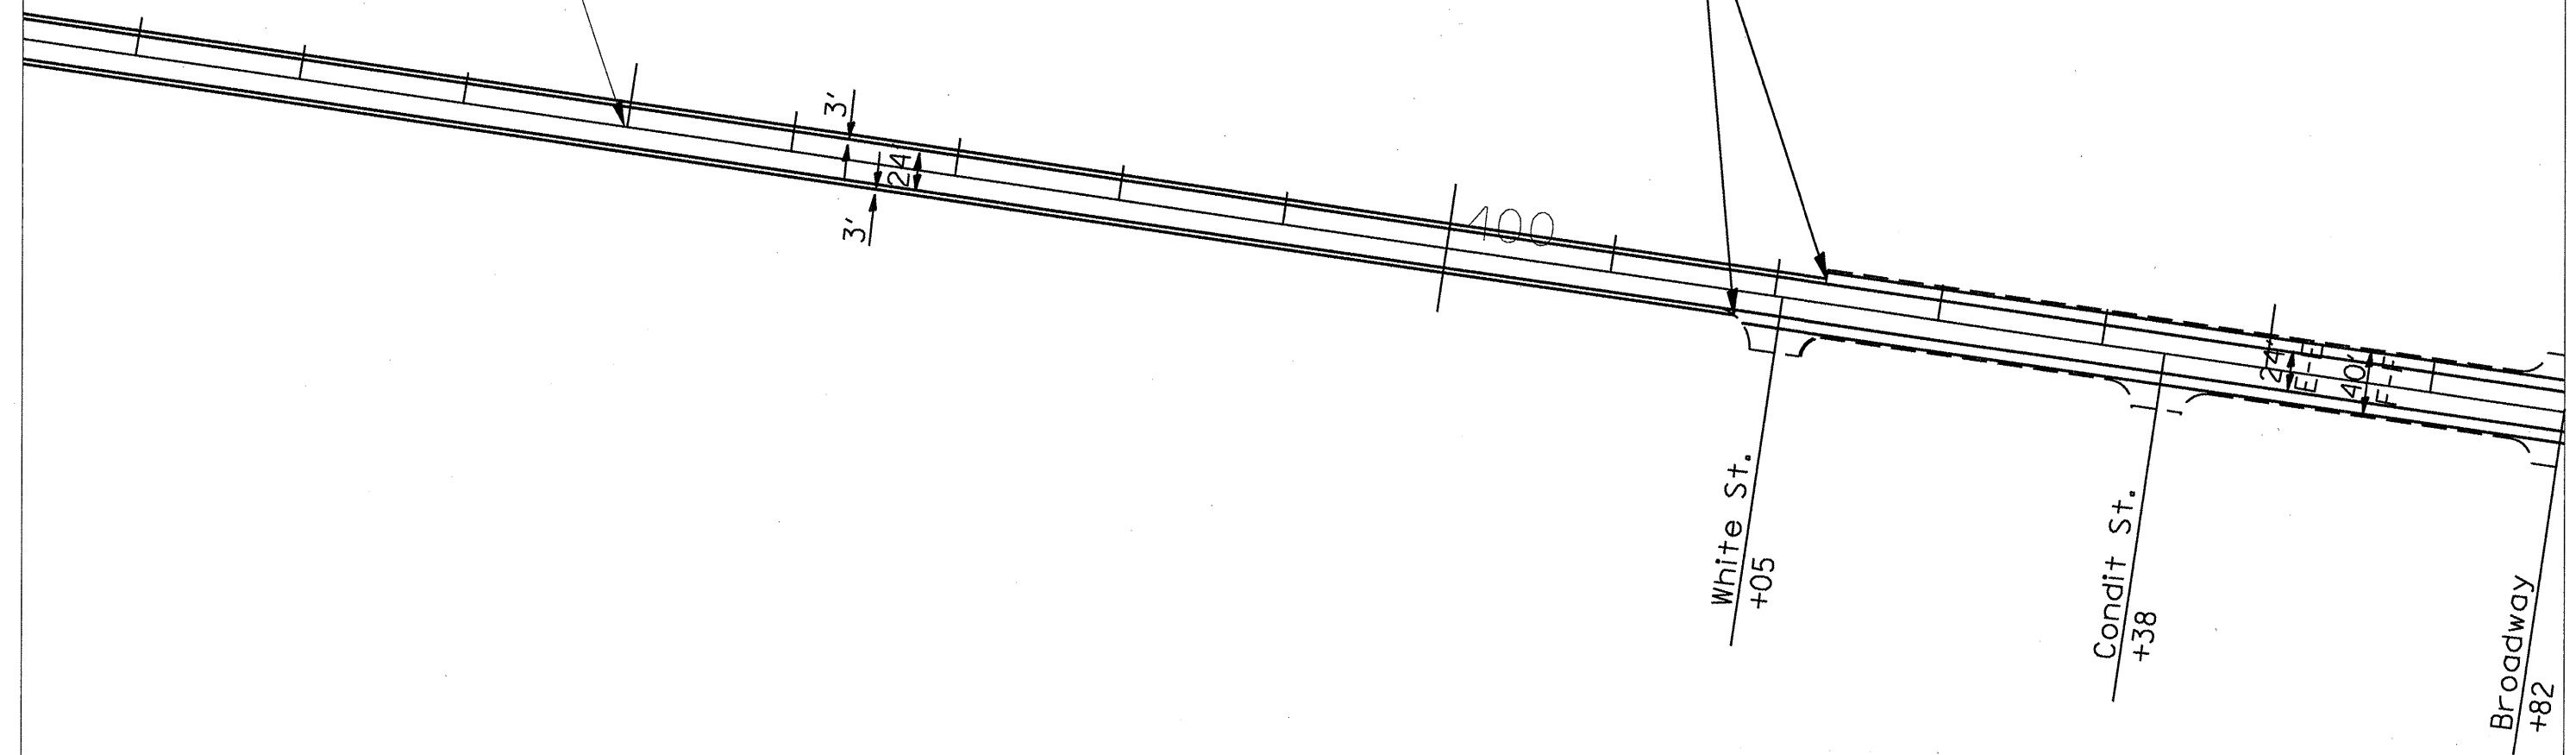

FILE NAME =	USER NAME = mccoordkr	DESIGNED -	REVISED -	<b>STATE OF ILLINOIS DEPARTMENT OF TRANSPORTATION</b>	<b>PLAN LAYOUT</b>		F.A.P. RTE.	SECTION	COUNTY	TOTAL SHEETS	SHEET NO.	
ca:\pwork\k\PWIDOT\MCCORDKR\d0169663\78	7-shr-plan.dgn	DRAWN -	REVISED -		--- STA. 391 ± 40 TO STA. 406 ± 82 ---		322	16-7185-3	PEBBY	37	20	
	PLOT SCALE = 100.0000' / IN.	CHECKED -	REVISED -		SCALE: _____	SHEET NO. _____ OF _____ SHEETS	STA. _____ TO STA. _____	CONTRACT NO. 78167				
	PLOT DATE = 1/25/2010	DATE -	REVISED -		ILLINOIS FED. AID PROJECT							