


☉ FAP 322 (US 51)

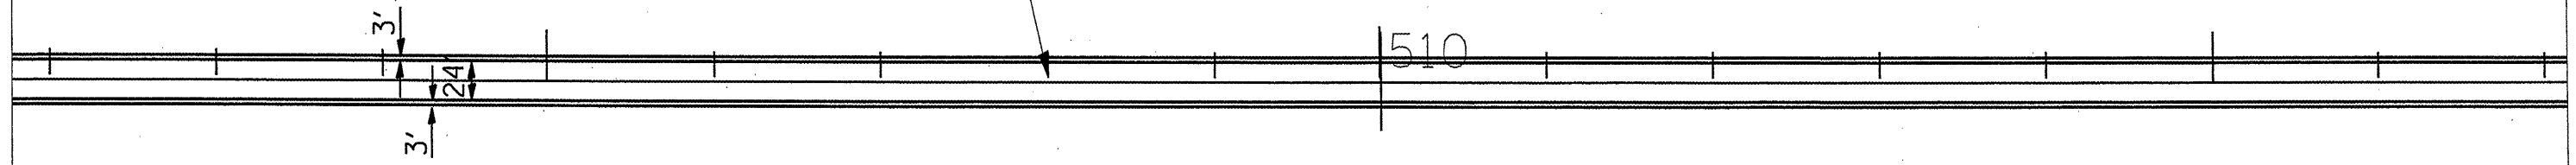

NOTE:  
FOR SIDE ROADS AND ENTRANCES,  
SEE DETAIL, SHT. 34.

FILE NAME =	USER NAME = mcoordkr	DESIGNED -	REVISED -	<b>STATE OF ILLINOIS DEPARTMENT OF TRANSPORTATION</b>	<b>PLAN LAYOUT</b> --- STA. 502 ± 00 TO STA. 517 ± 00 ---	F.A.P. RTE.	SECTION	COUNTY	TOTAL SHEETS	SHEET NO.
ca\pwwork\PHIDOT\MCCORDKR\d0169663\78	67-shb-plan.dgn	DRAWN -	REVISED -			322	16-7185-3	PEBBY	37	27
PLOT SCALE = 100.0000' / IN.	CHECKED -	REVISED -	REVISED -			CONTRACT NO. 78167				
PLOT DATE = 1/8/2010	DATE -	REVISED -	REVISED -			ILLINOIS FED. AID PROJECT				
					SCALE: _____	SHEET NO. _____ OF _____ SHEETS		STA. _____ TO STA. _____		