


PR. AGG. WEDGE SHOULDERS, TY. B  
 RT. STA. 467+09 TO  
 RT. STA. 527+00

30' TRANSITION  
 (SEE DETAIL, SHT. 32)

TAPER PR. AGGREGATE WEDGE  
 SHOULDER FROM 3' TO 10' FROM  
 EDGE OF PAVEMENT IN 100'.

☉ FAP 322 (US 51)

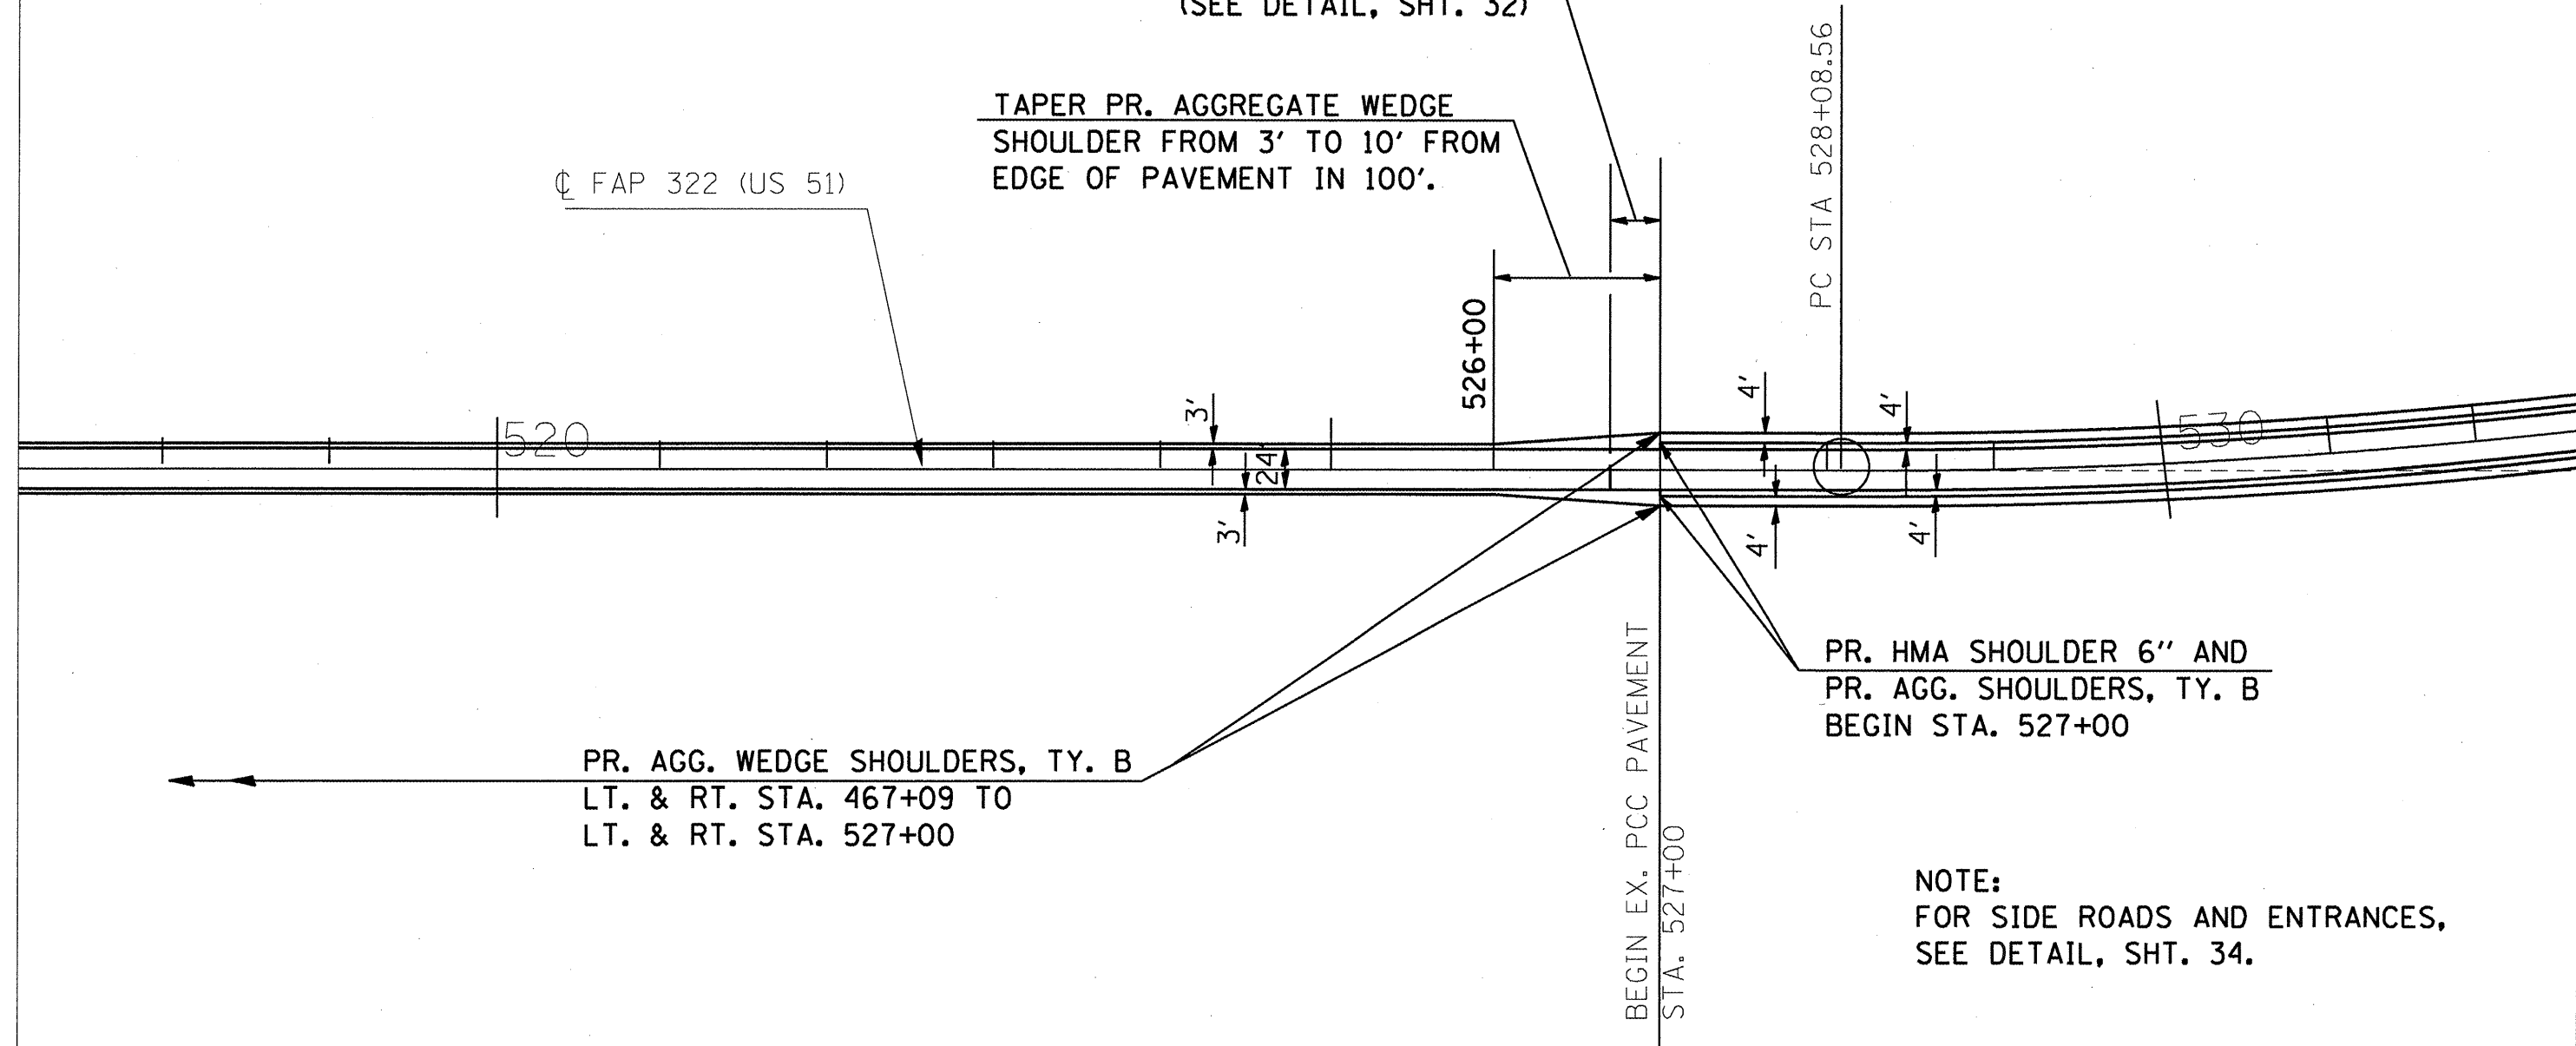

PR. AGG. WEDGE SHOULDERS, TY. B  
 LT. & RT. STA. 467+09 TO  
 LT. & RT. STA. 527+00

PR. HMA SHOULDER 6" AND  
 PR. AGG. SHOULDERS, TY. B  
 BEGIN STA. 527+00

NOTE:  
 FOR SIDE ROADS AND ENTRANCES,  
 SEE DETAIL, SHT. 34.

FILE NAME =	USER NAME = mcoordkr	DESIGNED -	REVISED -
0:\pwork\VPWIDOT\MCCORDKR\0169663\78	37-shc-plan.dgn	DRAWN -	REVISED -
	PLOT SCALE = 100,0000' / IN.	CHECKED -	REVISED -
	PLOT DATE = 1/25/2010	DATE -	REVISED -

STATE OF ILLINOIS  
 DEPARTMENT OF TRANSPORTATION

PLAN LAYOUT	
STA. 517 ± 00 TO STA. 532 ± 00	
SCALE: _____	SHEET NO. ____ OF ____ SHEETS STA. _____ TO STA. _____

F.A.P. RTE.	SECTION	COUNTY	TOTAL SHEETS	SHEET NO.
322	16-7185-3	PEBBY	37	28
				CONTRACT NO. 78167
ILLINOIS FED. AID PROJECT				