



**DETAIL FOR BUTT JOINT
BEGINNING AND ENDING OF PROJECT**

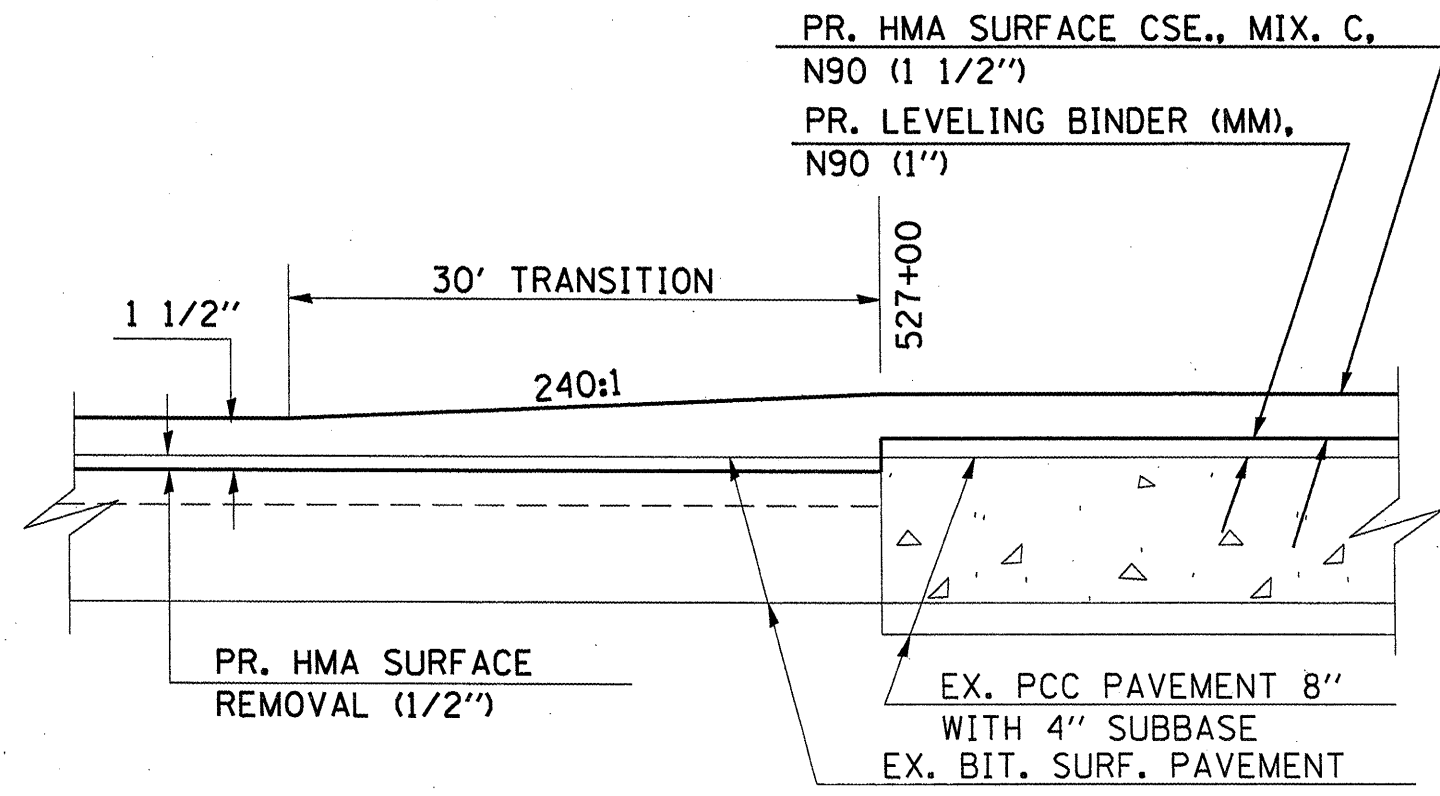

**DETAIL FOR TRANSITION AT STA. 527+00
FROM EXIST. BIT. SURFACE PAVEMENT
TO EX. PCC PAVEMENT**

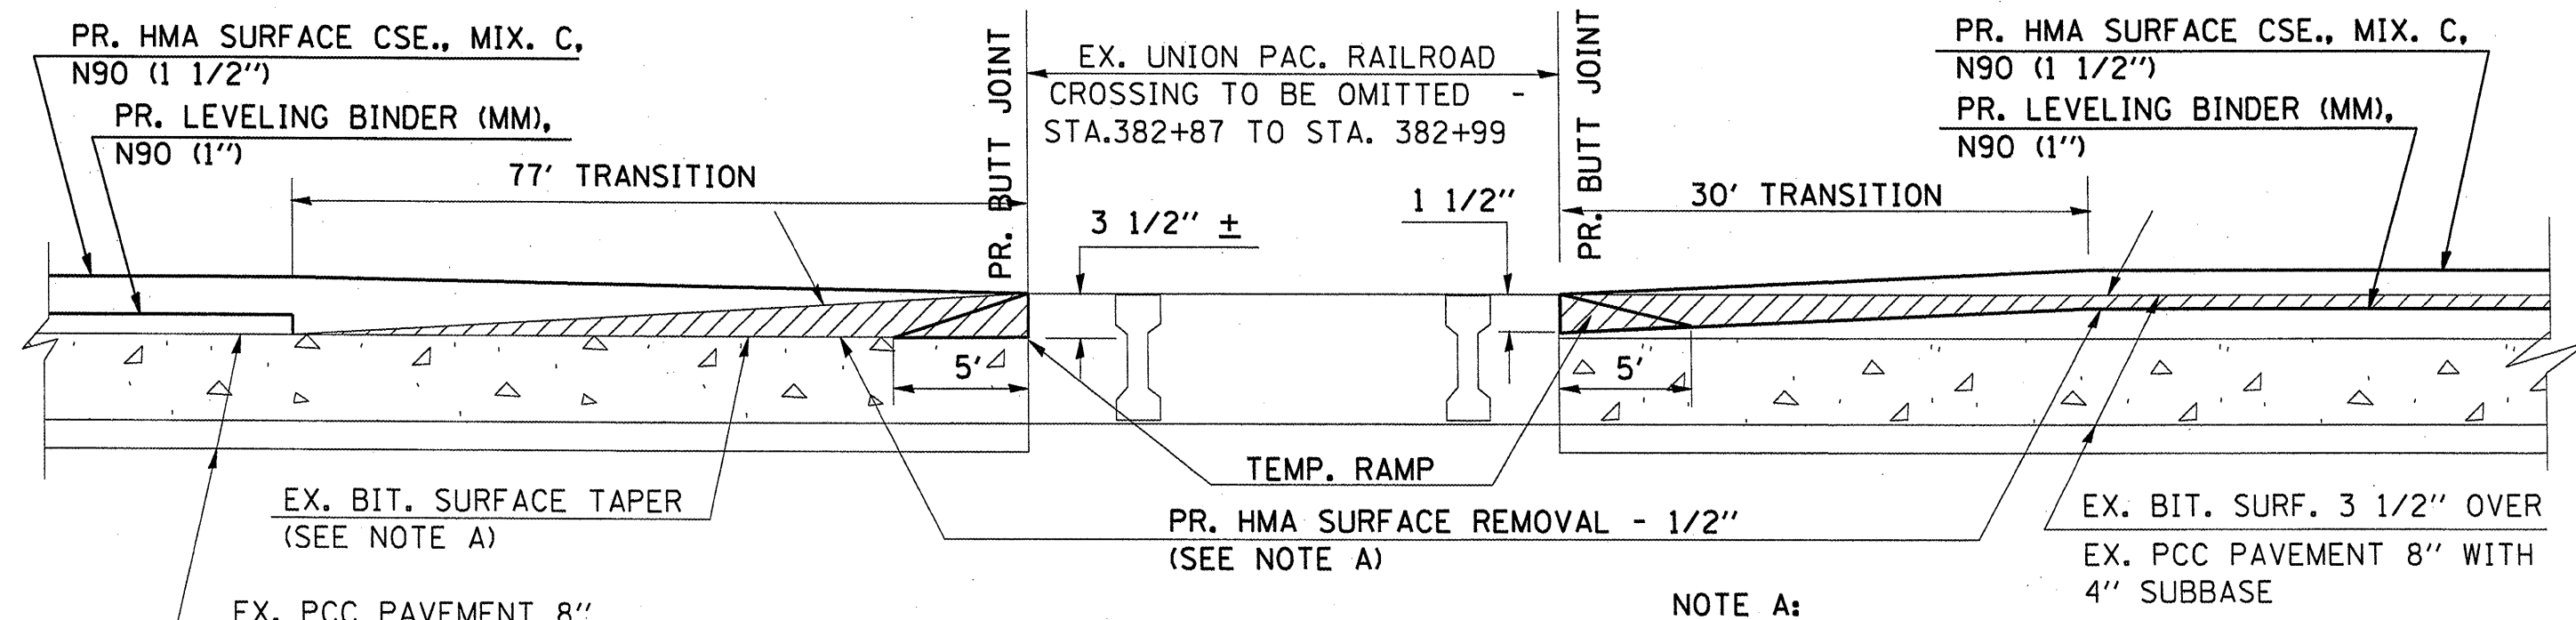

**DETAIL FOR BUTT JOINT
AT RAILROAD CROSSING
STA. 382+87 AND 382+99**

NOTE A:
THE COST OF THE BIT. TAPER REMOVAL AT STA. 382+87 AND BUTT JOINT REMOVAL AT STA. 382+99 AT THE RR CROSSING SHALL BE PAID FOR AS HOT-MIX ASPHALT SURFACE REMOVAL - BUTT JOINT.