


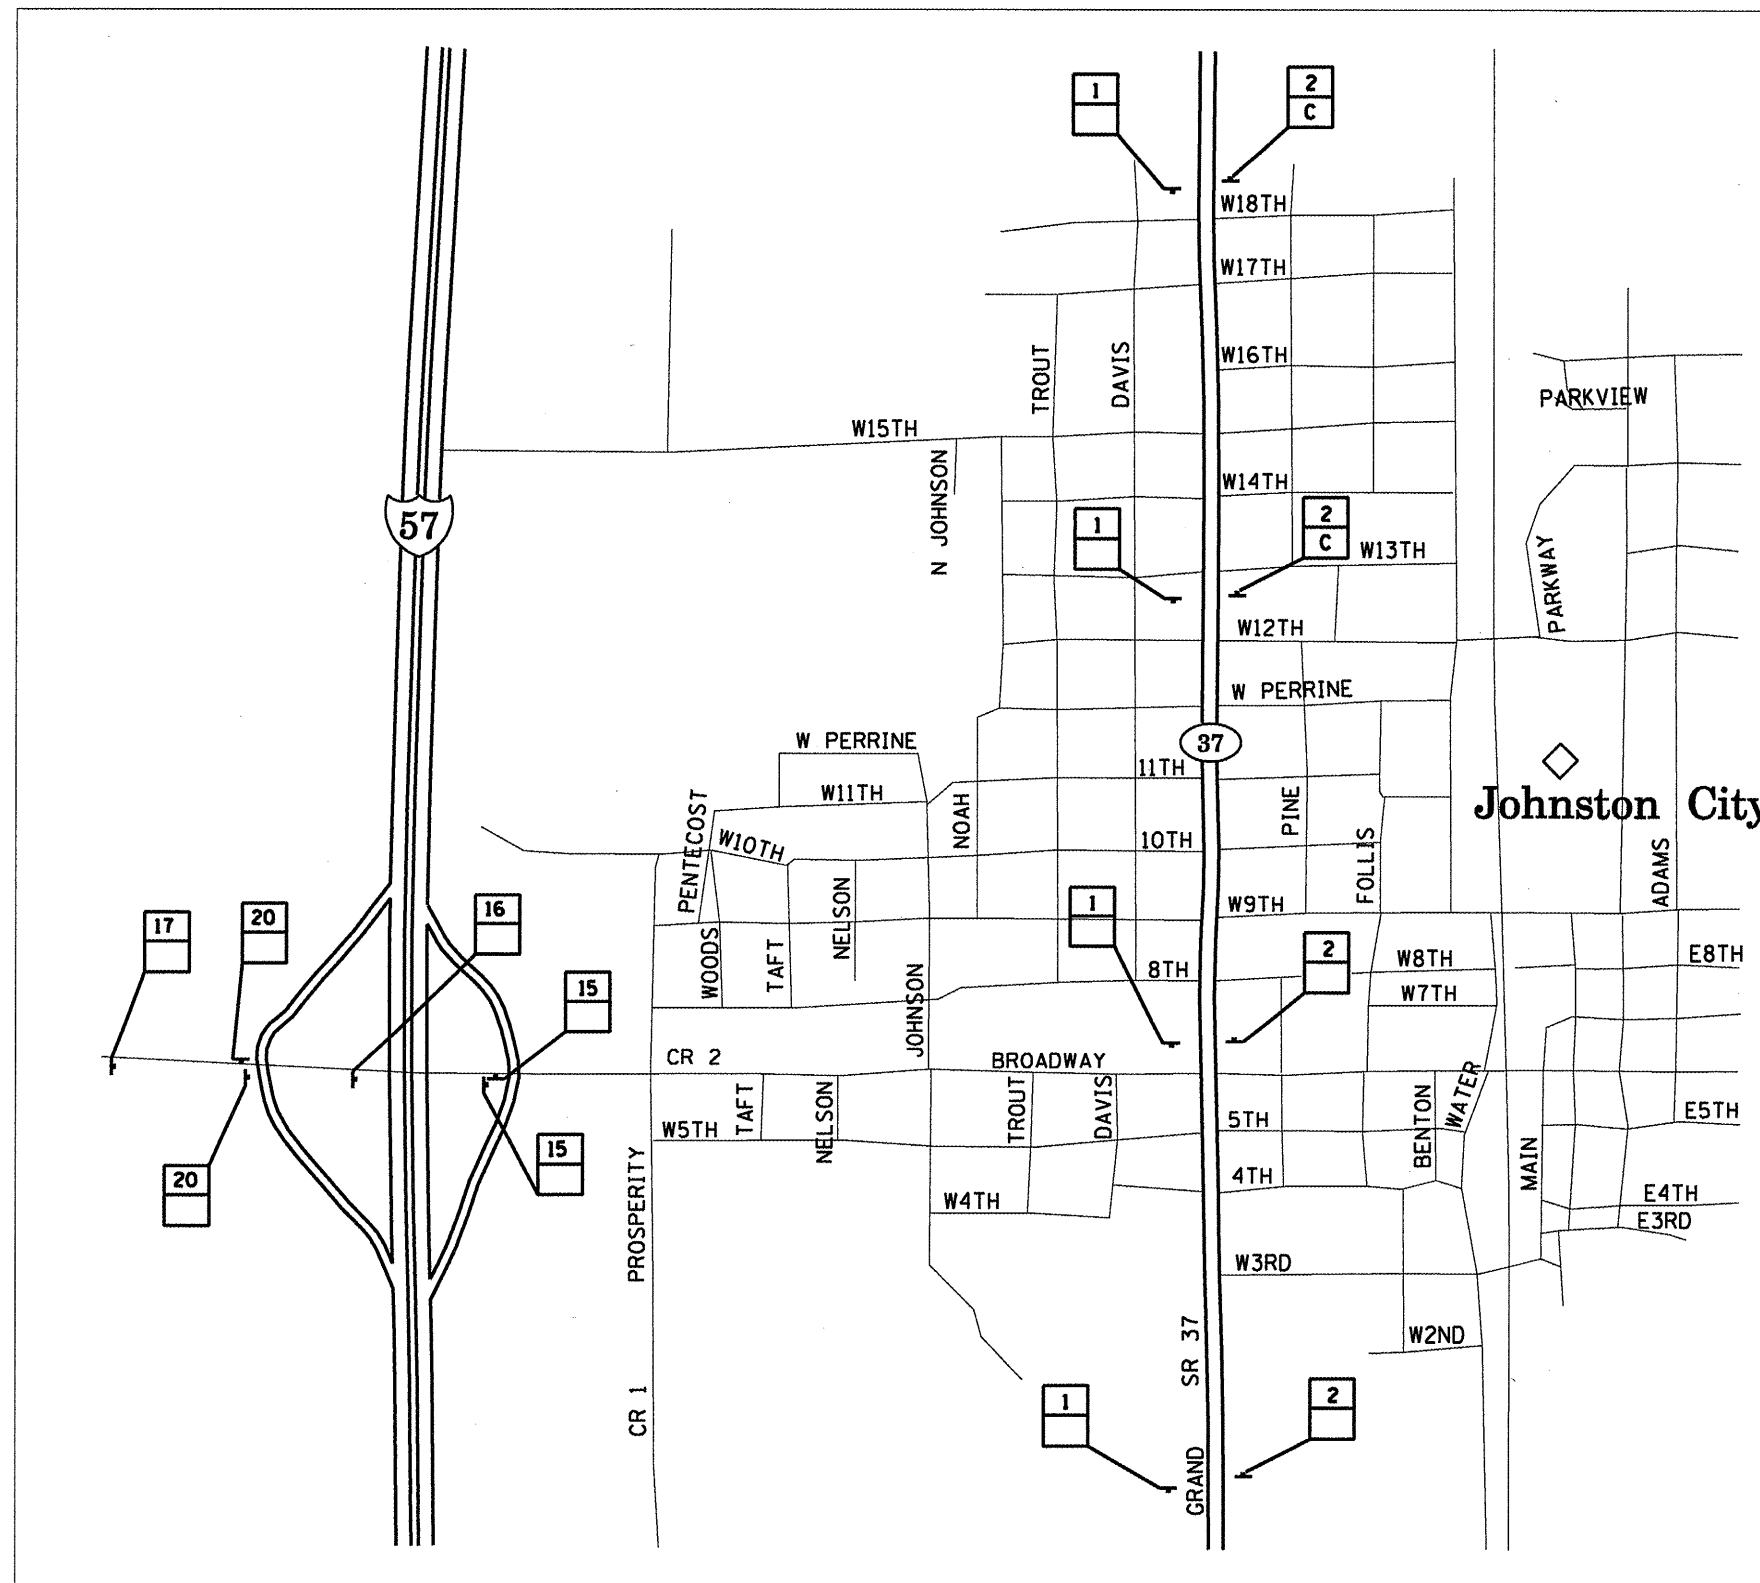

NOT TO SCALE



FILE NAME =
#FILE#

USER NAME = #USER#
PLOT SCALE = #SCALE#
PLOT DATE = #DATE#

DESIGNED -
DRAWN -
CHECKED -
DATE -

REVISED -
REVISED -
REVISED -
REVISED -

STATE OF ILLINOIS
DEPARTMENT OF TRANSPORTATION

ALTERNATE ROUTE SIGNING DETAIL
ALTERNATE A & B IL 37/148 JOHNSTON CITY

SCALE: SHEET NO. OF SHEETS STA. TO STA.

F.A.I. RTE.	SECTION	COUNTY	TOTAL SHEETS	SHEET NO.
57	**	.	98	80
CONTRACT NO. 78175			ILLINOIS FED. AID PROJECT	

** 09 RUBBLIZATION FY 10-1

FRANKLIN, WILLIAMSON