



DETAIL OF MEDIAN CROSSOVER PLAN VIEW

TO BE USED:

STATION	A (FOOT)	B (FOOT)	C (FOOT)
501+15	23.2	26.9	46.6
643+20	23.9	29.0	45.7
107+64	22.0	27.6	45.5

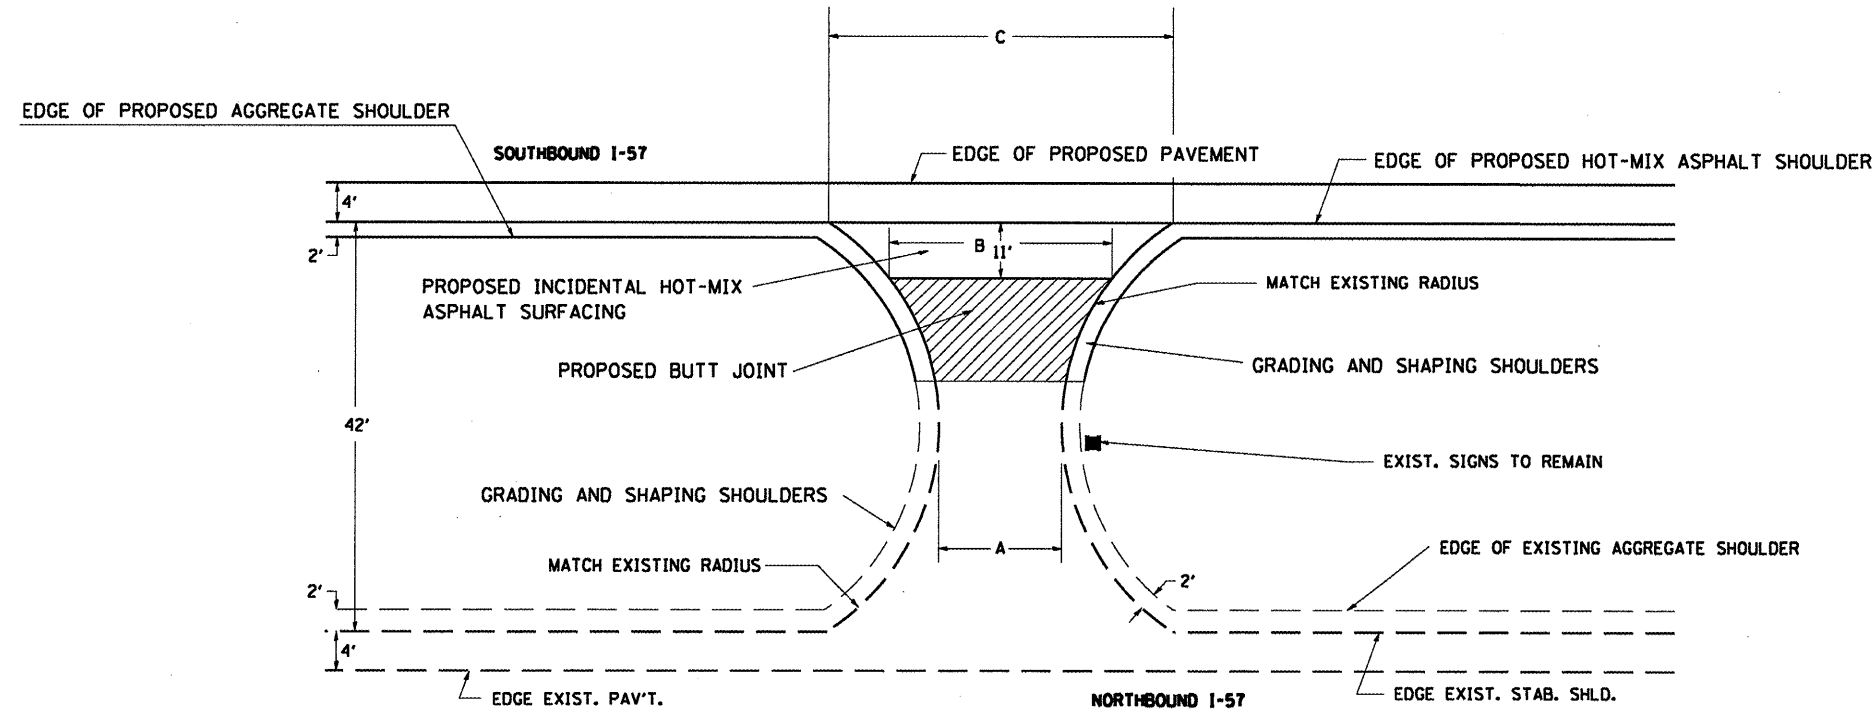

DETAIL OF MEDIAN CROSSOVER CROSS SECTIONAL VIEW

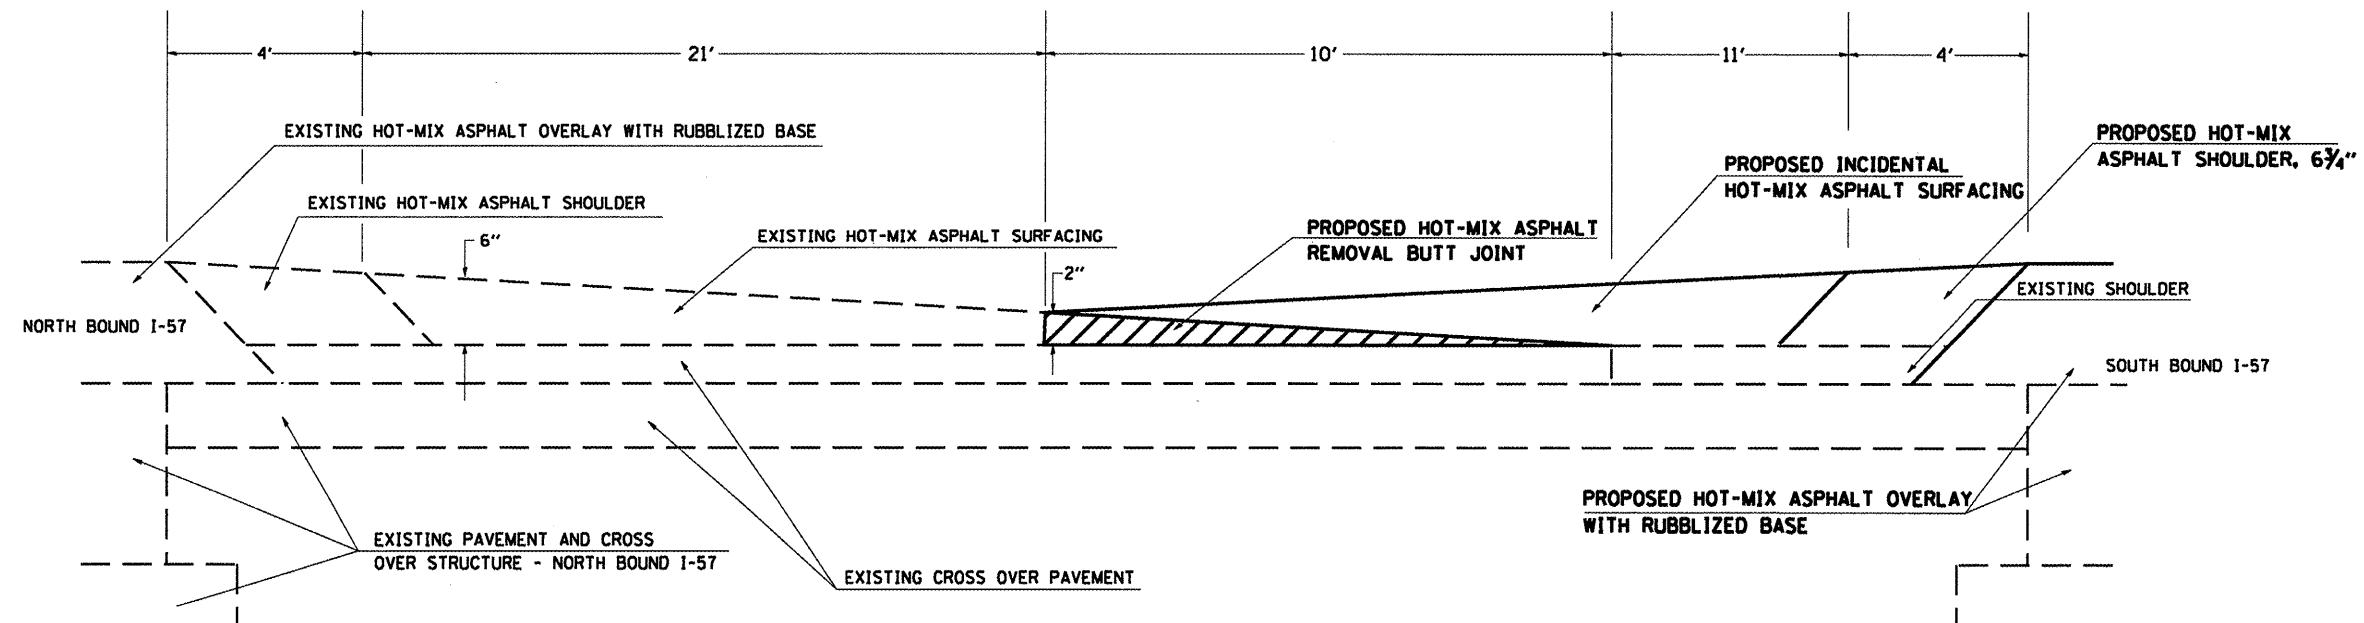

FILE NAME = #FILE#	USER NAME = #USER#	DESIGNED -	REVISED -	STATE OF ILLINOIS DEPARTMENT OF TRANSPORTATION	MEDIAN CROSSOVER RESURFACING DETAIL	F.A.I. RTE. 57	SECTION ..	COUNTY ..	TOTAL SHEETS 98	SHEET NO. 89
	PLOT SCALE = #SCALE#	CHECKED -	REVISED -	SCALE: SHEET NO. OF SHEETS STA. TO STA.		CONTRACT NO. 78175				
	PLOT DATE = #DATE#	DATE -	REVISED -			ILLINOIS FED. AID PROJECT				