


**RESURFACING TRANSITION**

I-57 NORTHBOUND

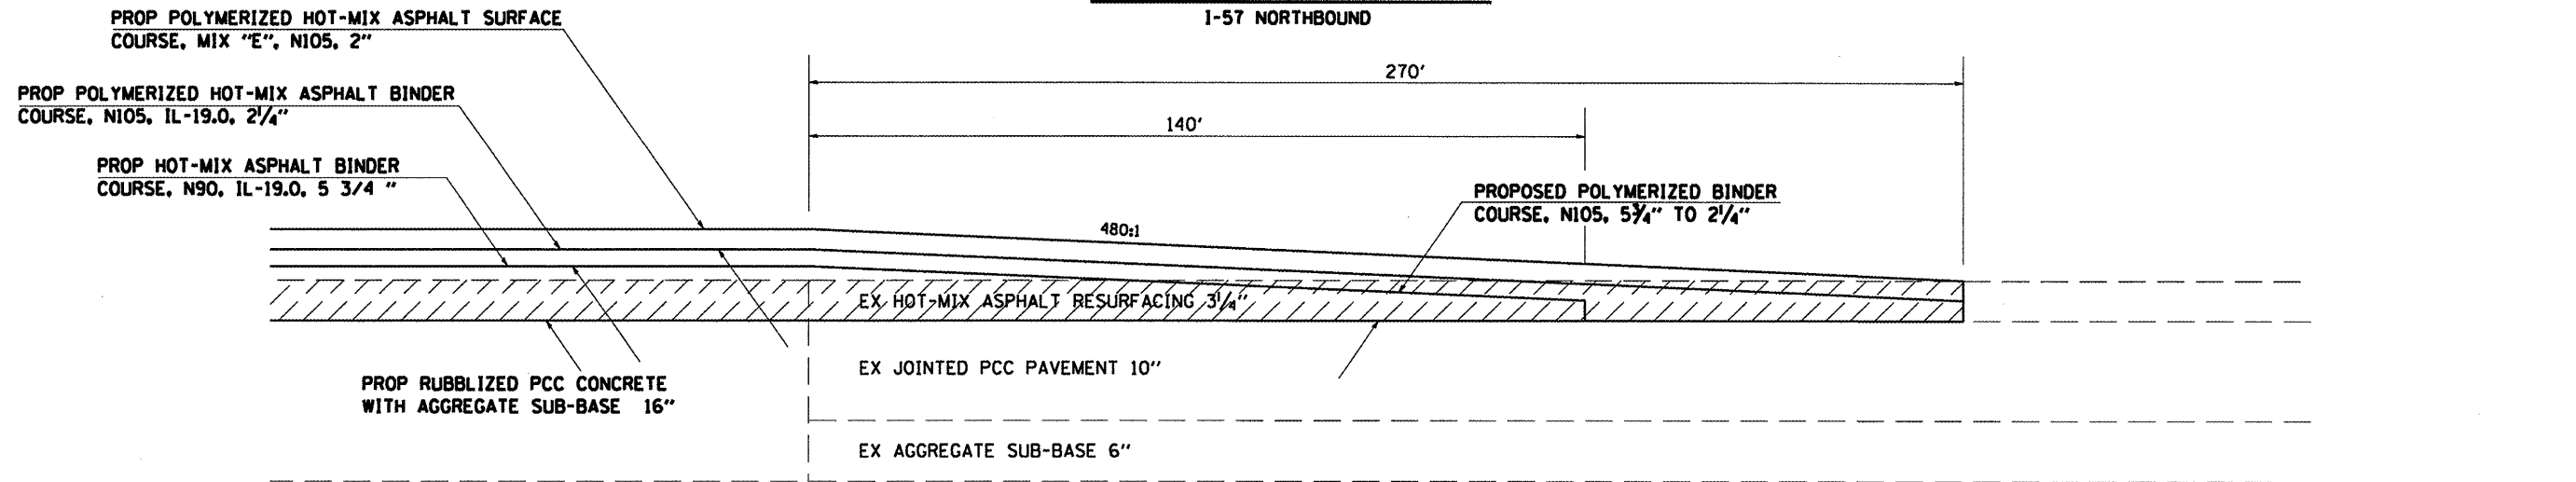


TO BE USED:

NB		SB
STA. 510+96.13 TO STA. 513+56.13		STA. 511+96 TO STA. 514+66
STA. 516+10.25 TO STA. 518+80.25		STA. 517+00.5 TO STA. 519+70.5
STA. 39+95.25 TO STA. 41+25.25		STA. 39+92.25 TO STA. 42+62.25
STA. 46+32.75 TO STA. 47+92.98 BK =		STA. 46+29.75 TO STA. 47+92.98 BK =
STA. 48+09.47 AH TO STA. 49+19.24		STA. 48+09.47 AH TO STA. 49+16.24
STA. 116+03.9 TO STA. 118+73.9		STA. 116+03.9 TO STA. 118+73.9
STA. 120+68.9 TO STA. 123+38.9		STA. 120+68.9 TO STA. 123+38.9
		STA. 209+13.9 TO STA. 211+83.9
		STA. 213+16.1 TL STA. 215+86.1

BITUMINOUS SURFACE REMOVAL 3/4"

**RESURFACING TRANSITION**

I-57 NORTHBOUND

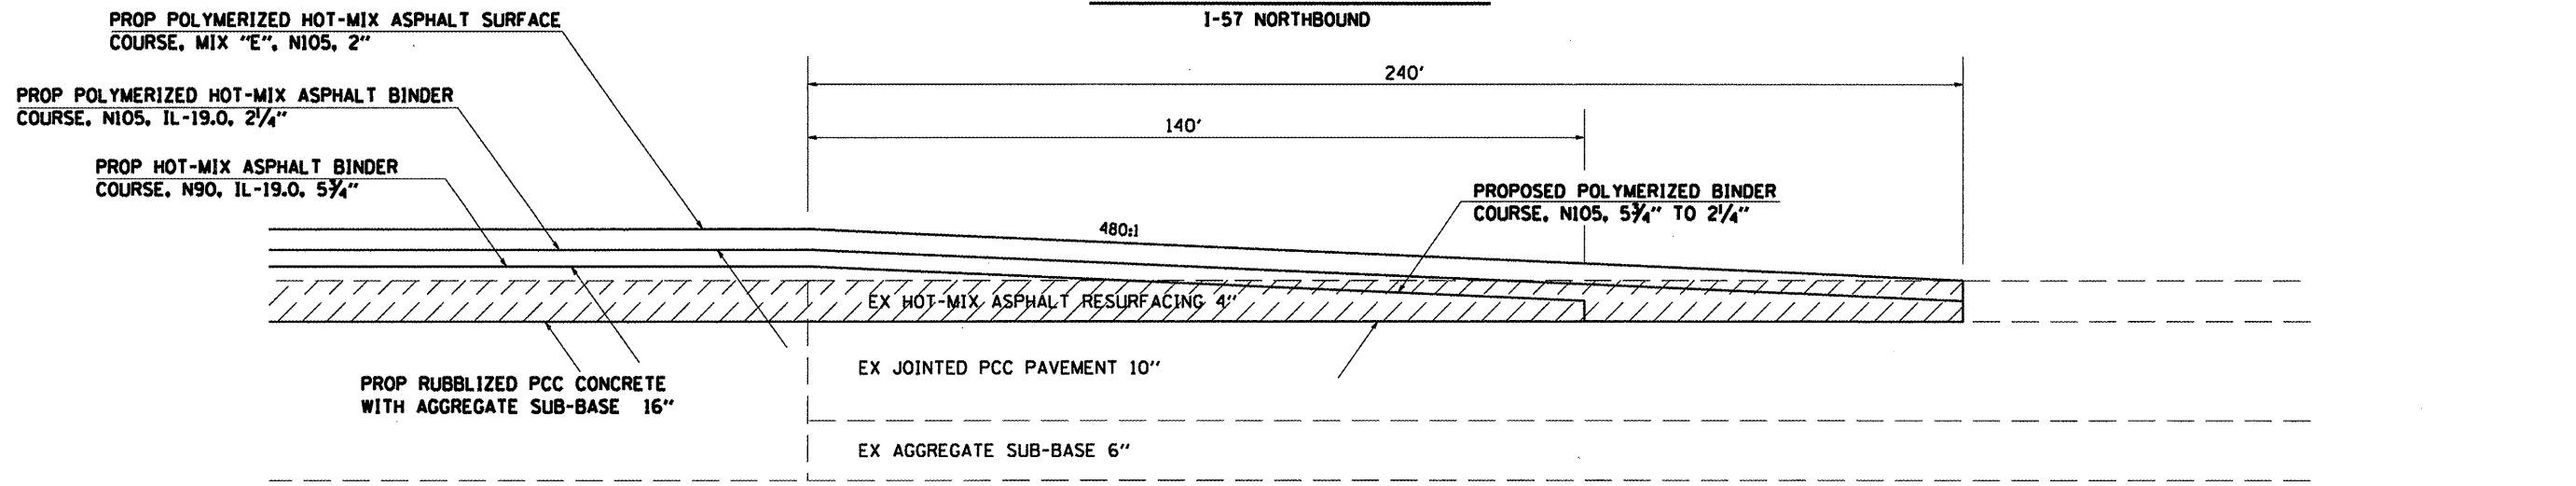

TO BE USED:

NB		SB
STA. 209+43.9 TO STA. 211+83.9		STA. 225+23.4 TO STA. 227+63.4
STA. 213+16.1 TO STA. 215+56.1		STA. 228+02.6 TO STA. 230+42.6

BITUMINOUS SURFACE REMOVAL 4"

FILE NAME =	USER NAME = #USER#	DESIGNED -	REVISED -	STATE OF ILLINOIS DEPARTMENT OF TRANSPORTATION	RESURFACING TRANSITION DETAILS			F.A.J. RTE.	SECTION	COUNTY	TOTAL SHEETS	SHEET NO.		
#FILE#		DRAWN -	REVISED -		SCALE:	SHEET NO.	OF	SHEETS	STA.	TO STA.	57	**	98	93
		CHECKED -	REVISED -		CONTRACT NO. 78175									
		DATE -	REVISED -		ILLINOIS FED. AID PROJECT									