


RESURFACING TRANSITION

I-57 NORTHBOUND

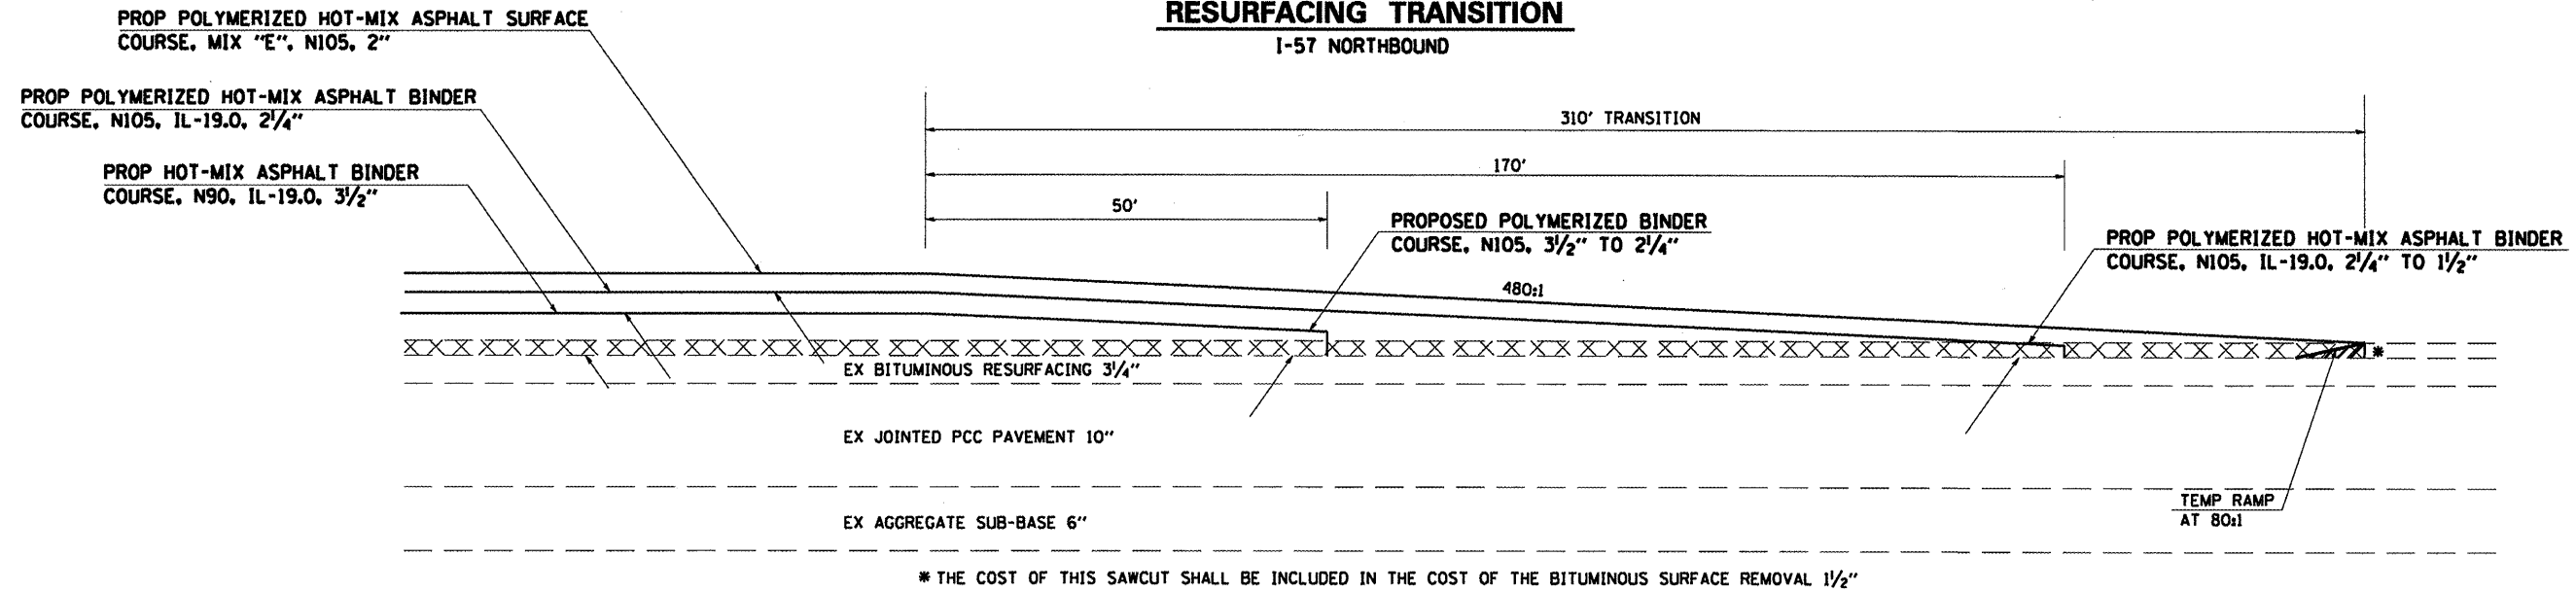


* THE COST OF THIS SAWCUT SHALL BE INCLUDED IN THE COST OF THE BITUMINOUS SURFACE REMOVAL 1 1/2"

TO BE USED:
 IL 14 INTERCHANGE RAMP
 IL 149 INTERCHANGE RAMP
 MORGAN ST. INTERCHANGE SB EXIT RAMP

BITUMINOUS SURFACE REMOVAL 1"

BUTT JOINT DETAIL

I-57 SOUTHBOUND
 (FOR STAGING)

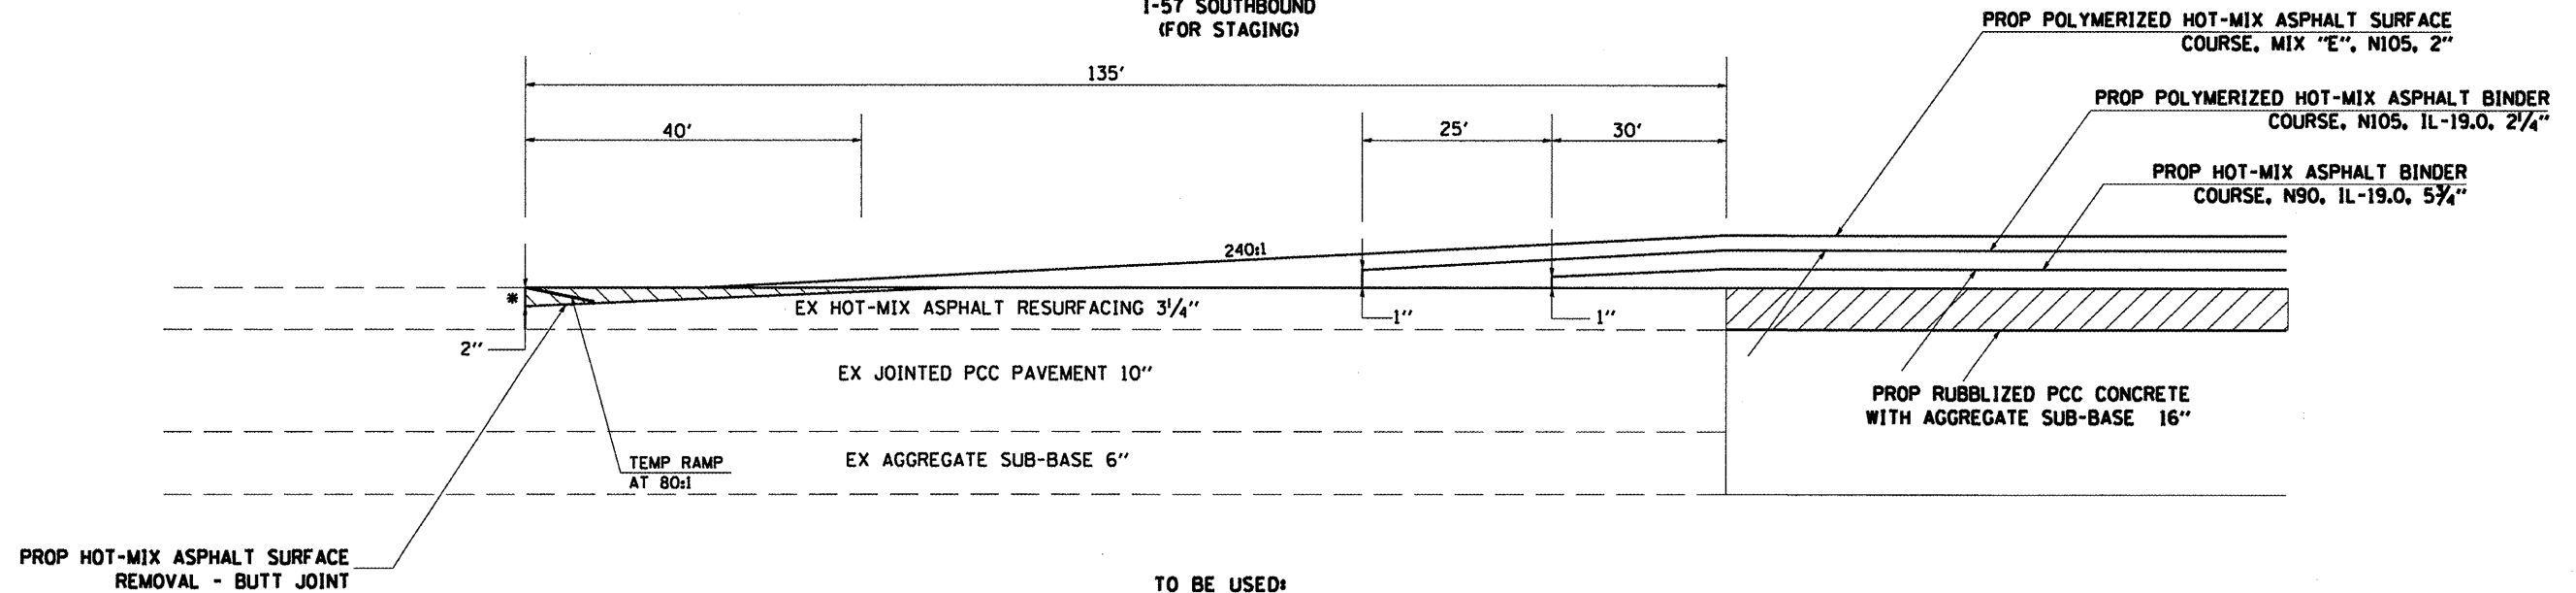

* THE COST OF THIS SAWCUT SHALL BE INCLUDED IN THE COST OF THE BITUMINOUS SURFACE REMOVAL 1 1/2"

TO BE USED:
 IL 14 INTERCHANGE EXIT RAMP AREA NB ONLY
 IL 149 INTERCHANGE EXIT RAMP AREA NB AND SB
 HERRIN/JOHNSTON CITY EXIT RAMP AREA SB ONLY
 (ACTUAL LOCATION TO BE DETERMINED BY THE ENGINEER)

BITUMINOUS SURFACE REMOVAL 3/4"

FILE NAME =	USER NAME = #USER#	DESIGNED -	REVISED -	STATE OF ILLINOIS DEPARTMENT OF TRANSPORTATION	RESURFACING TRANSITION AND BUTT JOINT DETAILS			F.A.I. RTE.	SECTION	COUNTY	TOTAL SHEETS	SHEET NO.
#FILEL#		DRAWN -	REVISED -					57	**	.	98	94
		CHECKED -	REVISED -					CONTRACT NO. 78175				
		DATE -	REVISED -					ILLINOIS FED. AID PROJECT				
					SCALE:	SHEET NO.	OF	SHEETS	STA.	TO STA.	ILLINOIS FED. AID PROJECT	