



BUTT JOINT DETAIL

I-57 SOUTHBOUND

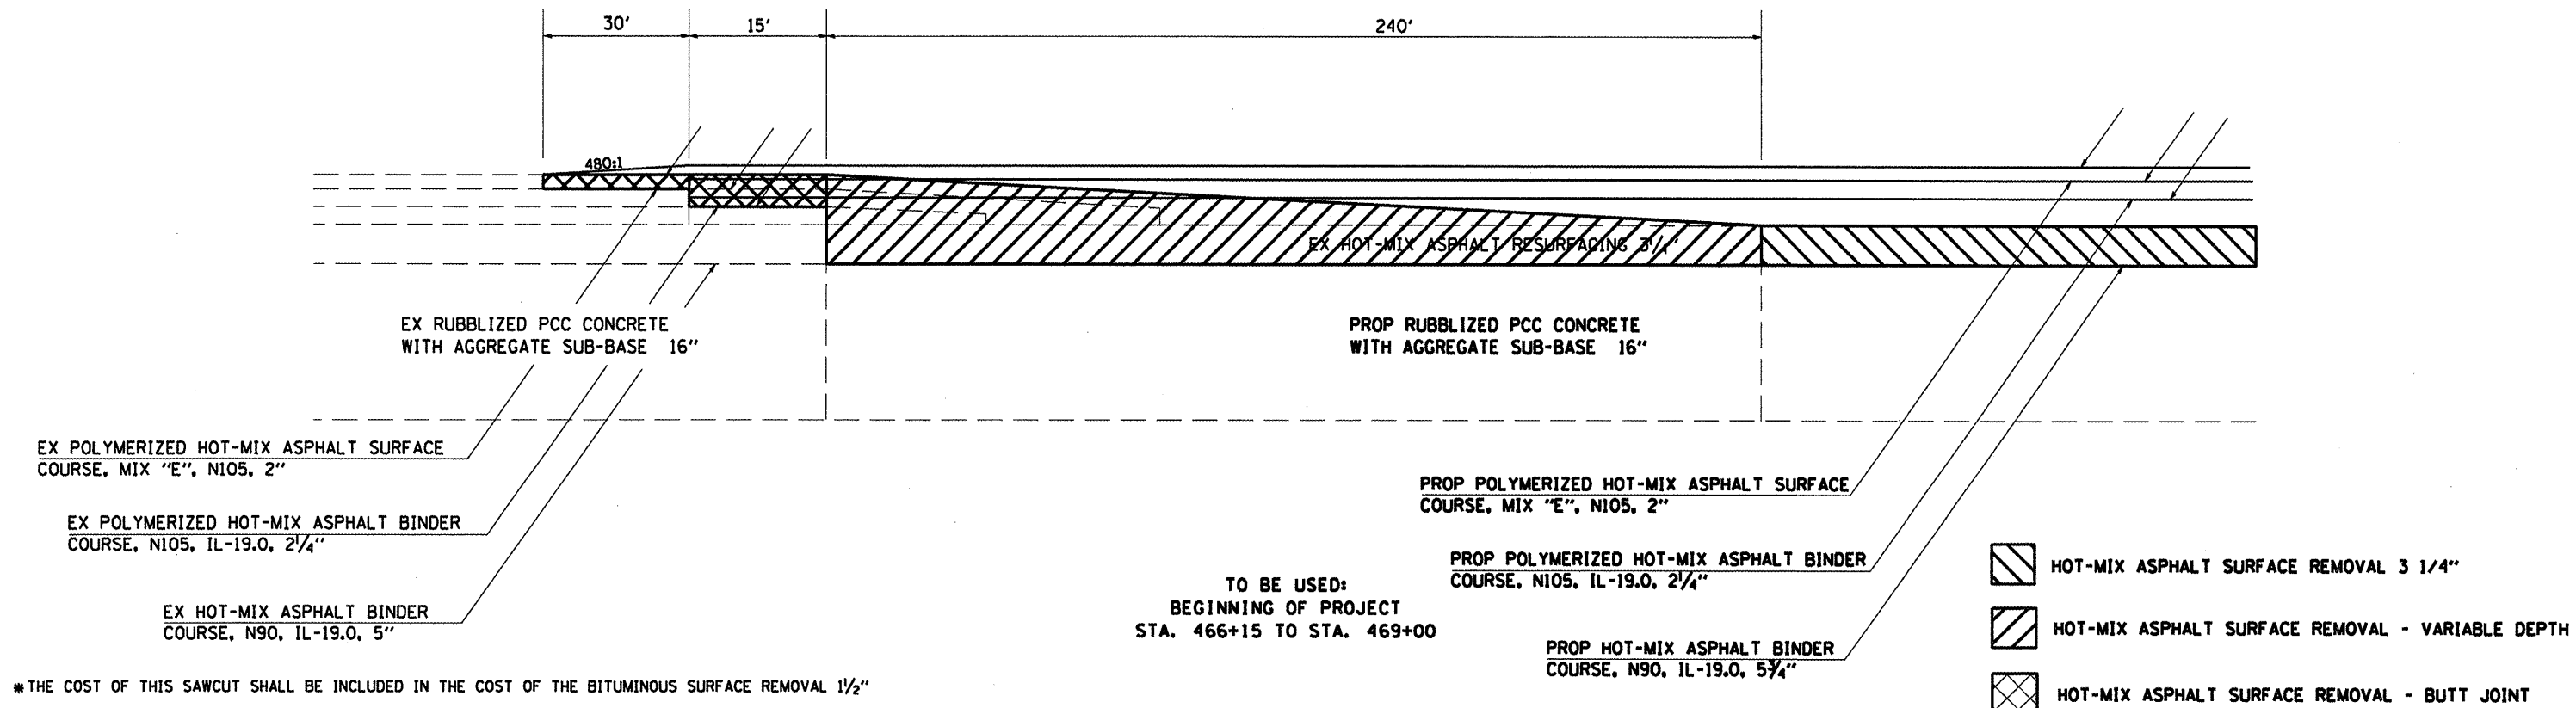

BUTT JOINT DETAIL

I-57 SOUTHBOUND

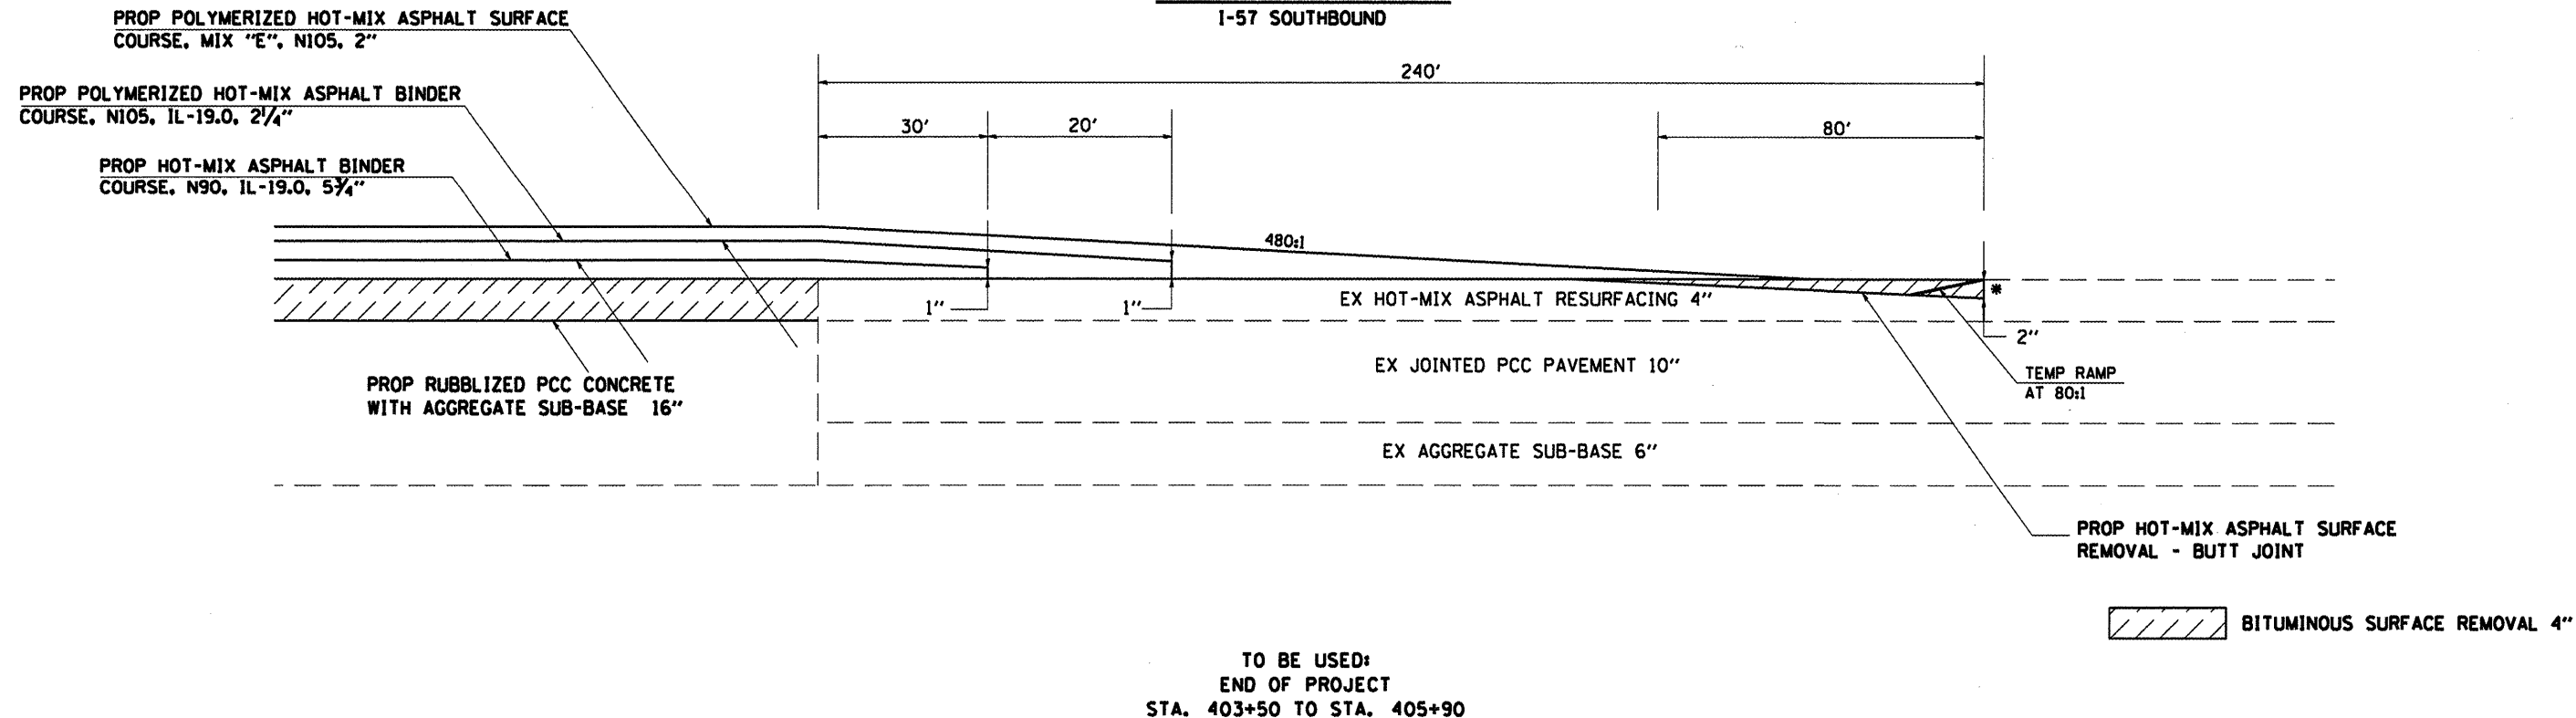

FILE NAME =
c:\pwwork\pwwid\COLEMM\d0171161\78175

USER NAME = colemm
ht-typical.dgn
PLOT SCALE = 100.0000 "/>

DESIGNED -	REVISED -
DRAWN -	REVISED -
CHECKED -	REVISED -
DATE -	REVISED -

STATE OF ILLINOIS
DEPARTMENT OF TRANSPORTATION

BUTT JOINT DETAILS

SCALE: SHEET NO. OF SHEETS STA. TO STA.

F.A.I. RTE. 57	SECTION **	COUNTY *	TOTAL SHEETS 98	SHEET NO. 95
CONTRACT NO. 78175			ILLINOIS FED. AID PROJECT	