

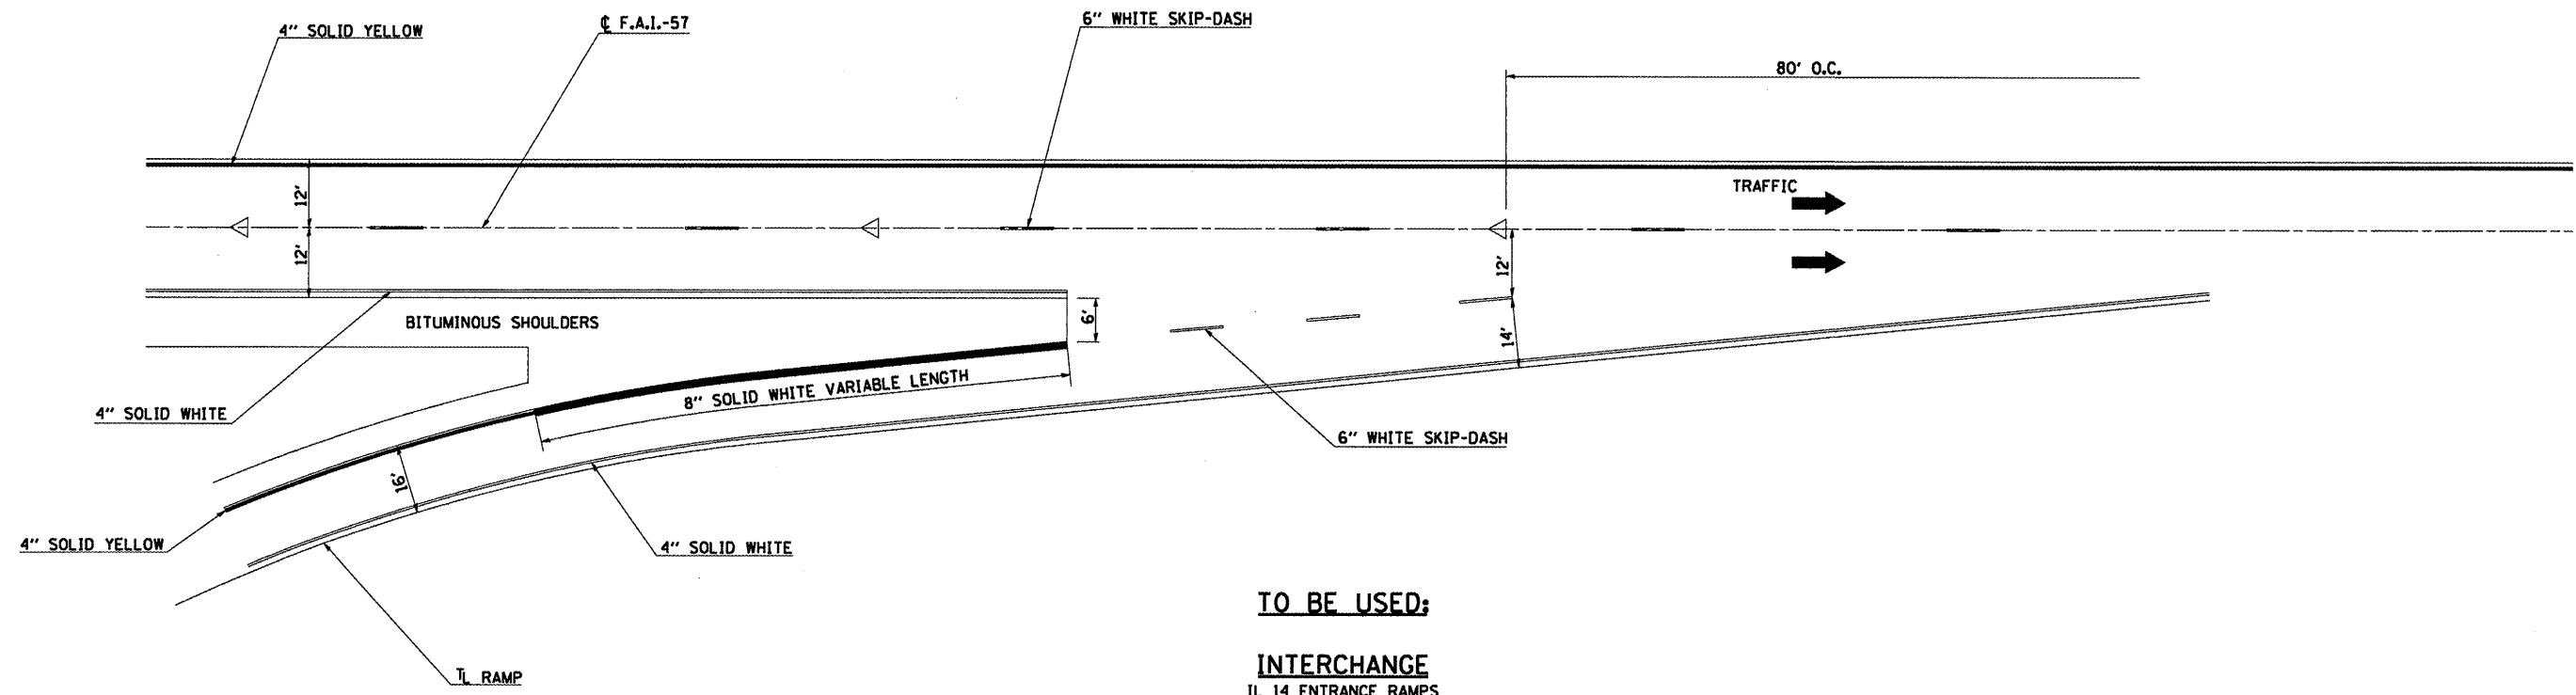


TYPICAL PAVEMENT MARKINGS AT ENTRANCE RAMP

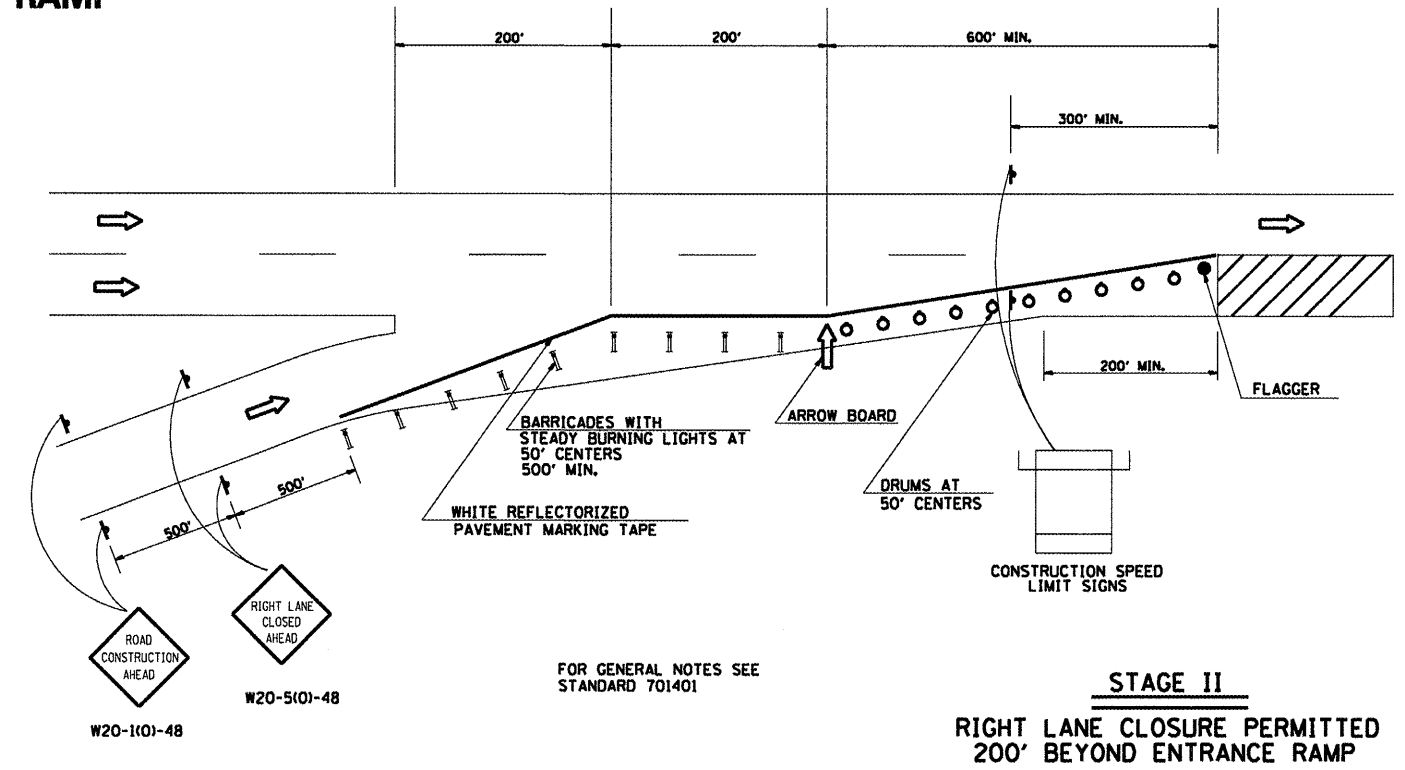

TO BE USED:
INTERCHANGE
 IL 14 ENTRANCE RAMPS
 IL 149 ENTRANCE RAMPS

DETAIL OF TRAFFIC CONTROL AT ENTRANCE RAMP

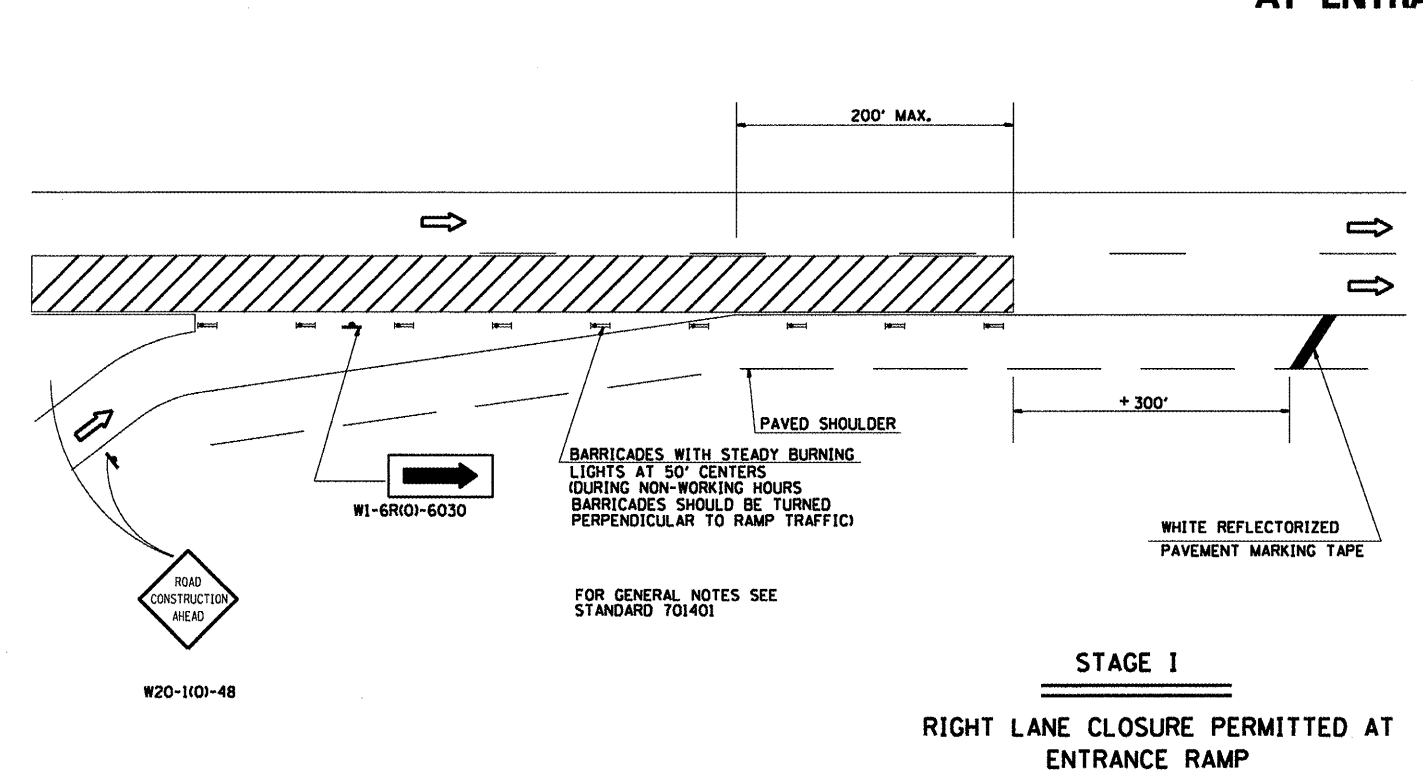

FILE NAME =	USER NAME = #USER#	DESIGNED -	REVISED -
#FILEL#		DRAWN -	REVISED -
	PLOT SCALE = #SCALE#	CHECKED -	REVISED -
	PLOT DATE = #DATE#	DATE -	REVISED -

STATE OF ILLINOIS
DEPARTMENT OF TRANSPORTATION

PAVEMENT MARKING AND TRAFFIC CONTROL AT ENTRANCE RAMPS			
SCALE:	SHEET NO.	OF SHEETS	STA. TO STA.

F.A.I. RTE.	SECTION	COUNTY	TOTAL SHEETS	SHEET NO.
57	..	.	98	96
CONTRACT NO. 78175				