



F.A.M. No.	SECTION	COUNTY	TOTAL SHEETS	SHEET NO.
1324	03-00097-01-PV	COOK	82	25
STA. _____ TO STA. _____		FED. ROAD DIST. NO. _____ ILLINOIS FED. AID PROJECT		
CONTRACT # 83971				

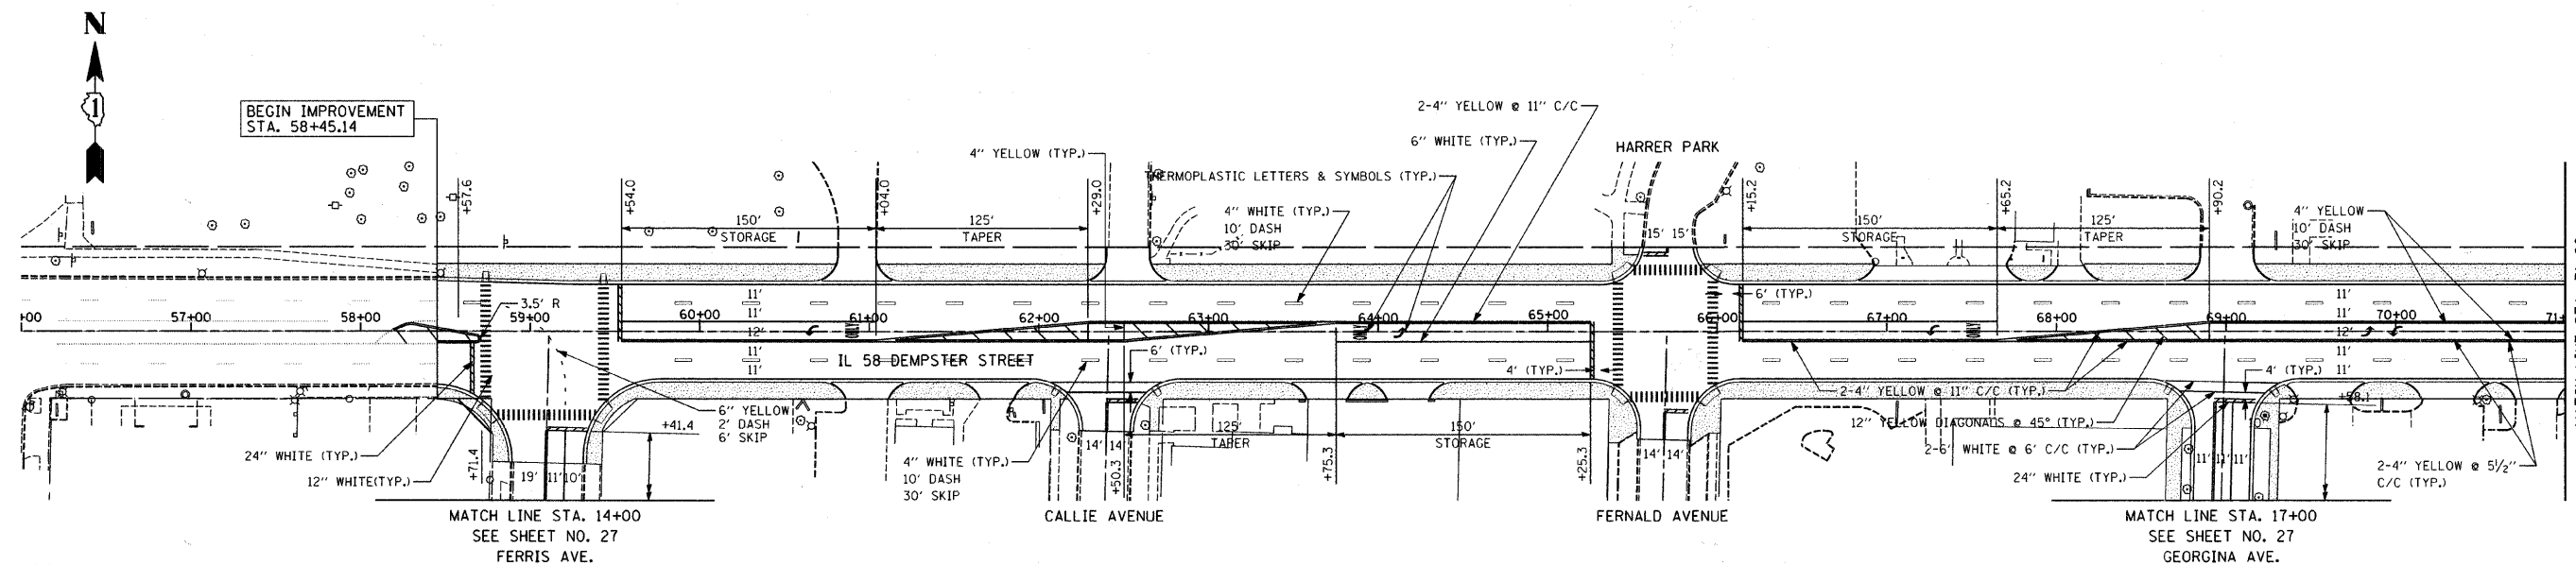

NOTE:
RAISED REFLECTIVE PAVEMENT MARKERS SHALL BE INSTALLED PER STANDARD 781001

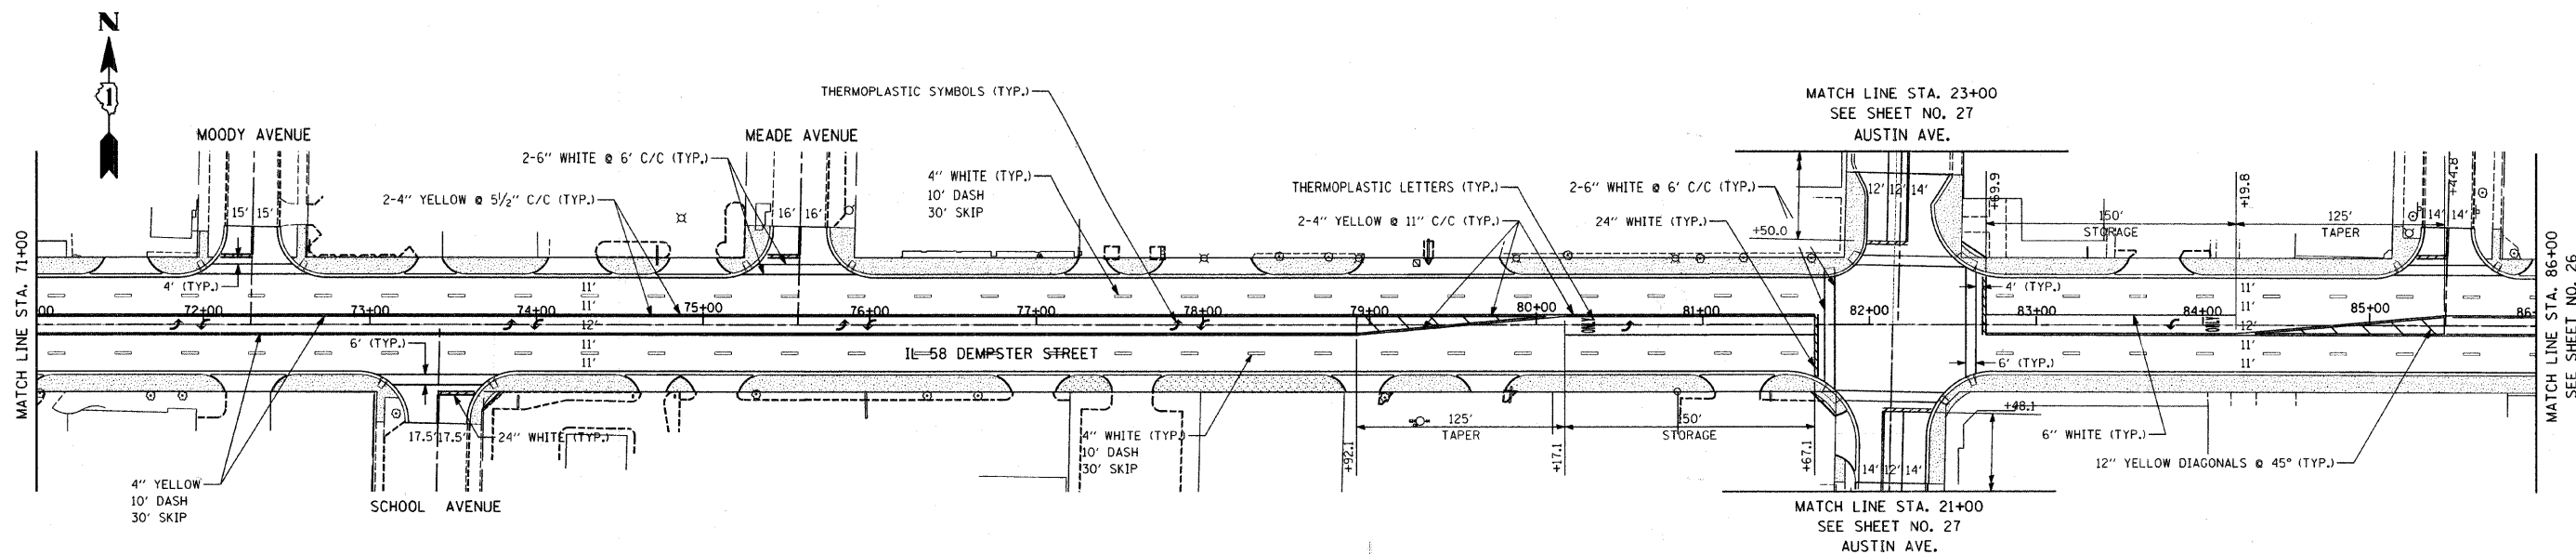

REVISIONS	
NAME	DATE

ILLINOIS DEPARTMENT OF TRANSPORTATION
IL RTE 58 (DEMPSTER ST) IMPROVEMENTS
PAVEMENT MARKING PLANS

SCALE: 1"=50'
DATE: 10-16-09

DRAWN BY: DMB
CHECKED BY: NKU

McDonough Associates Inc.
Engineers / Architects