
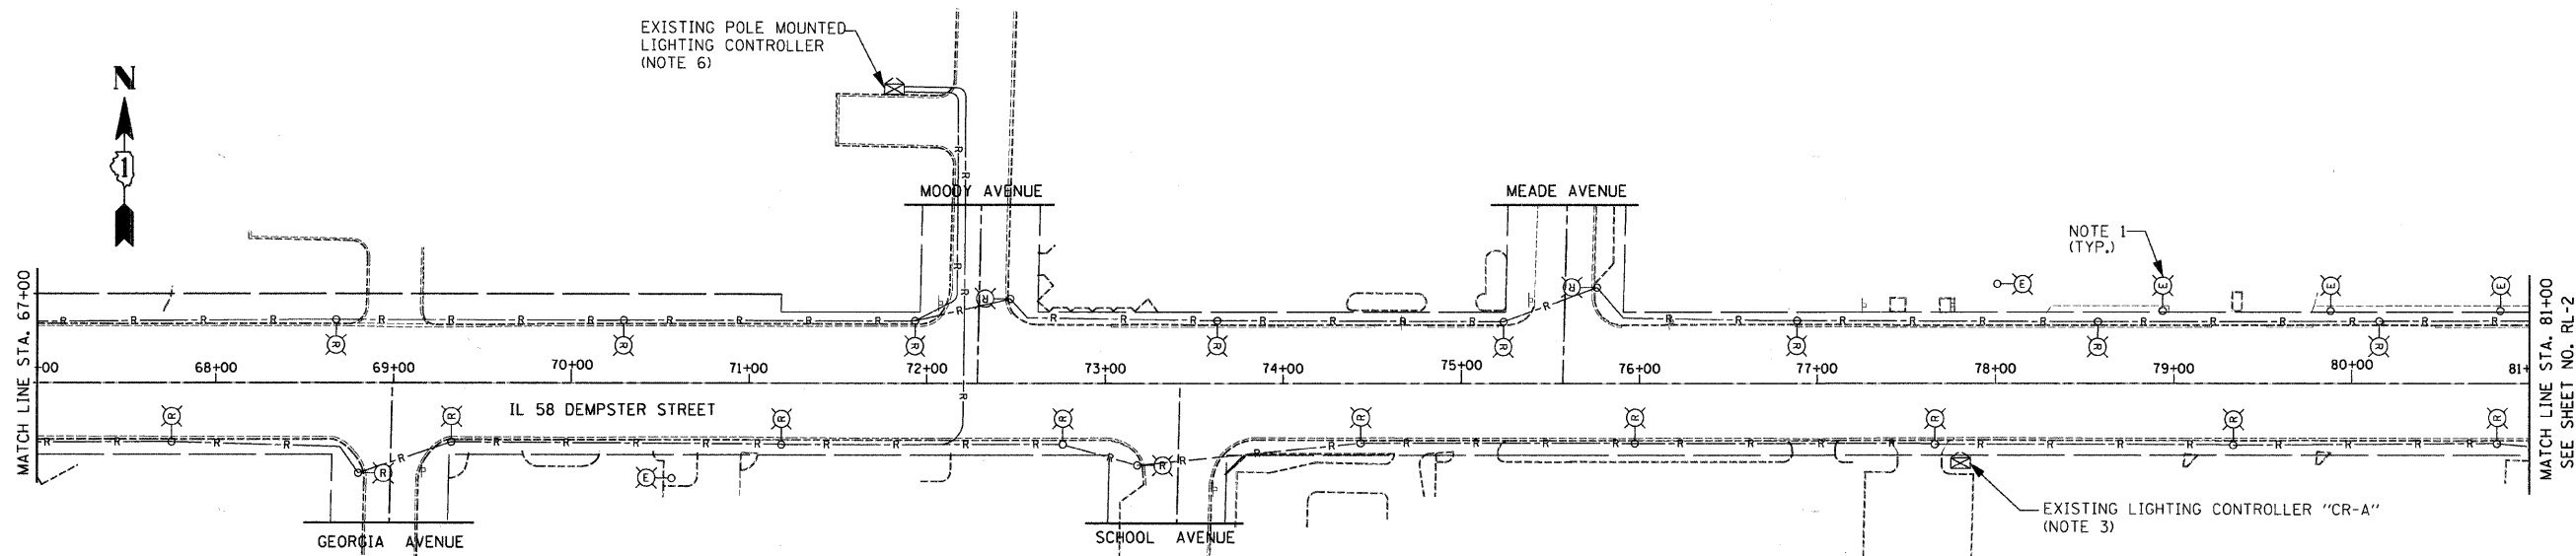


| | | | | |
|--------------------------|----------------|---|--------------|-----------|
| E.A.W. RTE. | SECTION | COUNTY | TOTAL SHEETS | SHEET NO. |
| 1324 | 03-00097-01-PV | COOK | 82 | 62 |
| STA. _____ TO STA. _____ | | FED. ROAD DIST. NO. _____ ILLINOIS FED. AID PROJECT | | |

CONTRACT # 83971

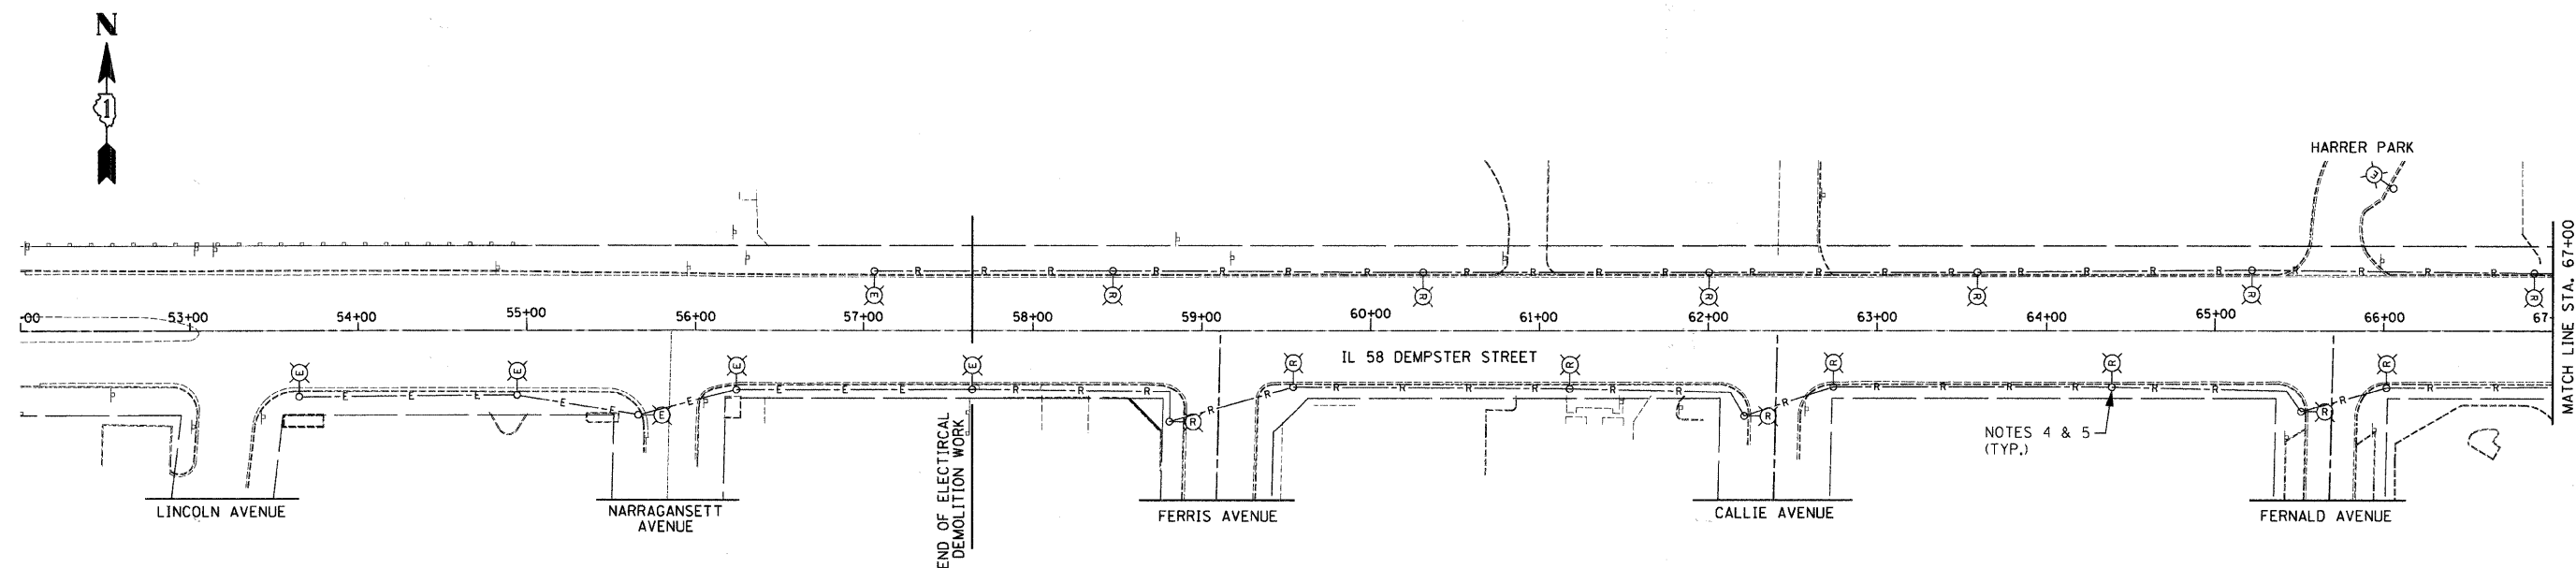

LIGHTING CONSTRUCTION STAGING NOTES:

- A. REMOVE ALL EXISTING LIGHT POLES ON THE SOUTH SIDE OF THE ROADWAY FIRST. THE EXISTING LIGHTING UNITS ON THE NORTH SIDE OF DEMPSTER STREET WILL PROVIDE TEMPORARY LIGHTING DURING THE CONSTRUCTION. THE CONTRACTOR IS RESPONSIBLE TO MAINTAIN EXISTING LIGHTING SYSTEM IN ACCORDANCE WITH SPECIAL PROVISIONS DURING THE CONSTRUCTION.
- B. AFTER PROPOSED LIGHTING UNITS ARE INSTALLED ON THE SOUTH SIDE OF DEMPSTER STREET AND ENERGIZED, TESTED AND ACCEPTED BY THE ENGINEER, REMOVE ALL EXISTING LIGHT POLES LOCATED ON THE NORTH SIDE OF DEMPSTER STREET.

NOTES:

1. PRIVATE LIGHTING POLES TO REMAIN.
2. EXISTING LIGHTING SHALL BE USED FOR TEMPORARY LIGHTING. COORDINATE REMOVAL OF EXISTING LIGHTING UNIT WITH THE CONSTRUCTION STAGING.
3. EXISTING LIGHTING CONTROLLER "CR-A" SHALL REMAIN AND BE USED TO FEED NEW LIGHTING UNITS.
4. EXISTING LIGHTING UNITS SHALL BE REMOVED AND SALVAGED. THE ELECTRICAL WORK SHALL BE COORDINATED WITH THE CONSTRUCTION STAGING AND MAINTENANCE OF TRAFFIC PLANS. THE EXISTING LIGHTING SYSTEM ON ONE SIDE OF DEMPSTER STREET SHALL REMAIN OPERATIONAL UNTIL THE WORK IS COMPLETED ON THE OTHER SIDE OF DEMPSTER STREET.
5. EXISTING LIGHT POLE FOUNDATION SHALL BE REMOVED IN ACCORDANCE WITH I.D.O.T. STANDARD SPECIFICATIONS. THIS WORK SHALL BE INCLUDED IN "LIGHTING FOUNDATION REMOVAL" PAY ITEM.
6. THE EXISTING LIGHTING CONTROLLER SHALL REMAIN OPERATIONAL FOR NORMAL NIGHTTIME HOURS UNTIL THE NEW SYSTEM HAS BEEN INSTALLED AND ENERGIZED FROM CONTROLLER "CR-A". CONTRACTOR SHALL COORDINATE REMOVAL OF EXISTING SERVICE AND CONTROLLER WITH THE ENGINEER IN THE FIELD.

| REVISIONS | |
|-----------|------|
| NAME | DATE |
| | |
| | |
| | |
| | |
| | |
| | |
| | |
| | |
| | |
| | |

ILLINOIS DEPARTMENT OF TRANSPORTATION
IL RTE 58 (DEMPSTER ST) IMPROVEMENTS

EXISTING ROADWAY LIGHTING AND REMOVAL PLAN

SCALE: 1" = 50'
DATE: 10-16-09

DRAWN BY:
CHECKED BY: KMY

McDonough Associates Inc.
Engineers / Architects