


F.A.U. RTE.	SECTION	COUNTY	TOTAL SHEETS	SHEET NO.
1324	03-00097-01-PV	COOK	82	63
STA.		TO STA.		
FED. ROAD DIST. NO.		ILLINOIS FED. AID PROJECT		
CONTRACT # 83971				

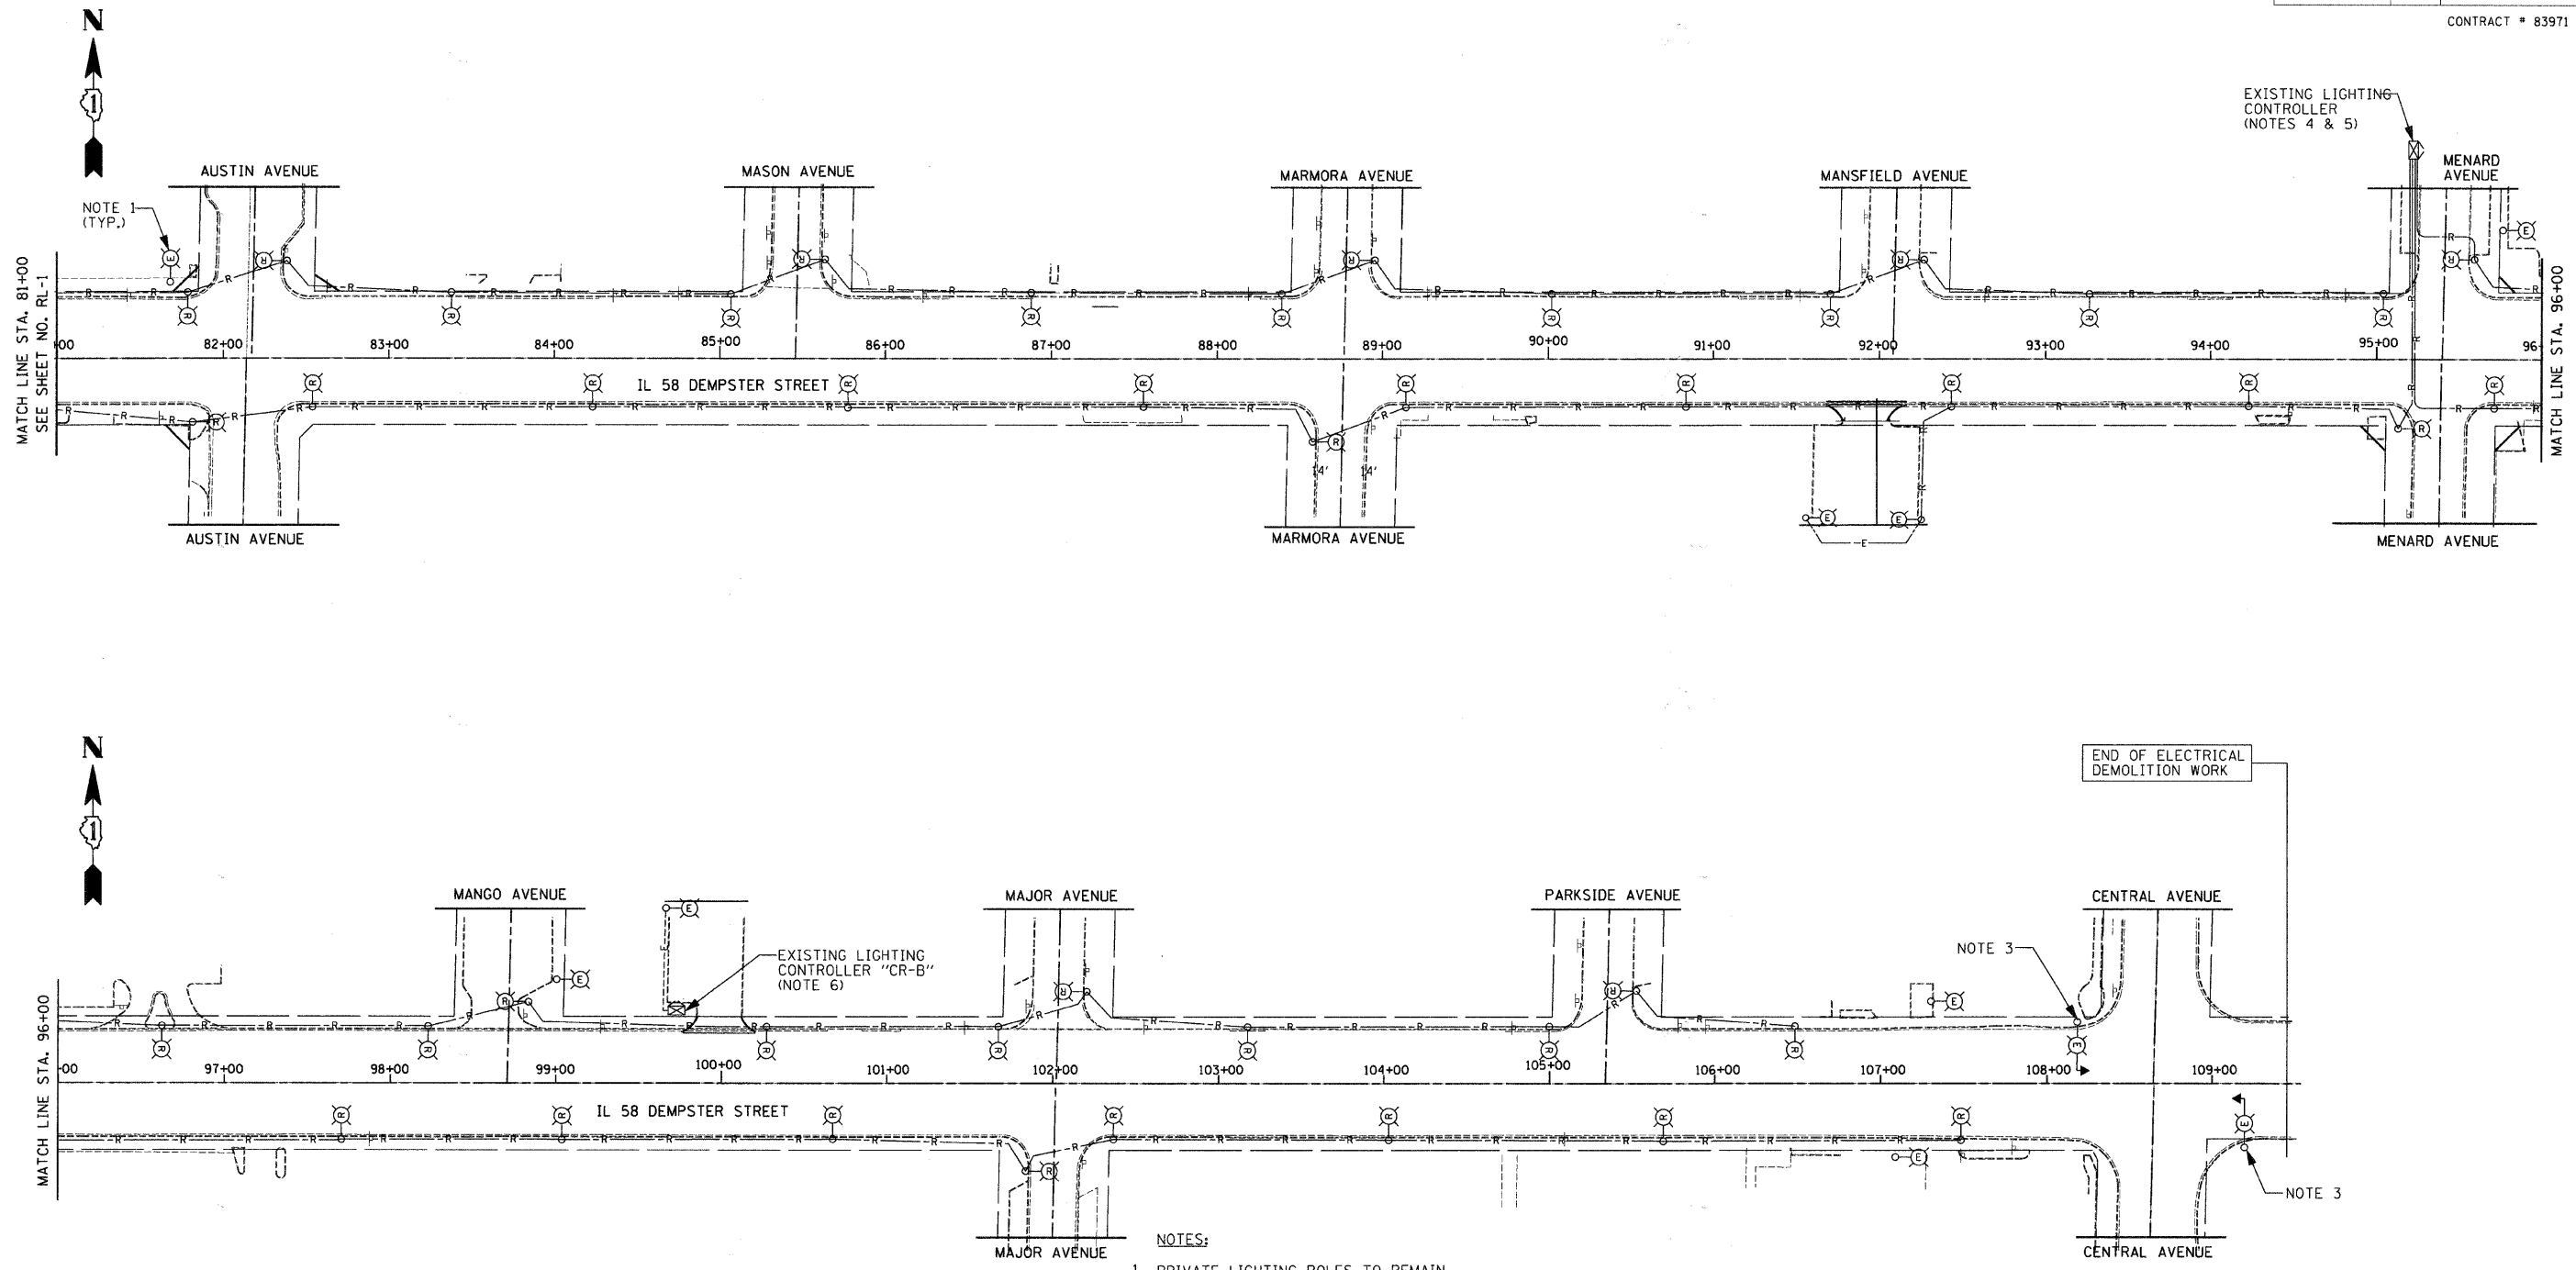

LIGHTING CONSTRUCTION STAGING NOTES:

- A. REMOVE ALL EXISTING LIGHT POLES ON THE SOUTH SIDE OF THE ROADWAY FIRST. THE EXISTING LIGHTING UNITS ON THE NORTH SIDE OF DEMPSTER STREET WILL PROVIDE TEMPORARY LIGHTING DURING THE CONSTRUCTION. THE CONTRACTOR IS RESPONSIBLE TO MAINTAIN EXISTING LIGHTING SYSTEM IN ACCORDANCE WITH SPECIAL PROVISIONS DURING THE CONSTRUCTION.
- B. AFTER PROPOSED LIGHTING UNITS ARE INSTALLED ON THE SOUTH SIDE OF DEMPSTER STREET AND ENERGIZED, TESTED AND ACCEPTED BY THE ENGINEER, REMOVE ALL EXISTING LIGHT POLES LOCATED ON THE NORTH SIDE OF DEMPSTER STREET.

NOTES:

- 1. PRIVATE LIGHTING POLES TO REMAIN.
- 2. EXISTING LIGHTING SHALL BE USED FOR TEMPORARY LIGHTING. COORDINATE REMOVAL OF EXISTING LIGHTING UNIT WITH THE CONSTRUCTION STAGING.
- 3. EXISTING LUMINAIRE MOUNTED ON COMBINATION POLE TO BE REPLACED WITH NEW 400W, HPS, 240V LUMINAIRE. COMBINATION POLE TO REMAIN.
- 4. EXISTING LIGHTING UNITS SHALL BE REMOVED AND SALVAGED. THE ELECTRICAL WORK SHALL BE COORDINATED WITH THE CONSTRUCTION STAGING AND MAINTENANCE OF TRAFFIC PLANS. THE EXISTING LIGHTING SYSTEM ON ONE SIDE OF DEMPSTER STREET SHALL REMAIN OPERATIONAL UNTIL THE WORK IS COMPLETED ON THE OTHER SIDE OF DEMPSTER STREET.
- 5. EXISTING LIGHT POLE FOUNDATION SHALL BE REMOVED IN ACCORDANCE WITH I.D.O.T. STANDARD SPECIFICATIONS. THIS WORK SHALL BE INCLUDED IN "LIGHTING FOUNDATION REMOVAL" PAY ITEM.
- 6. THE EXISTING LIGHTING CONTROLLER SHALL REMAIN OPERATIONAL FOR NORMAL NIGHTTIME HOURS UNTIL THE NEW LIGHTING SYSTEM HAS BEEN INSTALLED AND ENERGIZED FROM EXISTING CONTROLLERS "CR-A" AND "CR-B". CONTRACTOR SHALL COORDINATE REMOVAL OF EXISTING SERVICE AND CONTROLLER WITH THE ENGINEER IN THE FIELD.
- 7. EXISTING LIGHTING CONTROLLER "CR-B" TO REMAIN AND SHALL BE USED TO FEED NEW LIGHTING UNITS.

REVISIONS	
NAME	DATE

ILLINOIS DEPARTMENT OF TRANSPORTATION
 IL RTE 58 (DEMPSTER ST) IMPROVEMENTS
EXISTING ROADWAY LIGHTING AND REMOVAL PLAN
 SCALE: 1" = 50'
 DATE: 10-16-09
 DRAWN BY: RPK
 CHECKED BY: KMY
McDonough Associates Inc.
 Engineers / Architects