


|                     |                |                  |              |           |
|---------------------|----------------|------------------|--------------|-----------|
| F.A.U. RTE.         | SECTION        | COUNTY           | TOTAL SHEETS | SHEET NO. |
| 1324                | 03-00097-01-PV | COOK             | 82           | 72        |
| STA.                | TO STA.        |                  |              |           |
| FED. ROAD DIST. NO. | ILLINOIS       | FED. AID PROJECT |              |           |

CONTRACT # 83971

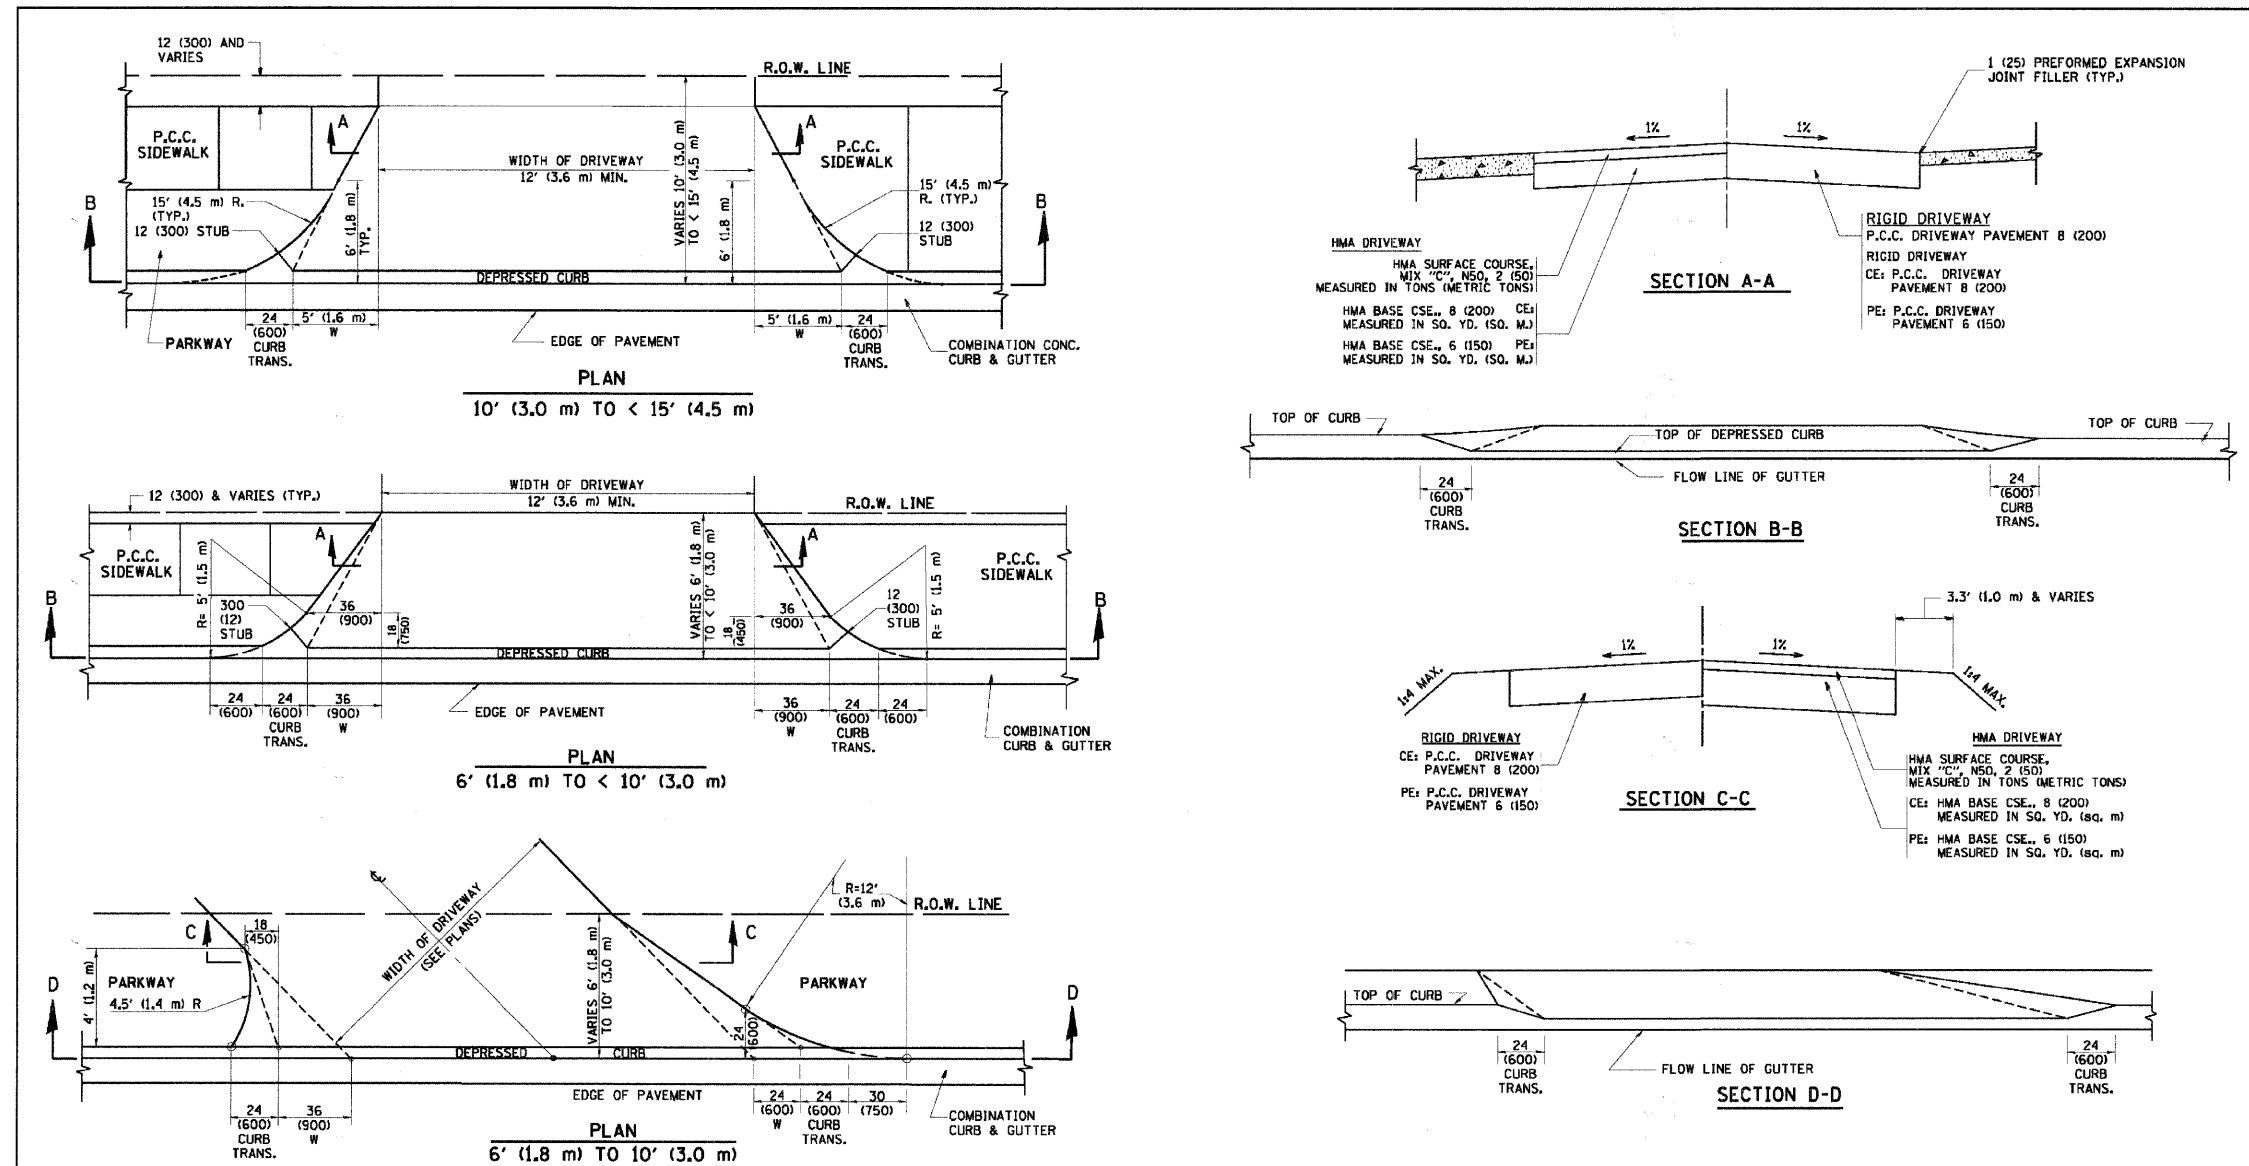

**GENERAL NOTES**

DRIVEWAY SLOPES, LOCATIONS, & GEOMETRIC LAYOUT SHALL BE IN ACCORDANCE WITH THE LATEST EDITION OF THE "HANDBOOK FOR POLICY ON PERMITS FOR ACCESS DRIVEWAYS TO STATE HIGHWAYS". FOR FURTHER LAYOUT REQUIREMENTS, REFER TO ILLUSTRATION 10 IN THE PERMIT HANDBOOK. WHERE SIDEWALKS EXIST, DRIVEWAYS SHALL BE REPLACED WITH RIGID PAVEMENT. WHERE NO SIDEWALKS EXIST, DRIVEWAYS SHALL BE REPLACED IN KIND. SIDEWALK CROSS SLOPE THRU DRIVEWAY AREA TO BE A MAXIMUM OF 1:50.

WHEN THE DISTANCE BETWEEN R.O.W. AND THE BACK OF CURB IS EQUAL TO OR LESS THAN 8' (2.4 m), THE P.C.C. SIDEWALK SHALL EXTEND TO THE BACK OF CURB.

THE RESIDENT ENGINEER SHALL CONTACT THE TRAFFIC PERMIT OFFICE AT 847/705-4131 FOR ANY QUESTIONS ON DRIVEWAYS SHOWN IN THE PLANS SPECIFICALLY IN REFERENCE TO ADDITIONAL AND/OR RELOCATION/REMOVAL OF A DRIVEWAY.

COMBINATION CONCRETE CURB & GUTTER SHALL BE MEASURED STRAIGHT ACROSS THE DRIVEWAY. NO ADDITIONAL COMPENSATION WILL BE ALLOWED FOR THE CURB & GUTTER TRANSITION.

THE 1 (25) PREFORMED EXPANSION JOINT FILLER WILL NOT BE PAID SEPARATELY, BUT SHALL BE CONSIDERED INCLUDED IN THE COST OF THE P.C.C. DRIVEWAY PAVEMENT OR P.C.C. SIDEWALK.

"W" VARIES FROM 36 (900) TO 5' (1.5 m) PROPORTIONAL TO THE LENGTH (L), FROM 6' (1.8 m) TO 10' (3 m).

ALL DIMENSIONS ARE IN INCHES (MILLIMETERS) UNLESS OTHERWISE NOTED.

|                            |           |
|----------------------------|-----------|
| FILE NAME                  | USER NAME |
| 4\ndata\sta\22x31\bd02.dgn | gajjanob  |
| PLOT SCALE                 | PLOT DATE |
| 1/8" = 1'-0"               | 1/4/2009  |

|                     |                   |
|---------------------|-------------------|
| DESIGNED            | REVISOR           |
| R. SHAH             | T. HOLTZ 04-08-97 |
| DRAWN               | REVISOR           |
| M. GOMEZ 04-06-01   |                   |
| CHECKED             | REVISOR           |
| P. LOFLEUR 04-15-03 |                   |
| DATE                | REVISOR           |
| 11-06-95            | R. BORO 01-01-07  |

**STATE OF ILLINOIS  
DEPARTMENT OF TRANSPORTATION**

| DRIVEWAY DETAILS                                    |                                      |
|---|--------------------------------------|
| DISTANCE BETWEEN ROW AND FACE OF CURB < 15' (4.5 m) |                                      |
| SCALE: NONE   | SHEET NO. 1 OF 1 SHEETS STA. TO STA. |

|              |                  |        |              |           |
|--------------|------------------|--------|--------------|-----------|
| F.A.U. RTE.  | SECTION          | COUNTY | TOTAL SHEETS | SHEET NO. |
|              | BD400-02 (BD-02) |        |              |           |
| CONTRACT NO. |                  |        |              |           |

| REVISIONS |      |
|-----------|------|
| NAME      | DATE |
|           |      |
|           |      |
ILLINOIS DEPARTMENT OF TRANSPORTATION  
IL RTE 58 (DEMPSTER ST) IMPROVEMENTS

**BD-02 DRIVEWAY DETAILS**

SCALE: N.T.S. DRAWN BY: NKU  
DATE: 10-16-09 CHECKED BY: RY

**McDonough Associates Inc.**  
Engineers/Architects