


F.A.U. RTE.	SECTION	COUNTY	TOTAL SHEETS	SHEET NO.
1324	03-00097-01-PV	COOK	82	75
STA.		TO STA.		
FED. ROAD DIST. NO.	ILLINOIS	FED. AID PROJECT		

CONTRACT # 83971

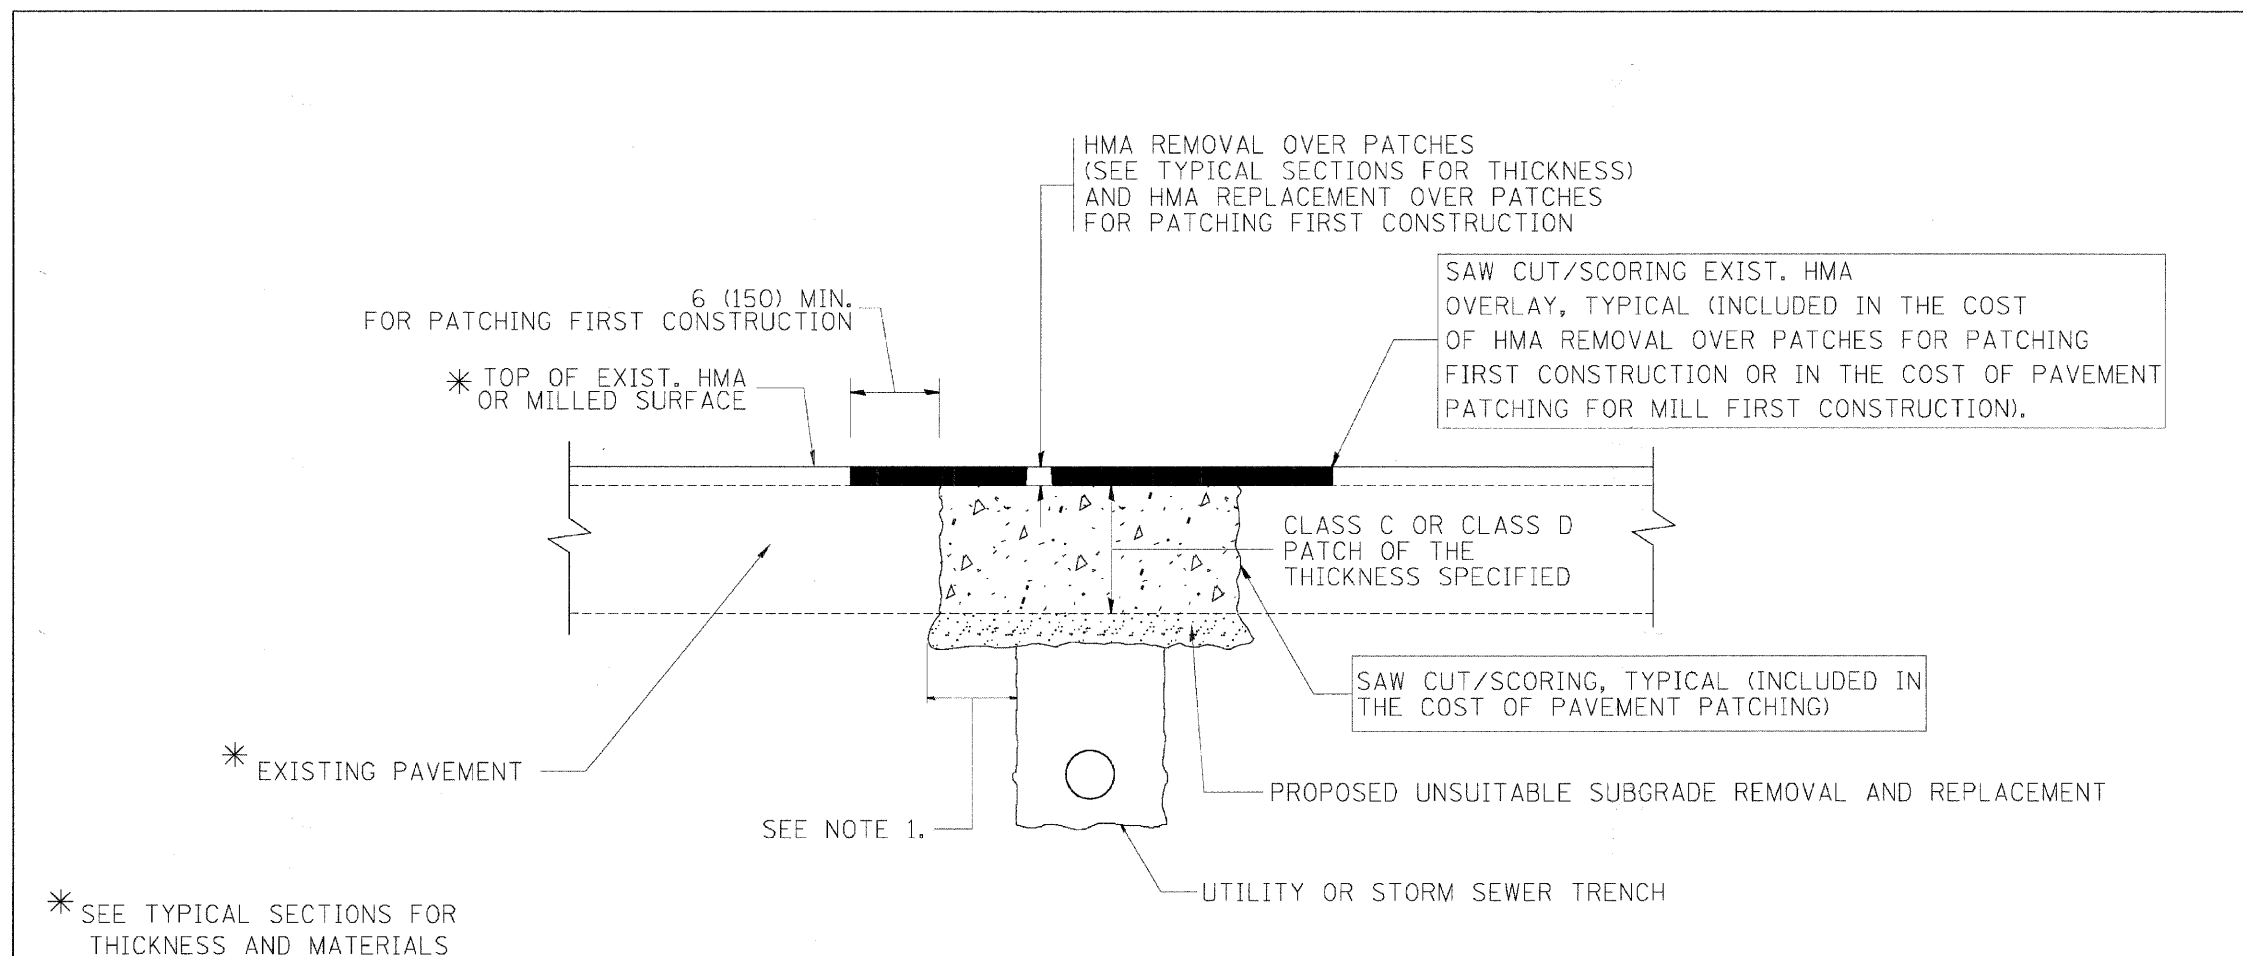

- NOTES:**
1. THE WIDTH OF THE FULL DEPTH PATCH OVER A TRENCH SHALL BE 12 (300) WIDER ON EACH SIDE OF THE TRENCH.
 2. FOR METHOD OF MEASUREMENT AND BASIS OF PAYMENT, SEE RECURRING SPECIAL PROVISION "PATCHING WITH HOT-MIX ASPHALT OVERLAY REMOVAL".

- SEQUENCE OF CONSTRUCTION (PATCHING FIRST)**
1. REMOVE THE EXISTING HMA MATERIAL OVER THE AREA TO BE PATCHED.
 2. REMOVE AND REPLACE WITH CLASS C OR D PATCH.
 3. REPLACE HMA MATERIAL OVER THE AREA TO BE PATCHED.

- SEQUENCE OF CONSTRUCTION (MILLING FIRST)**
1. MILL HMA FIRST IF THERE IS AT LEAST 4 1/2 INCHES OR MORE OF HMA MATERIAL ON TOP OF THE EXISTING PAVEMENT OR IF THE PAVEMENT IS FULL DEPTH HMA. A MINIMUM OF 2 INCHES OF HMA MATERIAL SHALL BE IN PLACE AFTER MILLING.
 2. REMOVE AND REPLACE WITH FULL DEPTH CLASS D PATCHES TO TOP OF MILLED SURFACE.

ALL DIMENSIONS ARE IN INCHES (MILLIMETERS) UNLESS OTHERWISE SHOWN.

FILE NAME =	USER NAME = bawerdj	DESIGNED - R. SHAH	REVISED - A. ABBAS 04-27-98
c:\projects\state\22\31\bd22.dgn		DRAWN -	REVISED - R. BORO 01-01-07
	PLOT SCALE = 50.0000 1/2 IN.	CHECKED -	REVISED - R. BORO 09-04-07
	PLOT DATE = 10/27/2009	DATE - 10-25-94	REVISED - K. ENG 10-27-08

STATE OF ILLINOIS
DEPARTMENT OF TRANSPORTATION

PAVEMENT PATCHING FOR HMA SURFACED PAVEMENT		F.A.U. RTE.	SECTION	COUNTY	TOTAL SHEETS	SHEET NO.
SCALE: NONE	SHEET NO. 1 OF 1 SHEETS	STA.	TO STA.	BD400-04 (BD-22) CONTRACT NO.		
		FED. ROAD DIST. NO. 1 (ILLINOIS) FED. AID PROJECT				

REVISIONS	
NAME	DATE

ILLINOIS DEPARTMENT OF TRANSPORTATION
IL RTE 58 (DEMPSTER ST) IMPROVEMENTS
**BD-22 PAVEMENT PATCHING FOR
HMA SURFACED PAVEMENT**
SCALE: N.T.S. DRAWN BY: NKU
DATE: 10-16-09 CHECKED BY: RY
McDonough Associates Inc.
Engineers/Architects