
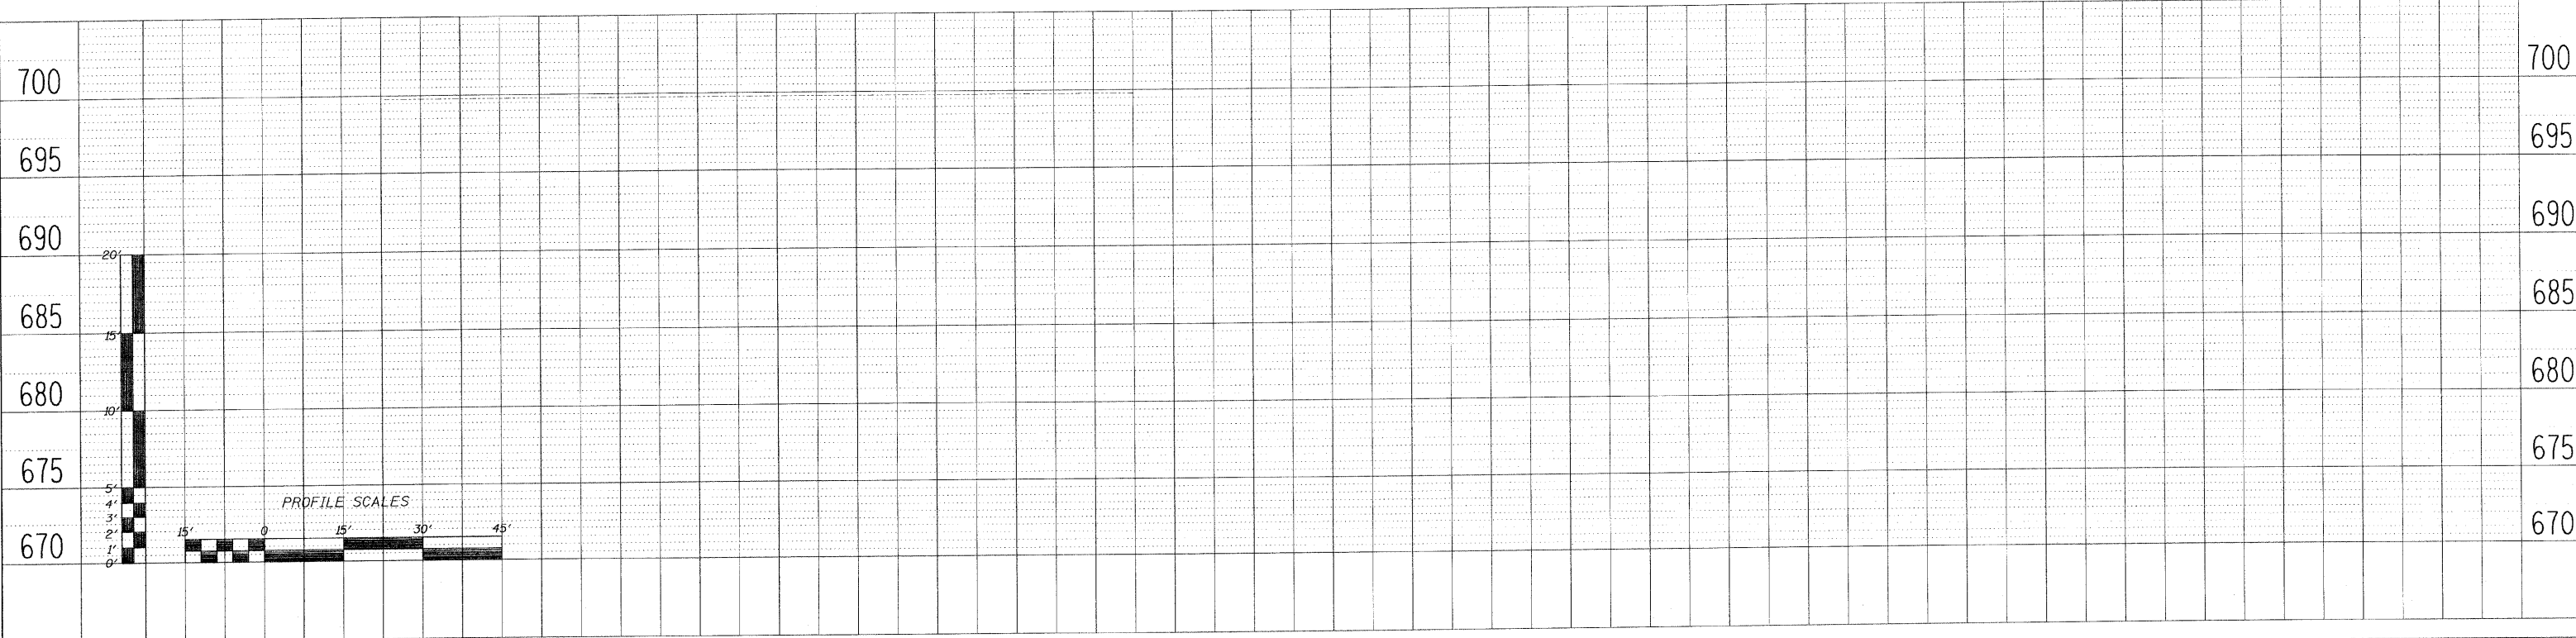


INDICATES LIMIT OF HOT MIX ASPHALT SURFACE REMOVAL - 2 3/4". REMOVE FULL WIDTH OF AVENUE G AND AT INTERSECTING STREETS AS SHOWN.

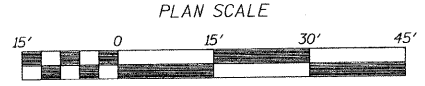

FILE NAME = L:\Jobs\2009\09\1035709\_Ave.G.Steering.Ave.G.Layout 10.28.09.dgn

**WILLET, HOFMANN & ASSOCIATES, INC.**  
CONSULTING ENGINEERS  
809 East Second Street Dixon, IL 61021  
Phone 815.294.3351 Fax 815.294.3355  
Design Firm #184-00918  
www.willett-hofmann.com

DESIGNED - BDF	REVISED -
DRAWN - JDH	REVISED -
CHECKED - BDF	REVISED -
DATE -	REVISED -

**CITY OF STERLING, ILLINOIS**  
**AVENUE G - 5TH STREET TO LE FEVRE RD.**

**AVENUE G PLAN & PROFILE**  
SCALE: SHEET NO. 12 OF 31 SHEETS

F.A. RTE.	SECTION	COUNTY	TOTAL SHEETS	SHEET NO.
	09-00147-00-RS	WHITESIDE	31	12
CONTRACT NO. 85495				
FED. ROAD DIST. NO. ILLINOIS FED. AID PROJECT				