


INDICATES LIMIT OF HOT MIX ASPHALT SURFACE REMOVAL - 2³/₄". REMOVE FULL WIDTH OF AVENUE G AND AT INTERSECTING STREETS AS SHOWN.

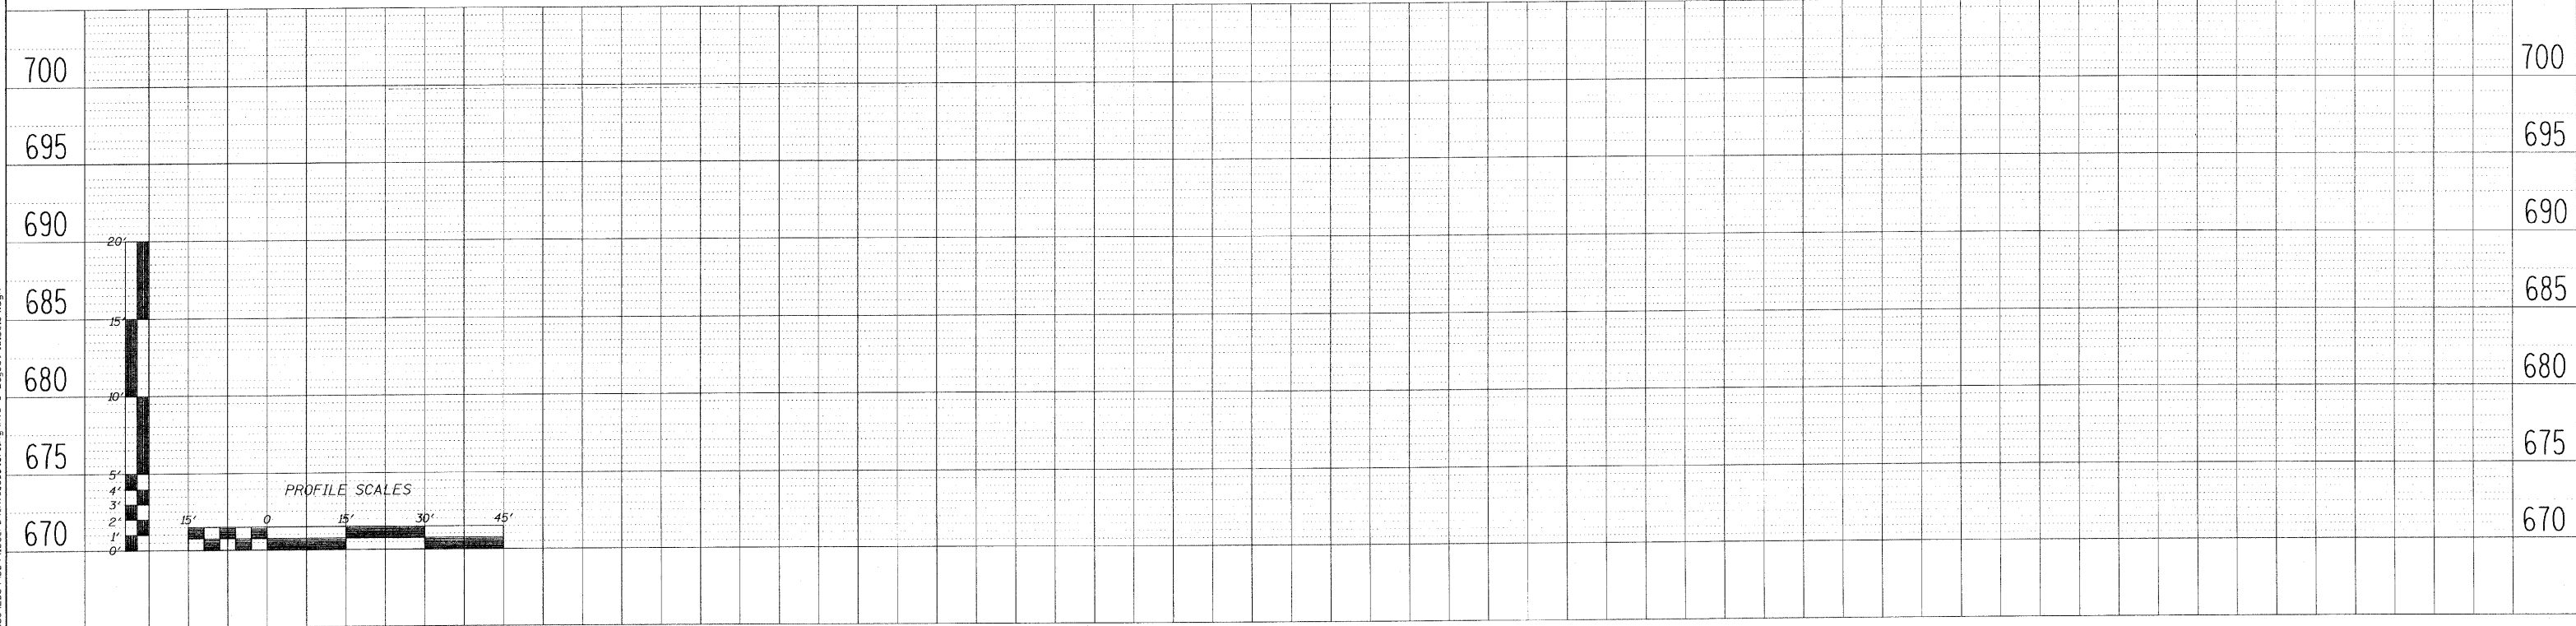

FILE NAME = L:\Jobs\2009\1036\09 Ave G Sterling Ave G Layout 1028.dwg

WILLET, HOFMANN & ASSOCIATES, INC.
CONSULTING ENGINEERS
 809 East Second Street, Dixon, IL 61021
 Phone 815.284.3381 Fax 815.284.3385
 Design Firm #184-00918
 www.willett-hofmann.com

DESIGNED - BDF	REVISED -
DRAWN - JDH	REVISED -
CHECKED - BDF	REVISED -
DATE -	REVISED -

CITY OF STERLING, ILLINOIS
AVENUE G - 5TH STREET TO LE FEVRE RD.

AVENUE G PLAN & PROFILE

SCALE: SHEET NO. 14 OF 31 SHEETS

F.A. RTE.	SECTION	COUNTY	TOTAL SHEETS	SHEET NO.
	09-00147-00-RS	WHITESIDE	31	14
FED. ROAD DIST. NO. - ILLINOIS FED. AID PROJECT			CONTRACT NO. 85495	