
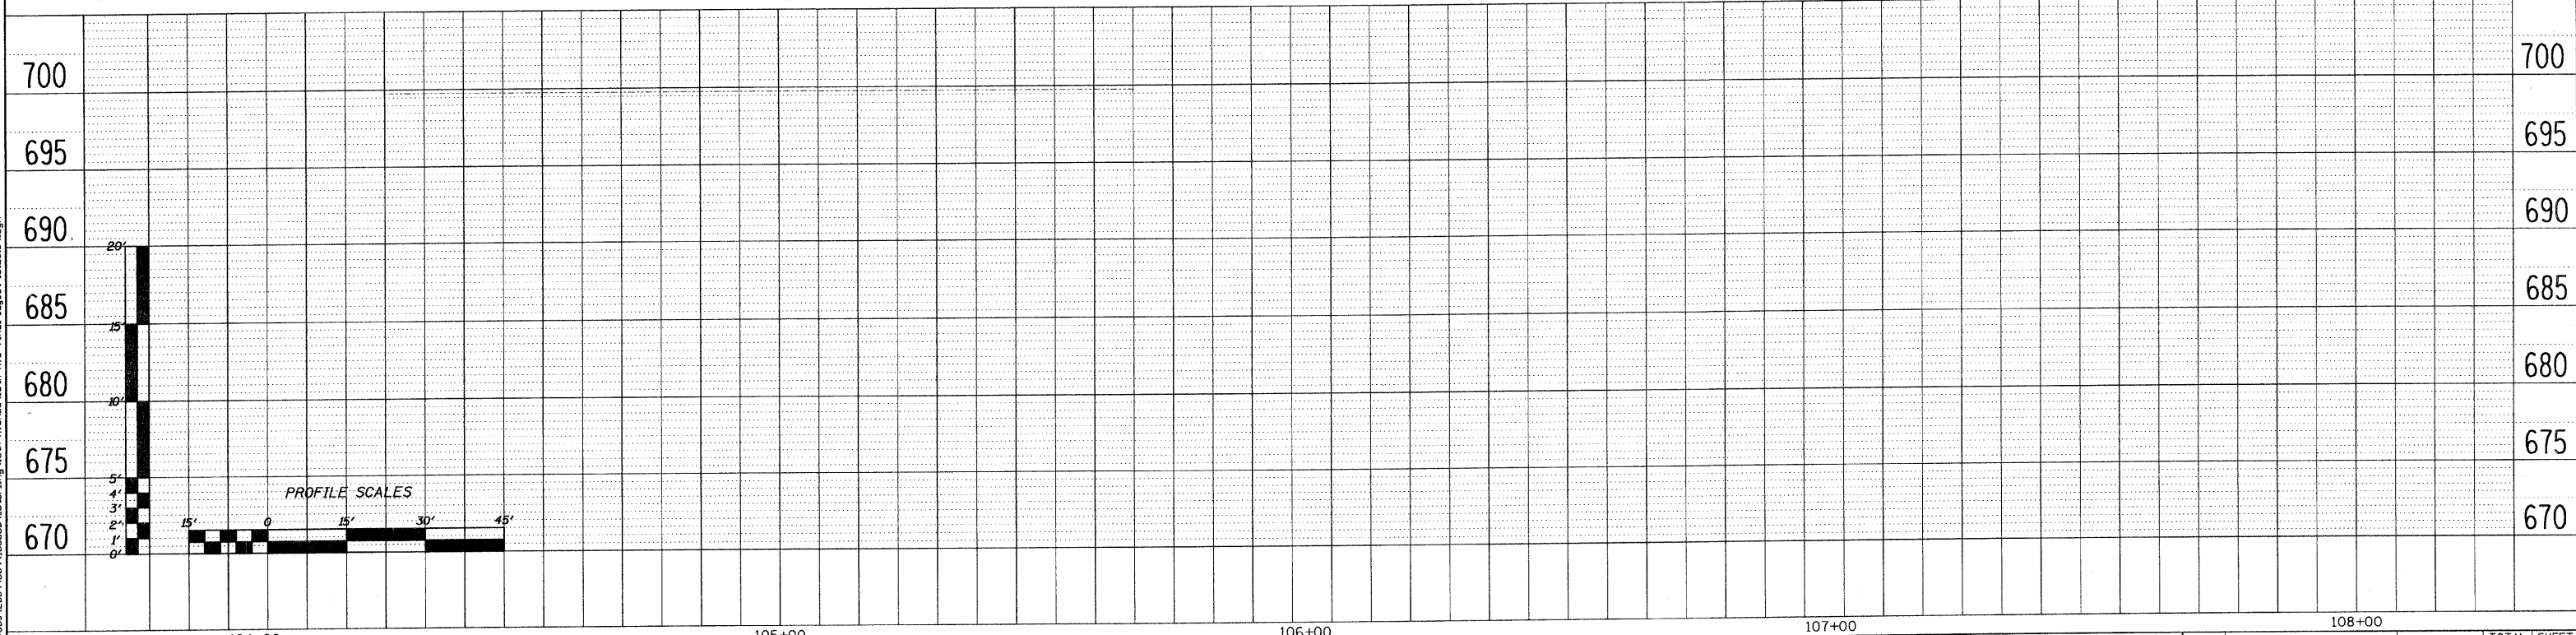
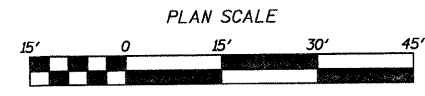


INDICATES LIMIT OF HOT MIX ASPHALT SURFACE REMOVAL - 1 3/4". REMOVE FULL WIDTH OF 16th AVENUE AND AT INTERSECTING STREETS AS SHOWN.

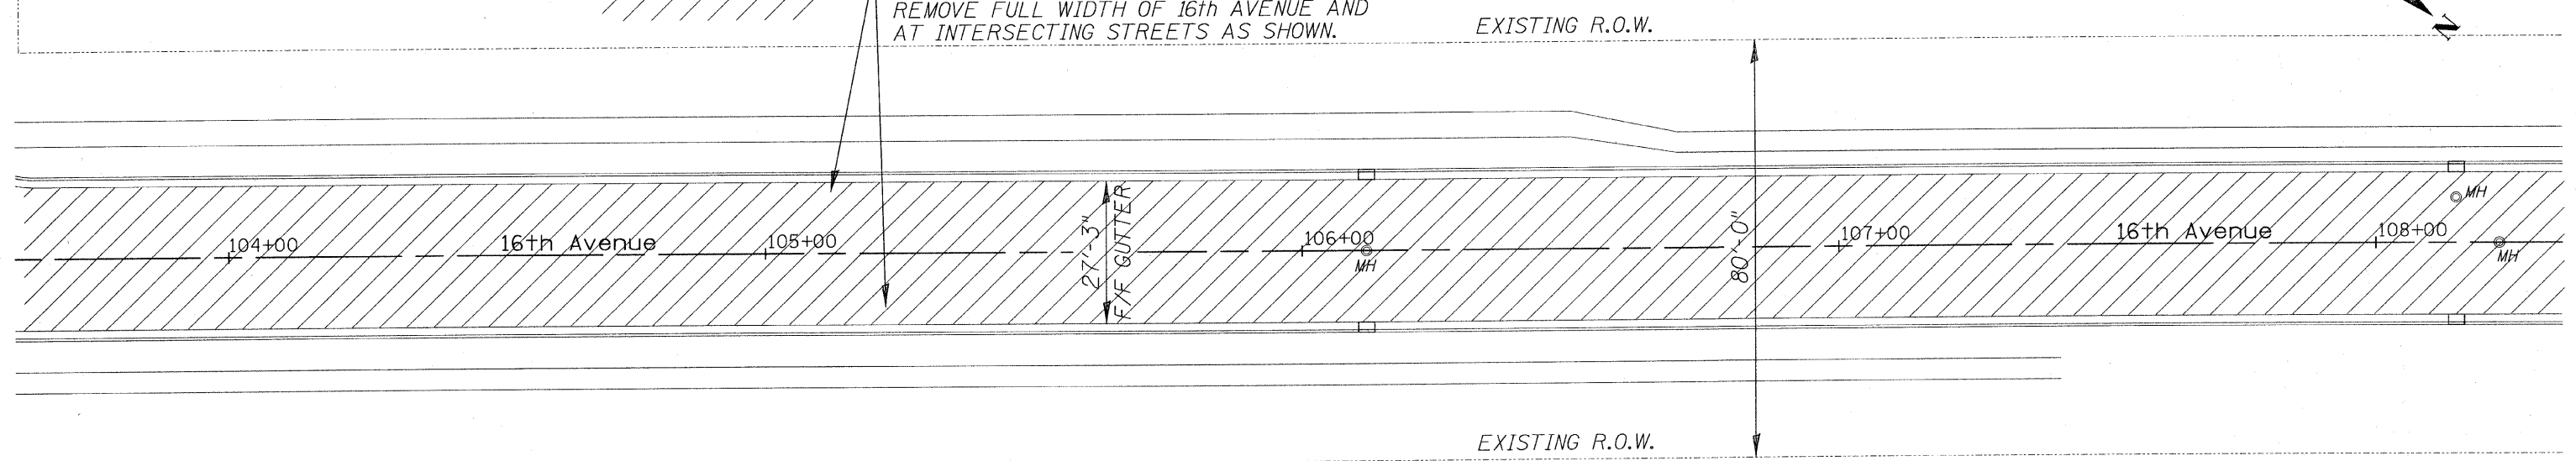

FILE NAME = L:\Jobs\2009\09\1036099\_Surveying\16th Avenue\16th Ave Final Layout 10.28.09.dgn

**WILLET, HOFMANN & ASSOCIATES, INC.**  
**CONSULTING ENGINEERS**  
 809 East Second Street Dixon, IL 61021  
 Phone 815.284.3381 Fax 815.284.3385  
 Design Firm #184-00918  
 www.willetttholmann.com

DESIGNED - BDF	REVISED -
DRAWN - JDH	REVISED -
CHECKED - BDF	REVISED -
DATE -	REVISED -

**CITY OF STERLING, ILLINOIS**  
**16TH AVE - E. 5TH STREET TO LE FEVRE RD.**

**16TH AVENUE PLAN & PROFILE**

SCALE: SHEET NO. 20 OF 31 SHEETS

F.A. RTE.	SECTION	COUNTY	TOTAL SHEETS	SHEET NO.
	09-00147-00-RS	WHITESIDE	31	20
FED. ROAD DIST. NO. - ILLINOIS FED. AID PROJECT			CONTRACT NO. 85495	