


COMPANY NAME: SEC GROUP, INC.
 PROJECT CONTACT: Ryan A. Franks
 CLIENT: City of Rockford
 DATE PLOTTED: 1/26/2010 10:25:17 PM
 FILE NAME: 090026-xsec.dgn
 PLOT DRIVER: pdfplot
 PEN TABLE: standard-frans.tbl

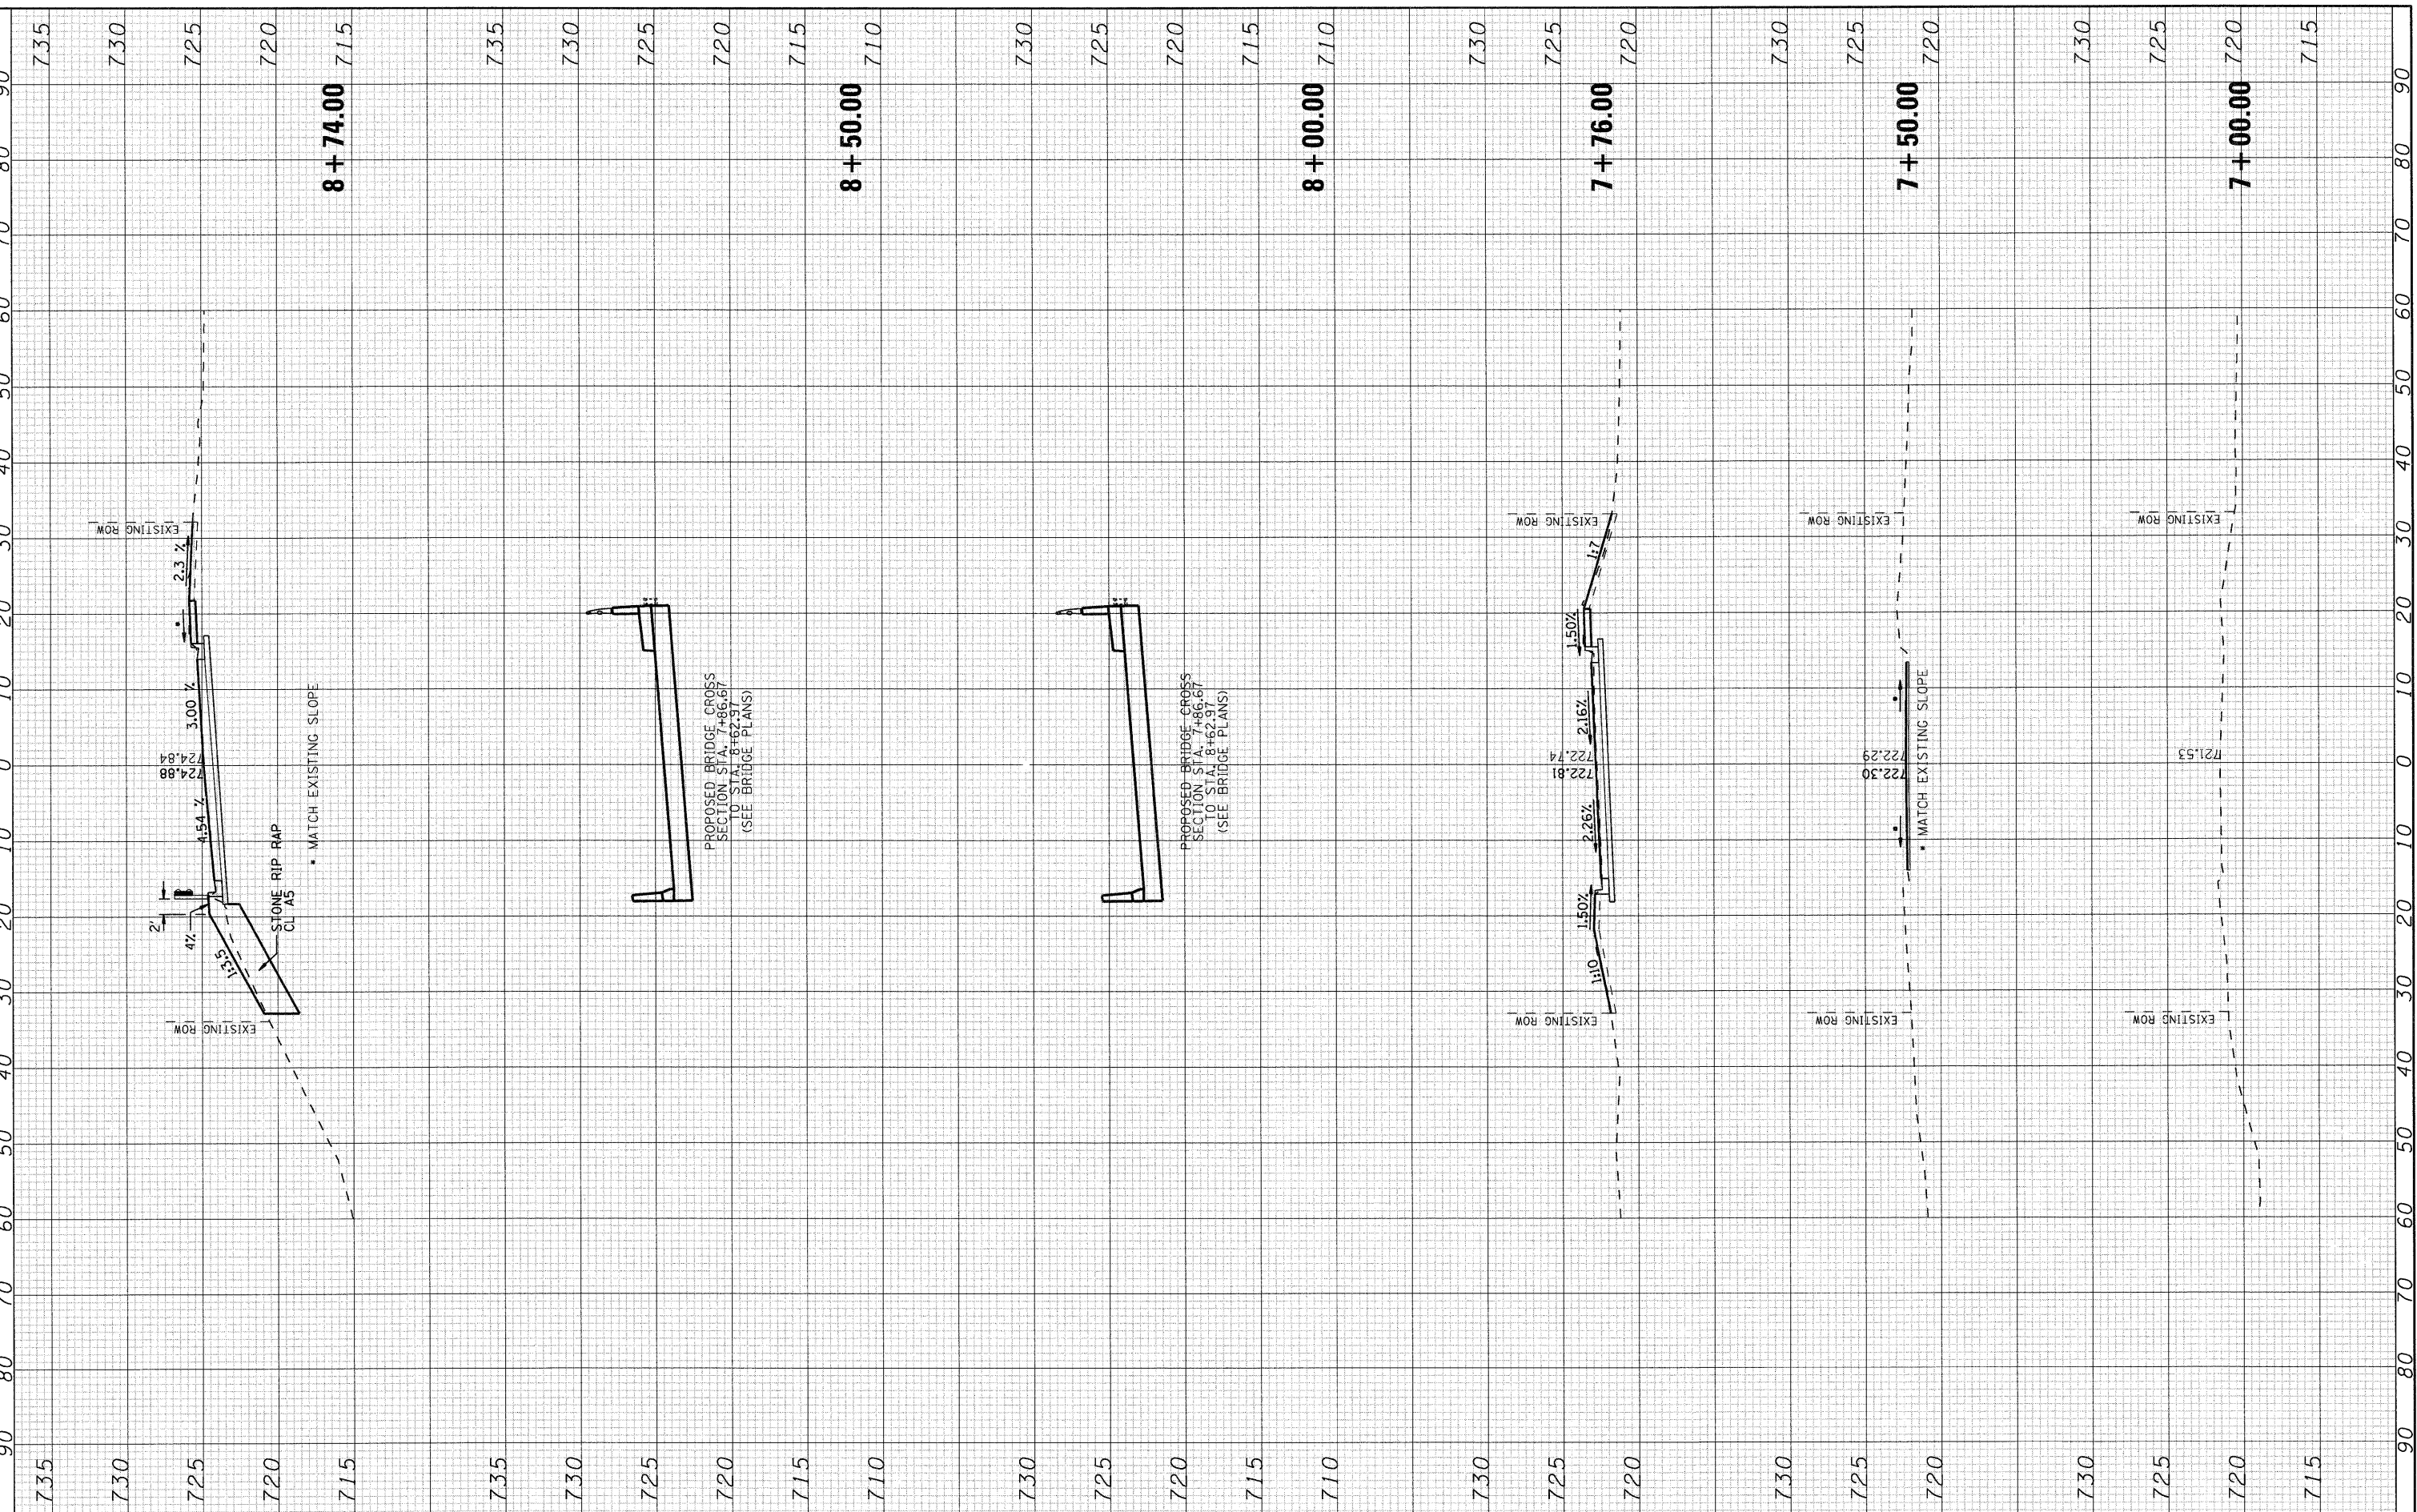

USER NAME = whood
 FILE NAME = 090026-xsec.dgn
 PLOT SCALE =
 PLOT DATE = 1/26/2010

DESIGNED - KMA
 DRAWN - WJH
 CHECKED - TH
 DATE - 1/26/10

REVISED -
 REVISED -
 REVISED -
 REVISED -

CITY OF ROCKFORD

**CENTRAL AVENUE OVER THE SOUTH BRANCH OF KENT CREEK
CROSS SECTIONS**

SCALE: 10H:5V SHEET NO. 1 OF 2 SHEETS STA. 7+00.00 TO STA. 8+74.00

F.A.U. RTE.	SECTION	COUNTY	TOTAL SHEETS	SHEET NO.
5102	09-00557-00-BR	Winnebago	18	17
FED. ROAD DIST. NO. 2 (ILLINOIS) FED. AID PROJECT			CONTRACT NO. 85508	