


COMPANY NAME: SEC GROUP, INC.  
 PROJECT CONTACT: JAMES C. HARRIS  
 CLIENT: CITY OF ROCKFORD  
 DATE PLOTTED: 1/26/2010 10:00:00 PM  
 FILE NAME: 090026-xsec.dgn  
 PLOT DRIVER: pdf.plt  
 PEN TABLE: standard-trans.tbl

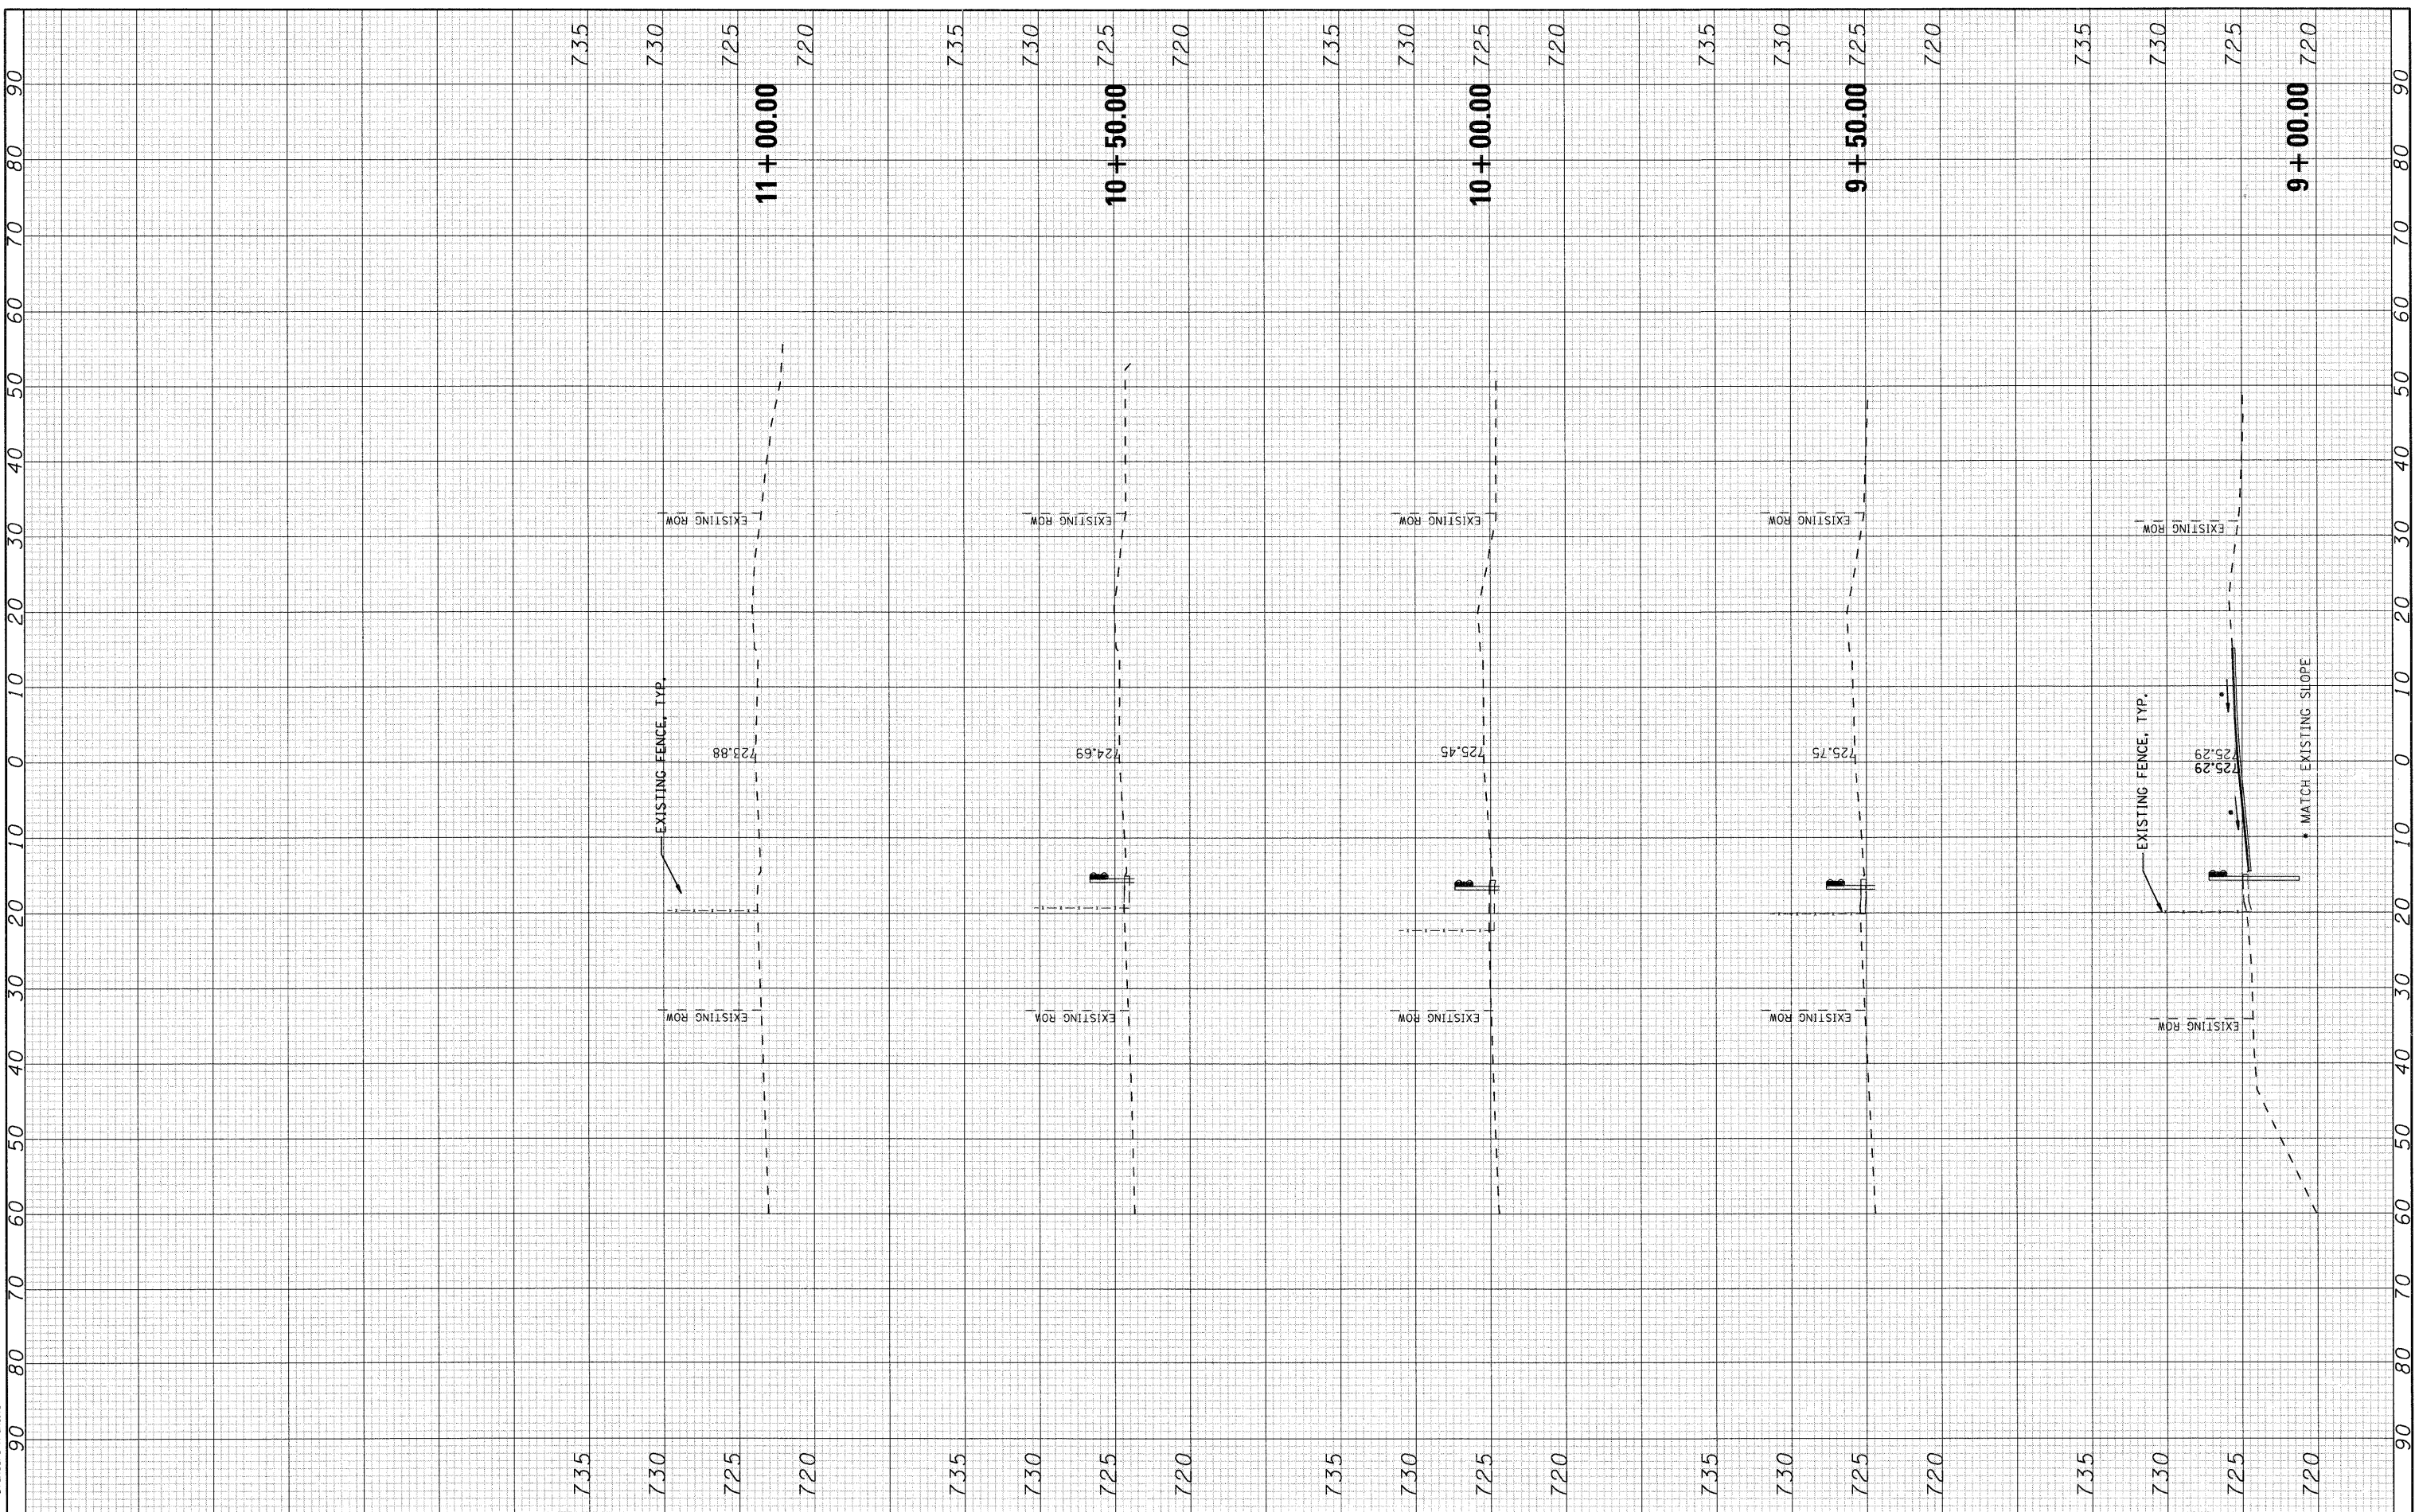


**SEC Group, Inc.**  
 An HR Group Company  
 221 N. First Street  
 Moline, IL 60055-1138  
 1 815.365.1778 • 815.365.1781  
 www.secgroup.com  
 McKinstry, IL • Yorkville, IL • New Leno, IL • Chicago, IL

USER NAME = whoad	DESIGNED - KMA	REVISED -
FILE NAME = 090026-xsec.dgn	DRAWN - WJH	REVISED -
PLOT SCALE =	CHECKED - TH	REVISED -
PLOT DATE = 1/26/2010	DATE - 1/26/10	REVISED -

**CITY OF ROCKFORD**

**CENTRAL AVENUE OVER THE SOUTH BRANCH OF KENT CREEK**  
**CROSS SECTIONS**

F.A.U. RTE. 5102	SECTION 09-00557-00-BR	COUNTY Winnebago	TOTAL SHEETS 18	SHEET NO. 18
FED. ROAD DIST. NO. 2 [ILLINOIS] FED. AID PROJECT			CONTRACT NO. 85508	

SCALE: 10H:5V    SHEET NO. 2 OF 2 SHEETS    STA. 9+00.00 TO STA. 11+50.00