

| F.A.M. NO. | SECTION | COUNTY   | TOTAL SHEETS | SHEET NO. |
|------------|---------|----------|--------------|-----------|
| *          | **      | KANKAKEE | 59           | 13        |

CONTRACT NO. 87252  
 FED. ROAD DIST. NO. ILLINOIS FED. AID PROJECT

\* RONNIE GRAY DRVE (6502)  
 MAPLE STREET (6512)  
 \*\* 00-00054-00-FP



**TYSON ENGINEERING, INC.**  
 CONSULTING CIVIL ENGINEERS  
 LAND SURVEYORS  
 DESIGN FIRM LICENSE #184-001136

367 SOUTH SCHUYLER AVENUE  
 KANKAKEE, ILLINOIS 60901  
 PHONE (815) 932-7406

This document and the ideas and designs incorporated herein, as an instrument of professional service, is the property of Tyson Engineering Inc. and is not to be used in whole or in part, for any other project without written authorization of Tyson Engineering Inc.

Do not scale drawings. Use dimensions only.  
 Contractor shall be responsible for verifying all dimensions.  
 Information herein and herein is confidential.

| REVISIONS |          |     |                 |
|-----------|----------|-----|-----------------|
| NO.       | DATE     | BY  | DESCRIPTION     |
| 1         | 10/30/09 | MRG | PER IDOT REVIEW |

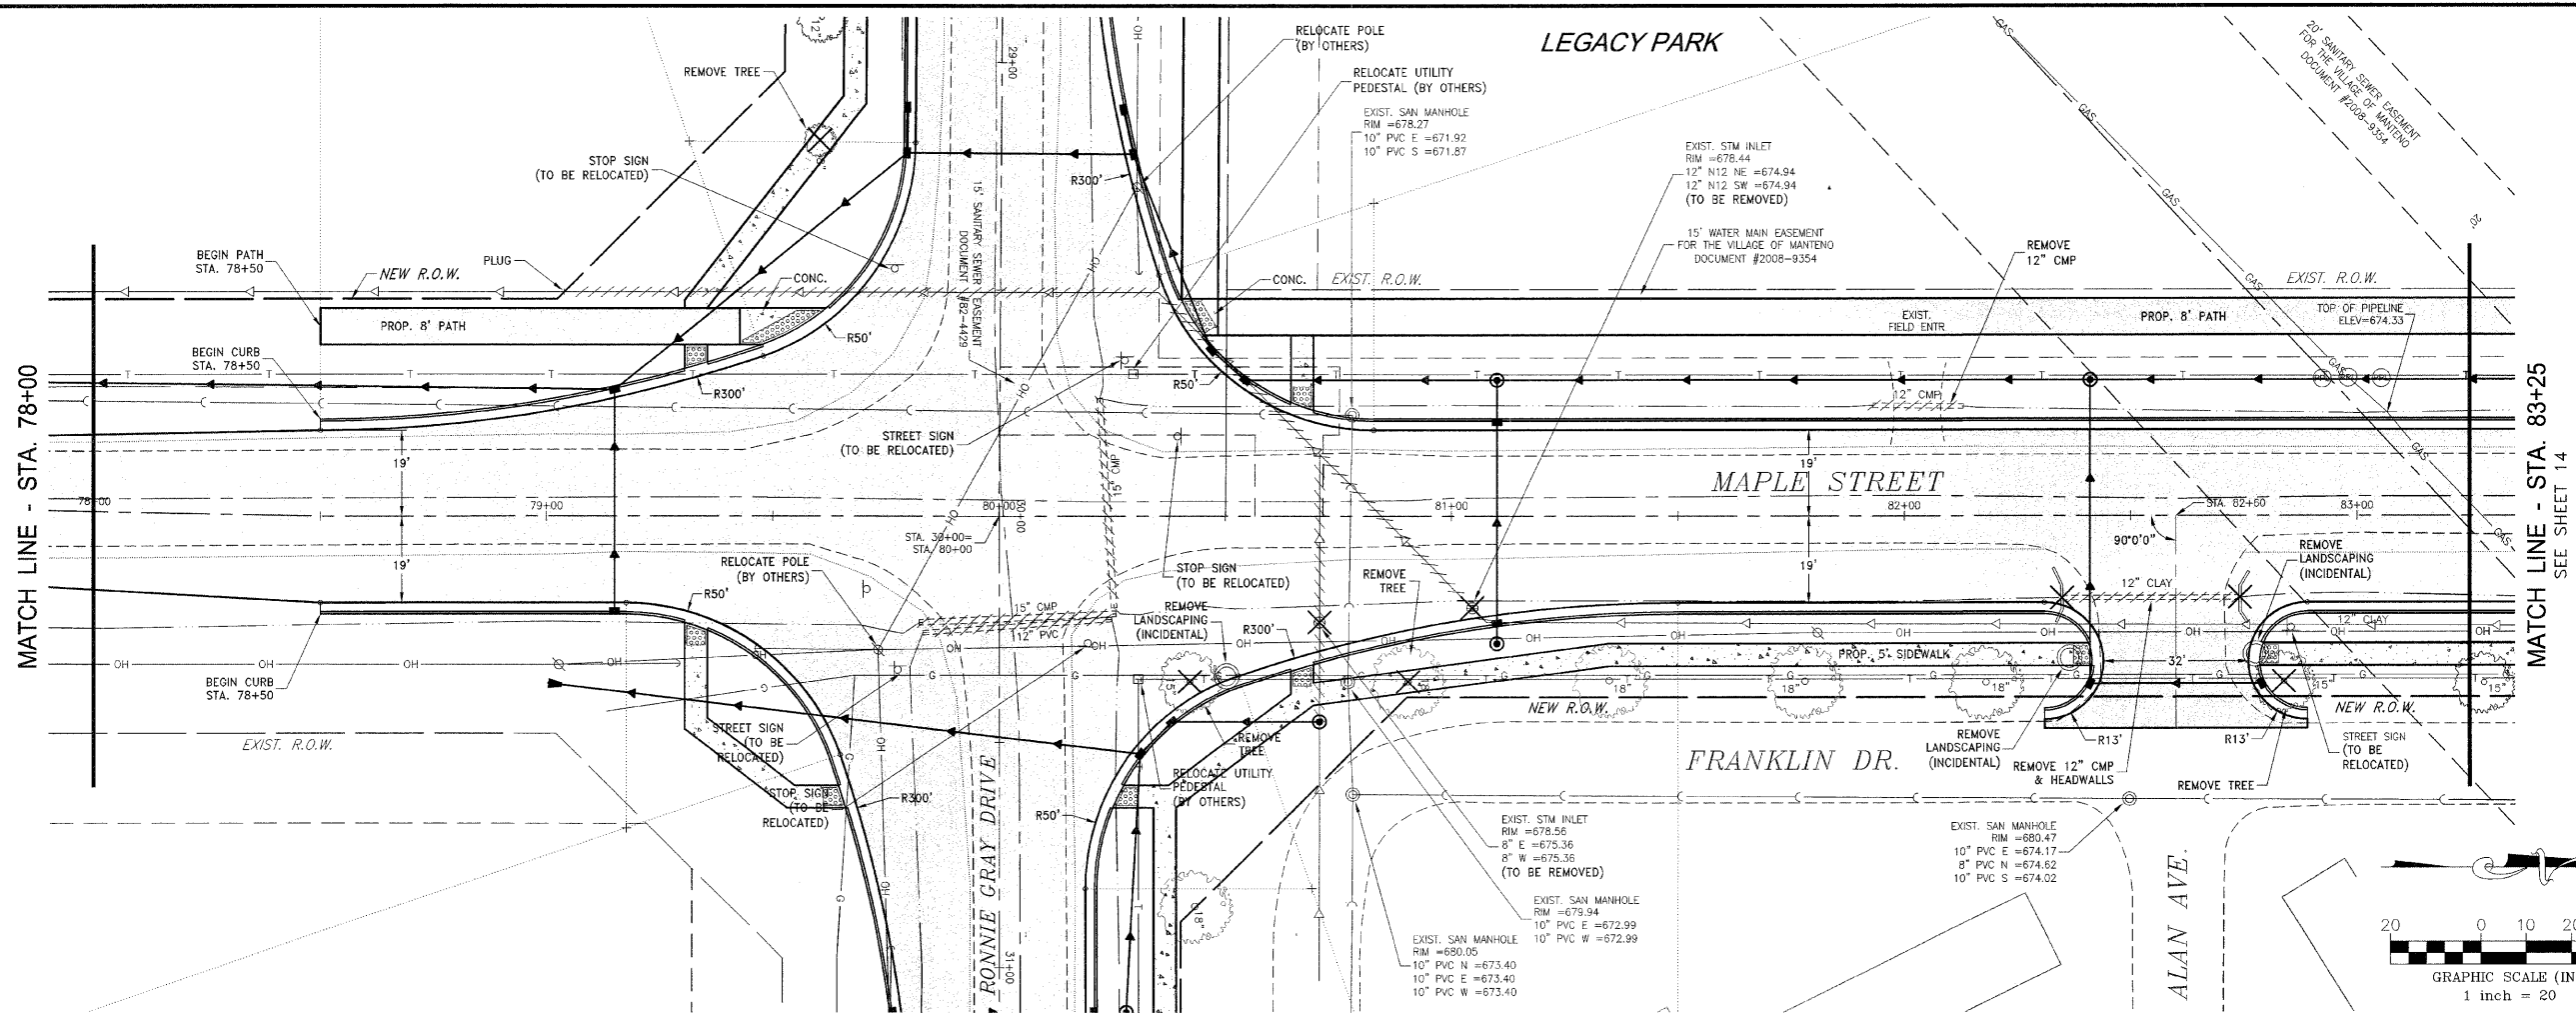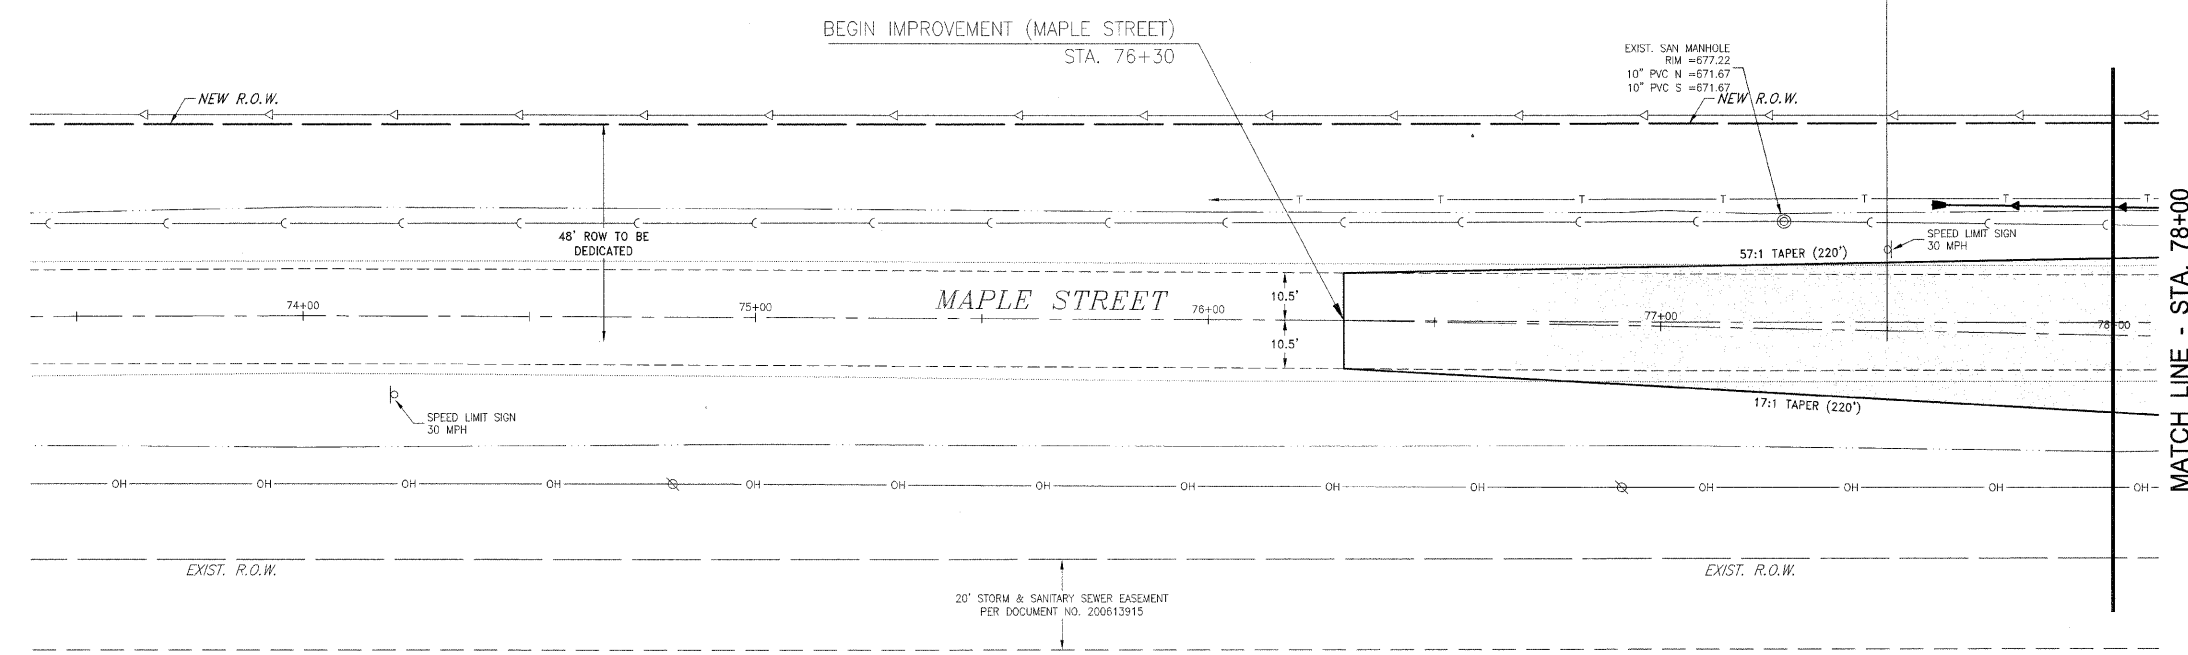


MAPLE STREET  
 REMOVAL PLAN

VILLAGE OF MANTENO  
**MAPLE STREET AND RONNIE GRAY DRIVE IMPROVEMENTS**  
 MANTENO, ILLINOIS

SECTION  
 00-00054-00-FP

|                                    |                |
|------------------------------------|----------------|
| DATE: 9/25/09                      | JOB NO. E06030 |
| SCALE: HORZ.: 1"=20'<br>VERT.: N/A | FILE NO.       |
| DRAWN BY: MRG                      | SHEET 13       |
| CHECKED BY: SRM                    |                |

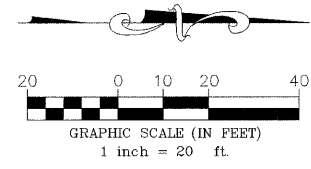

I:\Projects\00-00054-00-FP\Maple St. Imp. ILLINOIS (0) 11/22/2009 10:16:46 AM