
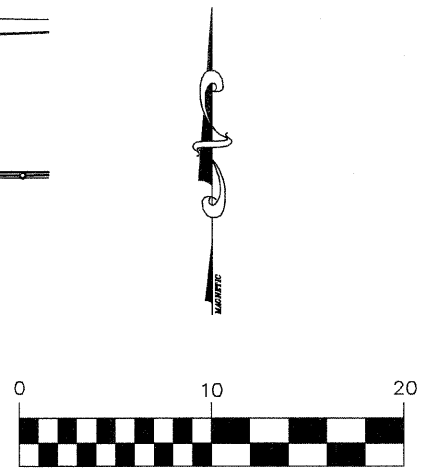


F.A.U. RTE.	SECTION	COUNTY	TOTAL SHEETS	SHEET NO.
N/A	08-00095-00-SP	KANKAKEE	06	03
CONTRACT NO.: 87371				

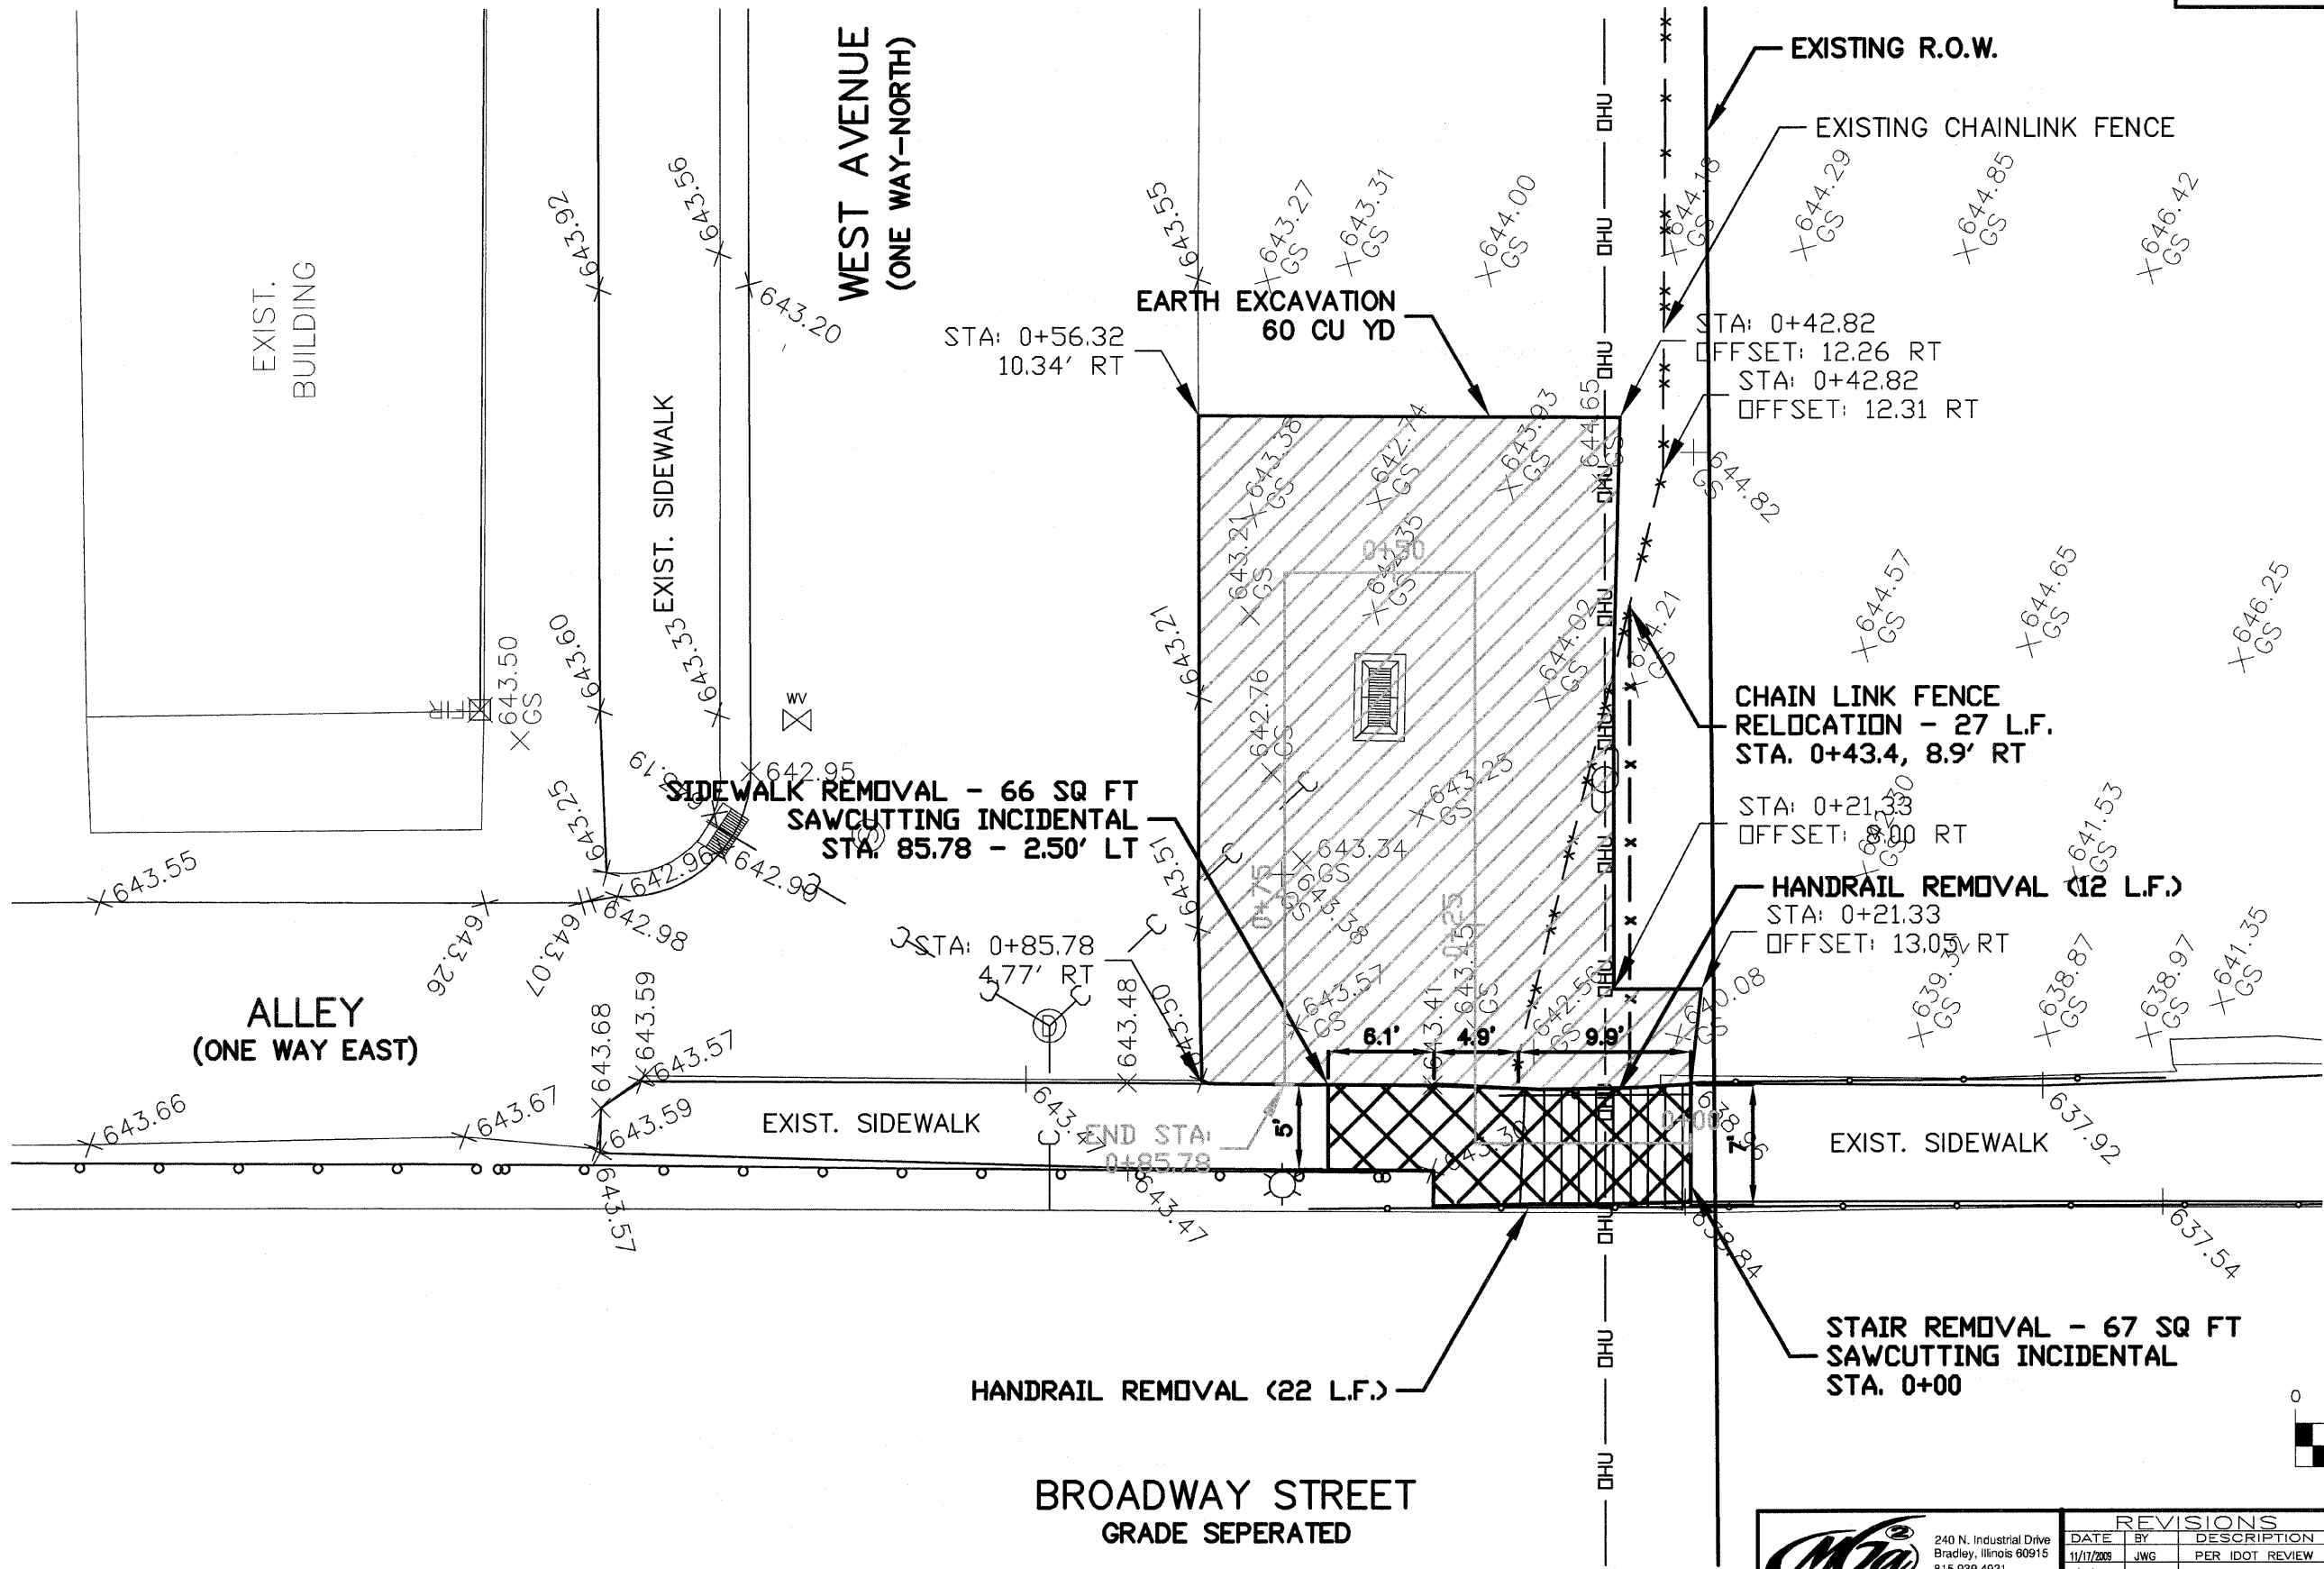

**BROADWAY STREET
GRADE SEPERATED**

M.G.A.
240 N. Industrial Drive
Bradley, Illinois 60915
815-939-4921
FAX: 815-939-9810

**M. GINGERICH, GEREAOX
ASSOCIATES**

REVISIONS		
DATE	BY	DESCRIPTION
11/17/2009	JWG	PER IDOT REVIEW
1/19/2010	JWG	PER IDOT REVIEW
2/04/2010	JWG	PER IDOT REVIEW

ILLINOIS DEPARTMENT OF TRANSPORTATION
VILLAGE OF BRADLEY
SAFE ROUTES TO SCHOOLS

PLAN VIEW - REMOVALS

SCALE: 1"=10'
DATE: 12/21/08

DRAWN BY: JWG
CHECKED BY: