


FINAL SURVEY	BY	DATE
SURVEYED		
PLOTTED		
TEMPLATE		
NOTE BOOK		
AREAS CHECKED		
NO.		

ORIGINAL SURVEY	BY	DATE
SURVEYED		
PLOTTED		
TEMPLATE		
NOTE BOOK		
AREAS CHECKED		
NO.		

GREENE & BRADFORD, INC.
SURVEYING & ENGINEERING
1000 N. W. 10th St., Ft. Lauderdale, FL 33304
TEL: (954) 576-1100 FAX: (954) 576-1101
WWW.GREENE-AND-BRADFORD.COM

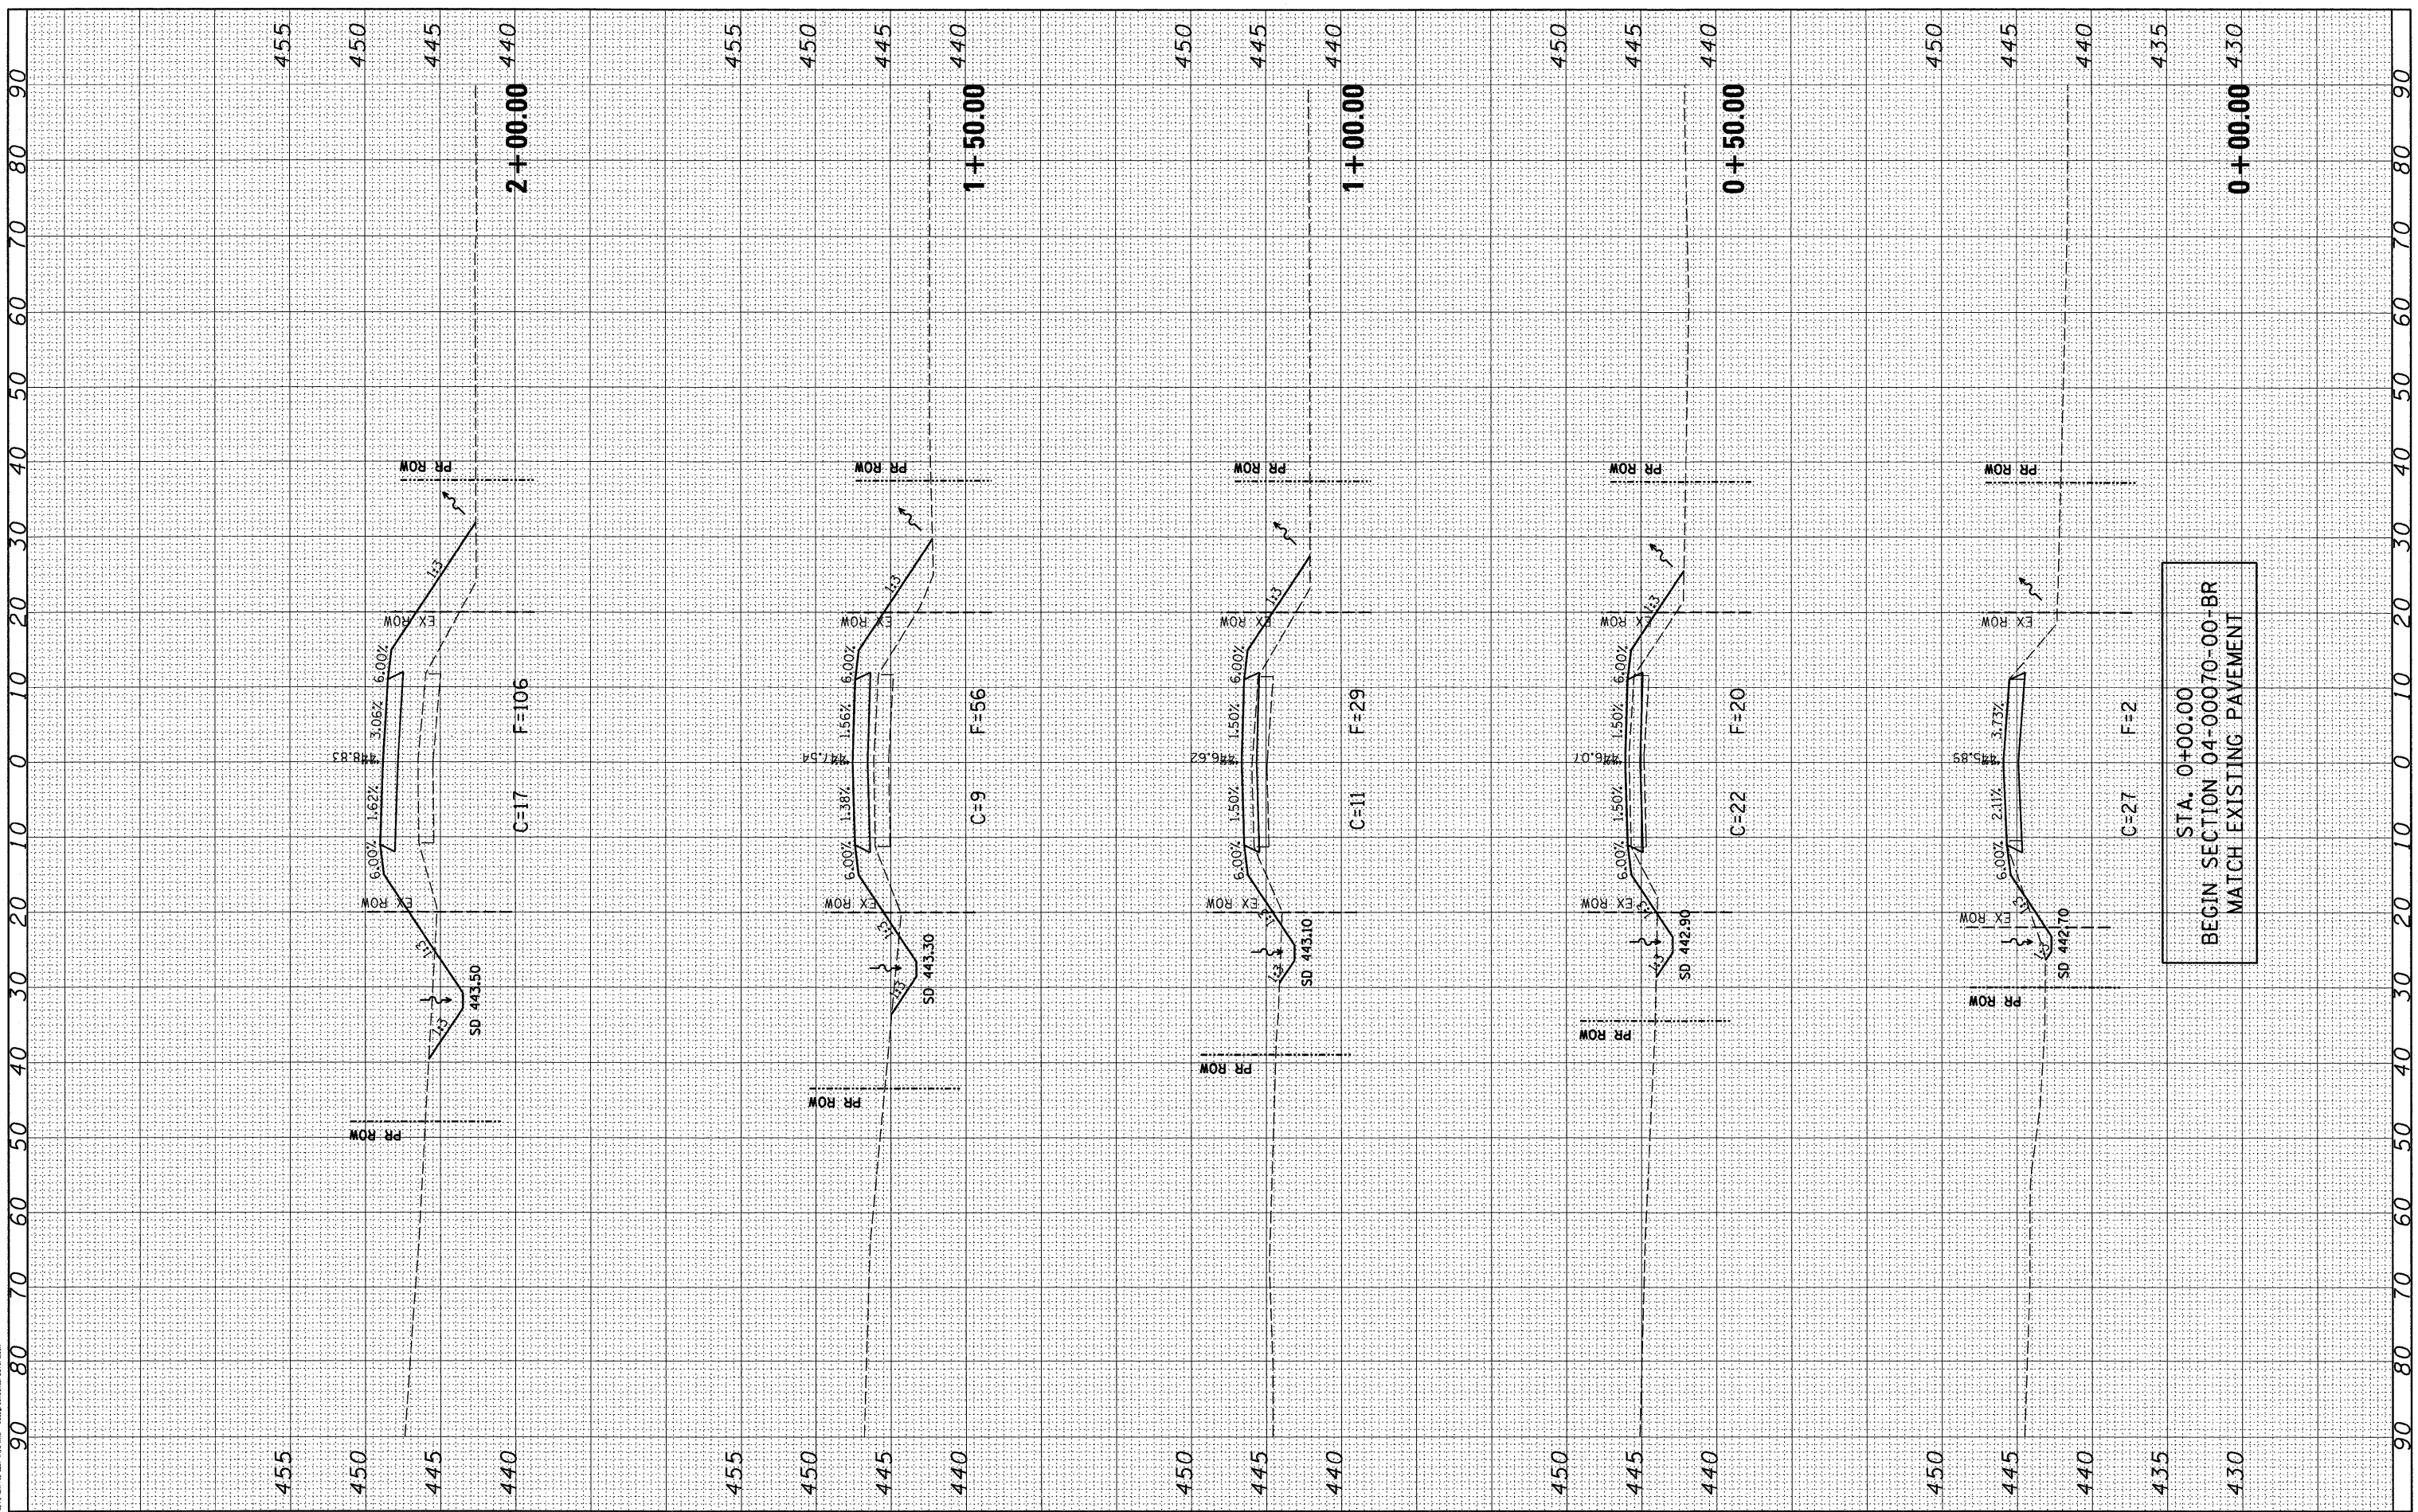

FILE NAME = J:\07258\CADD\CADsheets\07258-sht-xssht.dgn
G&B PROJECT: 07258
PLOT DRIVER = V8i_TDS700_PS_LOCAL_ID01.plt

USER NAME = frankv	DESIGNED - WCB	REVISED -
PLOT SCALE = 10.0000' / in.	DRAWN - MDS	REVISED -
PLOT DATE = 9/18/2009	CHECKED - WCB	REVISED -
	DATE - 7/14/09	REVISED -

STATE OF ILLINOIS
DEPARTMENT OF TRANSPORTATION

FAS 454 - CROSS SECTIONS

SCALE: 1" = 10' SHEET NO. 1 OF 5 SHEETS STA. 0+00.00 TO STA. 2+00.00

F.A.S. RTE.	SECTION	COUNTY	TOTAL SHEETS	SHEET NO.
454	04-00070-00-BR	SCHUYLER	30	26
CONTRACT NO. 93499				
FED. ROAD DIST. NO. ILLINOIS FED. AID PROJECT BRS-0454103				