


FINAL SURVEY	SURVEYED	BY	DATE
NO.	NO.		

ORIGINAL SURVEY	SURVEYED	BY	DATE
NO.	NO.		

GREENE & BRADFORD, INC.  
 OF SPRINGFIELD  
 CONSULTING ENGINEERS  
 1001 N. UNIVERSITY AVENUE  
 SPRINGFIELD, ILLINOIS 62761  
 (618) 261-1000 FAX (618) 261-1001

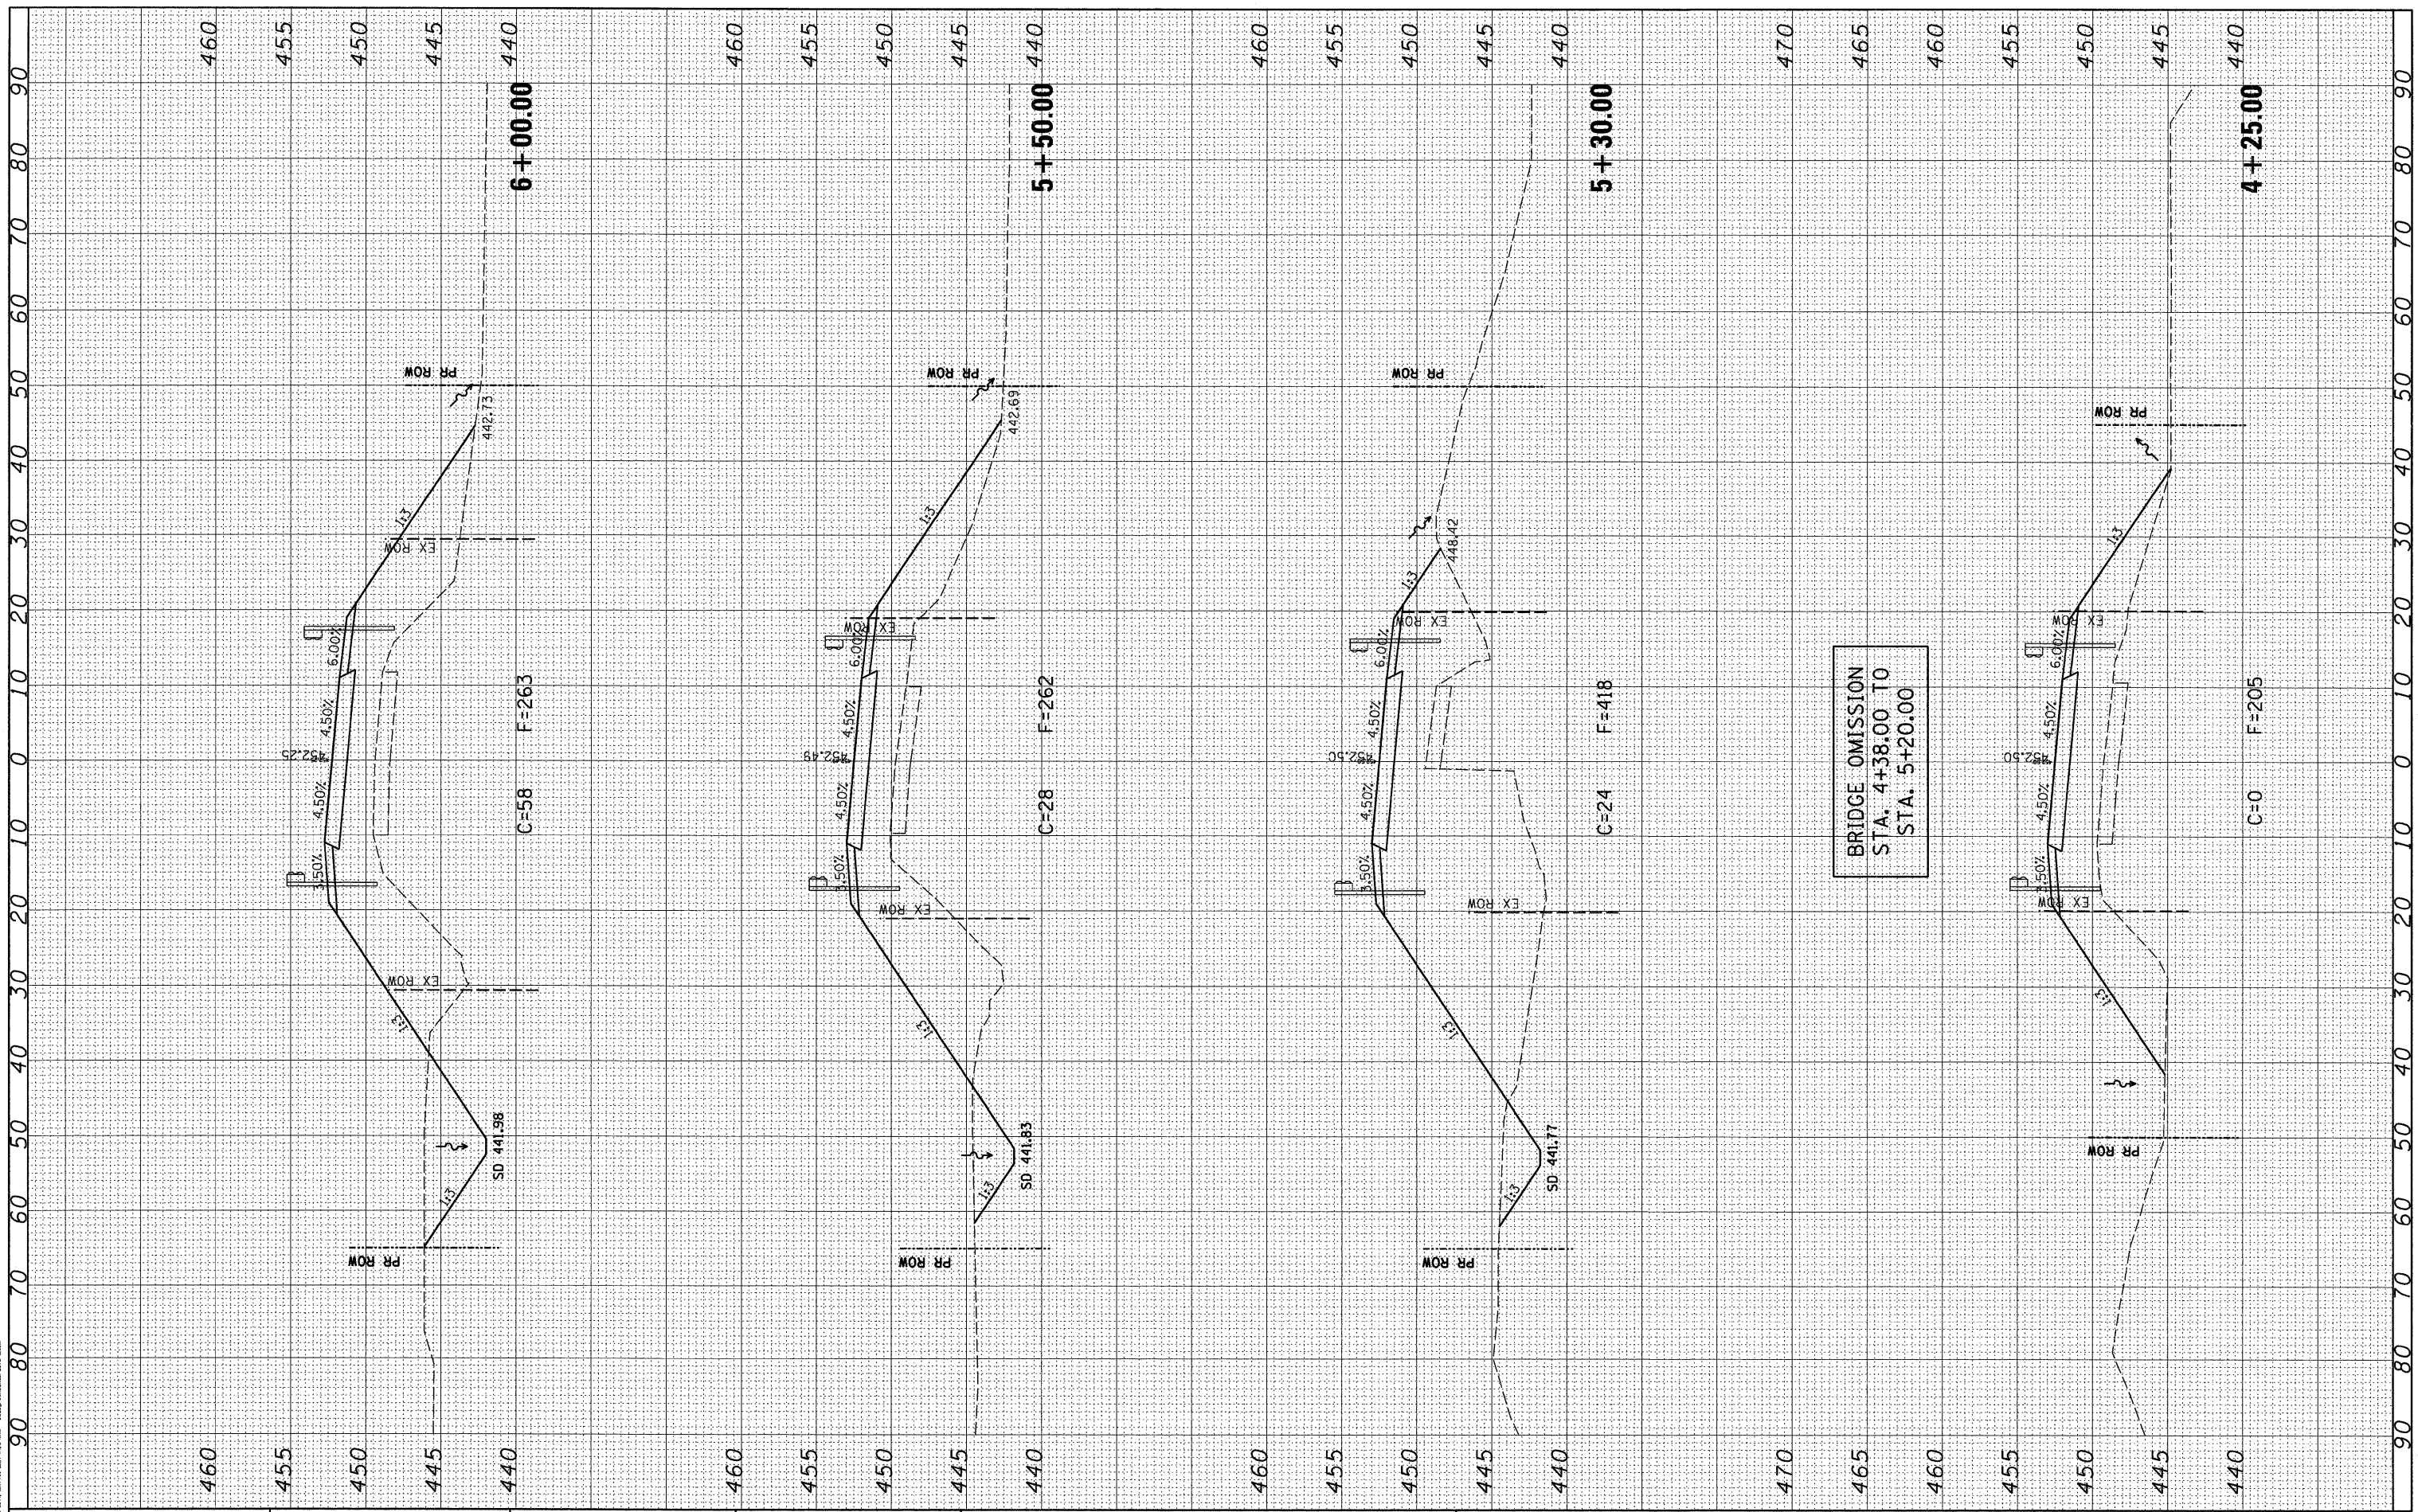

FILE NAME = J:\07258\CADD\CADsheets\07258-sht-xssht.dgn  
 G&B PROJECT: 07258  
 PLOT DRIVER = V81\_TDS700\_PS\_LOCAL\_IDOT.pltcf

USER NAME = Frankv	DESIGNED - WCB	REVISIONS
PLOT SCALE = 10.0000' / in.	DRAWN - MDS	REVISIONS
PLOT DATE = 9/18/2009	CHECKED - WCB	REVISIONS
	DATE - 7/14/09	REVISIONS

**STATE OF ILLINOIS  
 DEPARTMENT OF TRANSPORTATION**

**FAS 454 - CROSS SECTIONS**

SCALE: 1" = 10'    SHEET NO. 3 OF 5 SHEETS    STA. 4+25.00 TO STA. 6+00.00

F.A.S. RTE. 454	SECTION 04-00070-00-BR	COUNTY SCHUYLER	TOTAL SHEETS 30	SHEET NO. 28
FED. ROAD DIST. NO. ILLINOIS			CONTRACT NO. 93499	
ILLINOIS FED. AID PROJECT BRS-0454(103)				